


	INTERNAL	EXTERNAL	TOTAL AREA
HOUSE 1	214.5 sqm	121.58 sqm	336.08 sqm
HOUSE 2	191.10 sqm	119.89 sqm	310.99 sqm
HOUSE 3	187.7 sqm	116.33 sqm	304.03 sqm
HOUSE 4	187.7 sqm	116.33 sqm	304.03 sqm
HOUSE 5	173.7 sqm	128.39 sqm	302.09 sqm

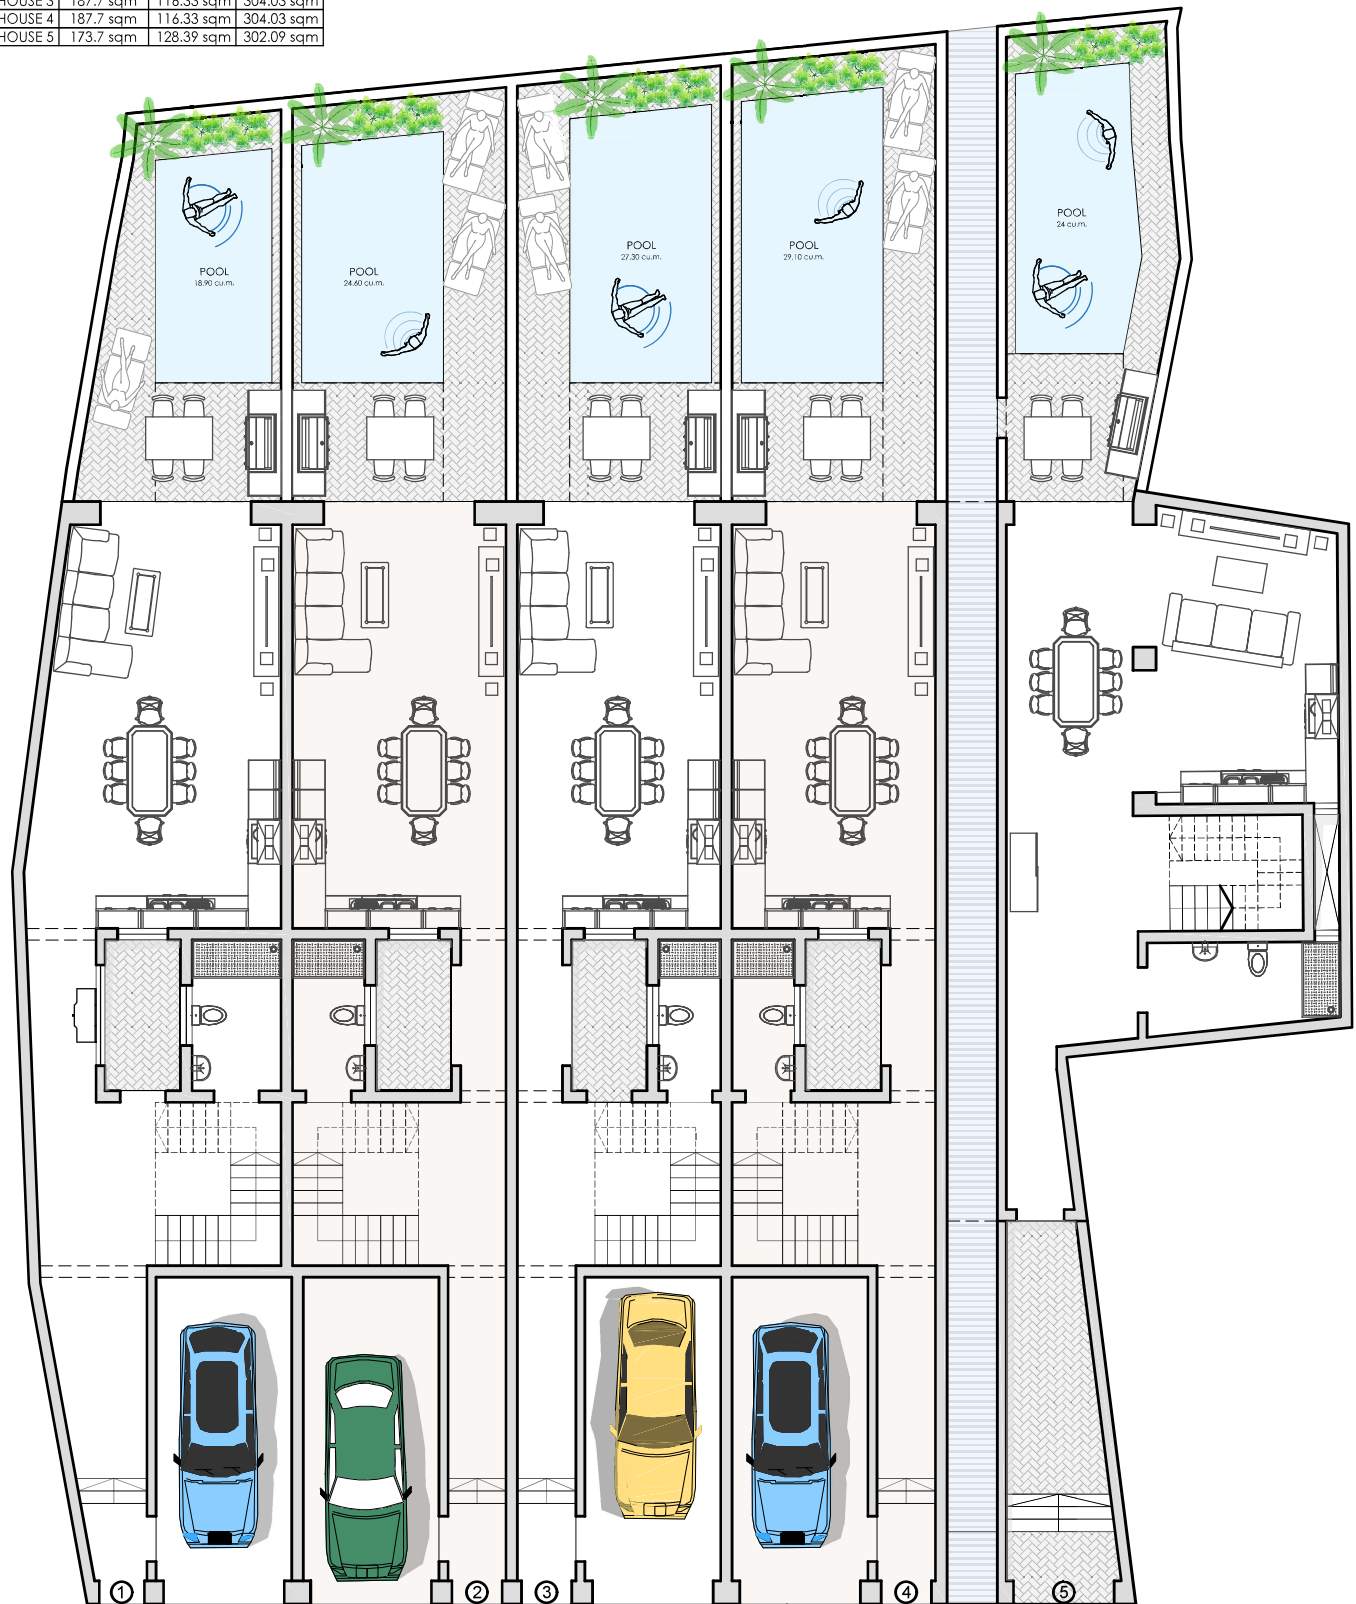

GROUND FLOOR PLAN

SCALE 1:100

