



Proposed Ground Floor Level
scale 1:100

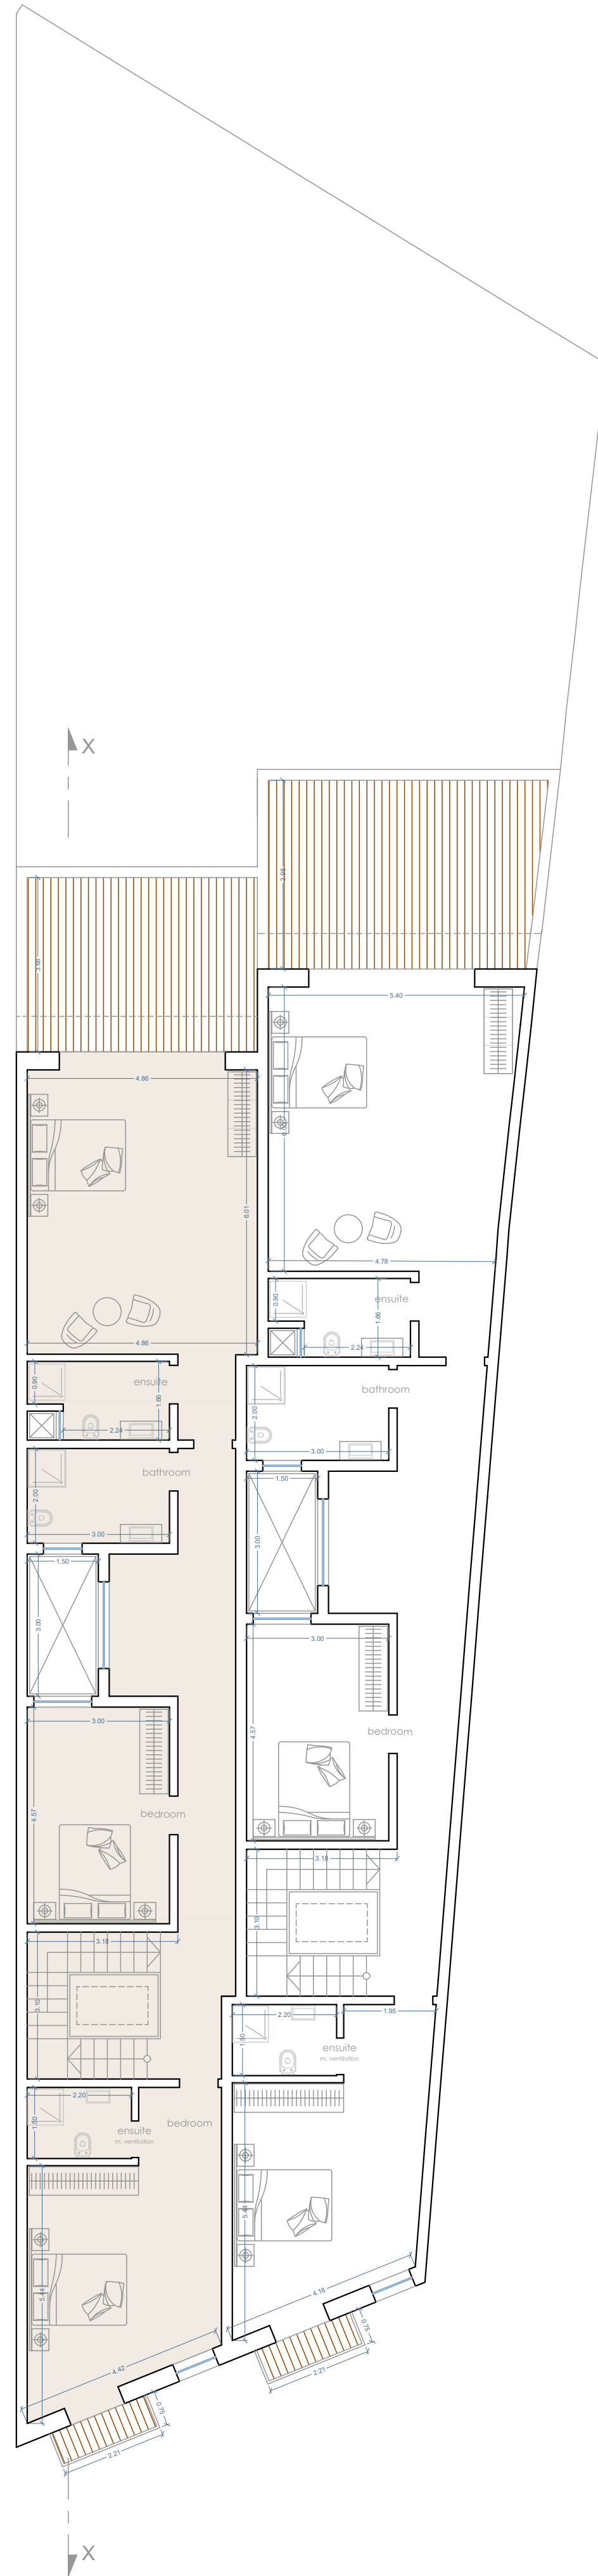


Proposed First Floor Level
scale 1:100

Residence ID	No of Bed	Internal Area	External Area	Total GFA <small>Over Floor Area</small>
Dwelling 01	4 + Garage	313.20m ²	213.90m ²	527.10m ²
Dwelling 02	4 + Garage	322.85m ²	215.15m ²	538.00m ²

0 5 10 20mts

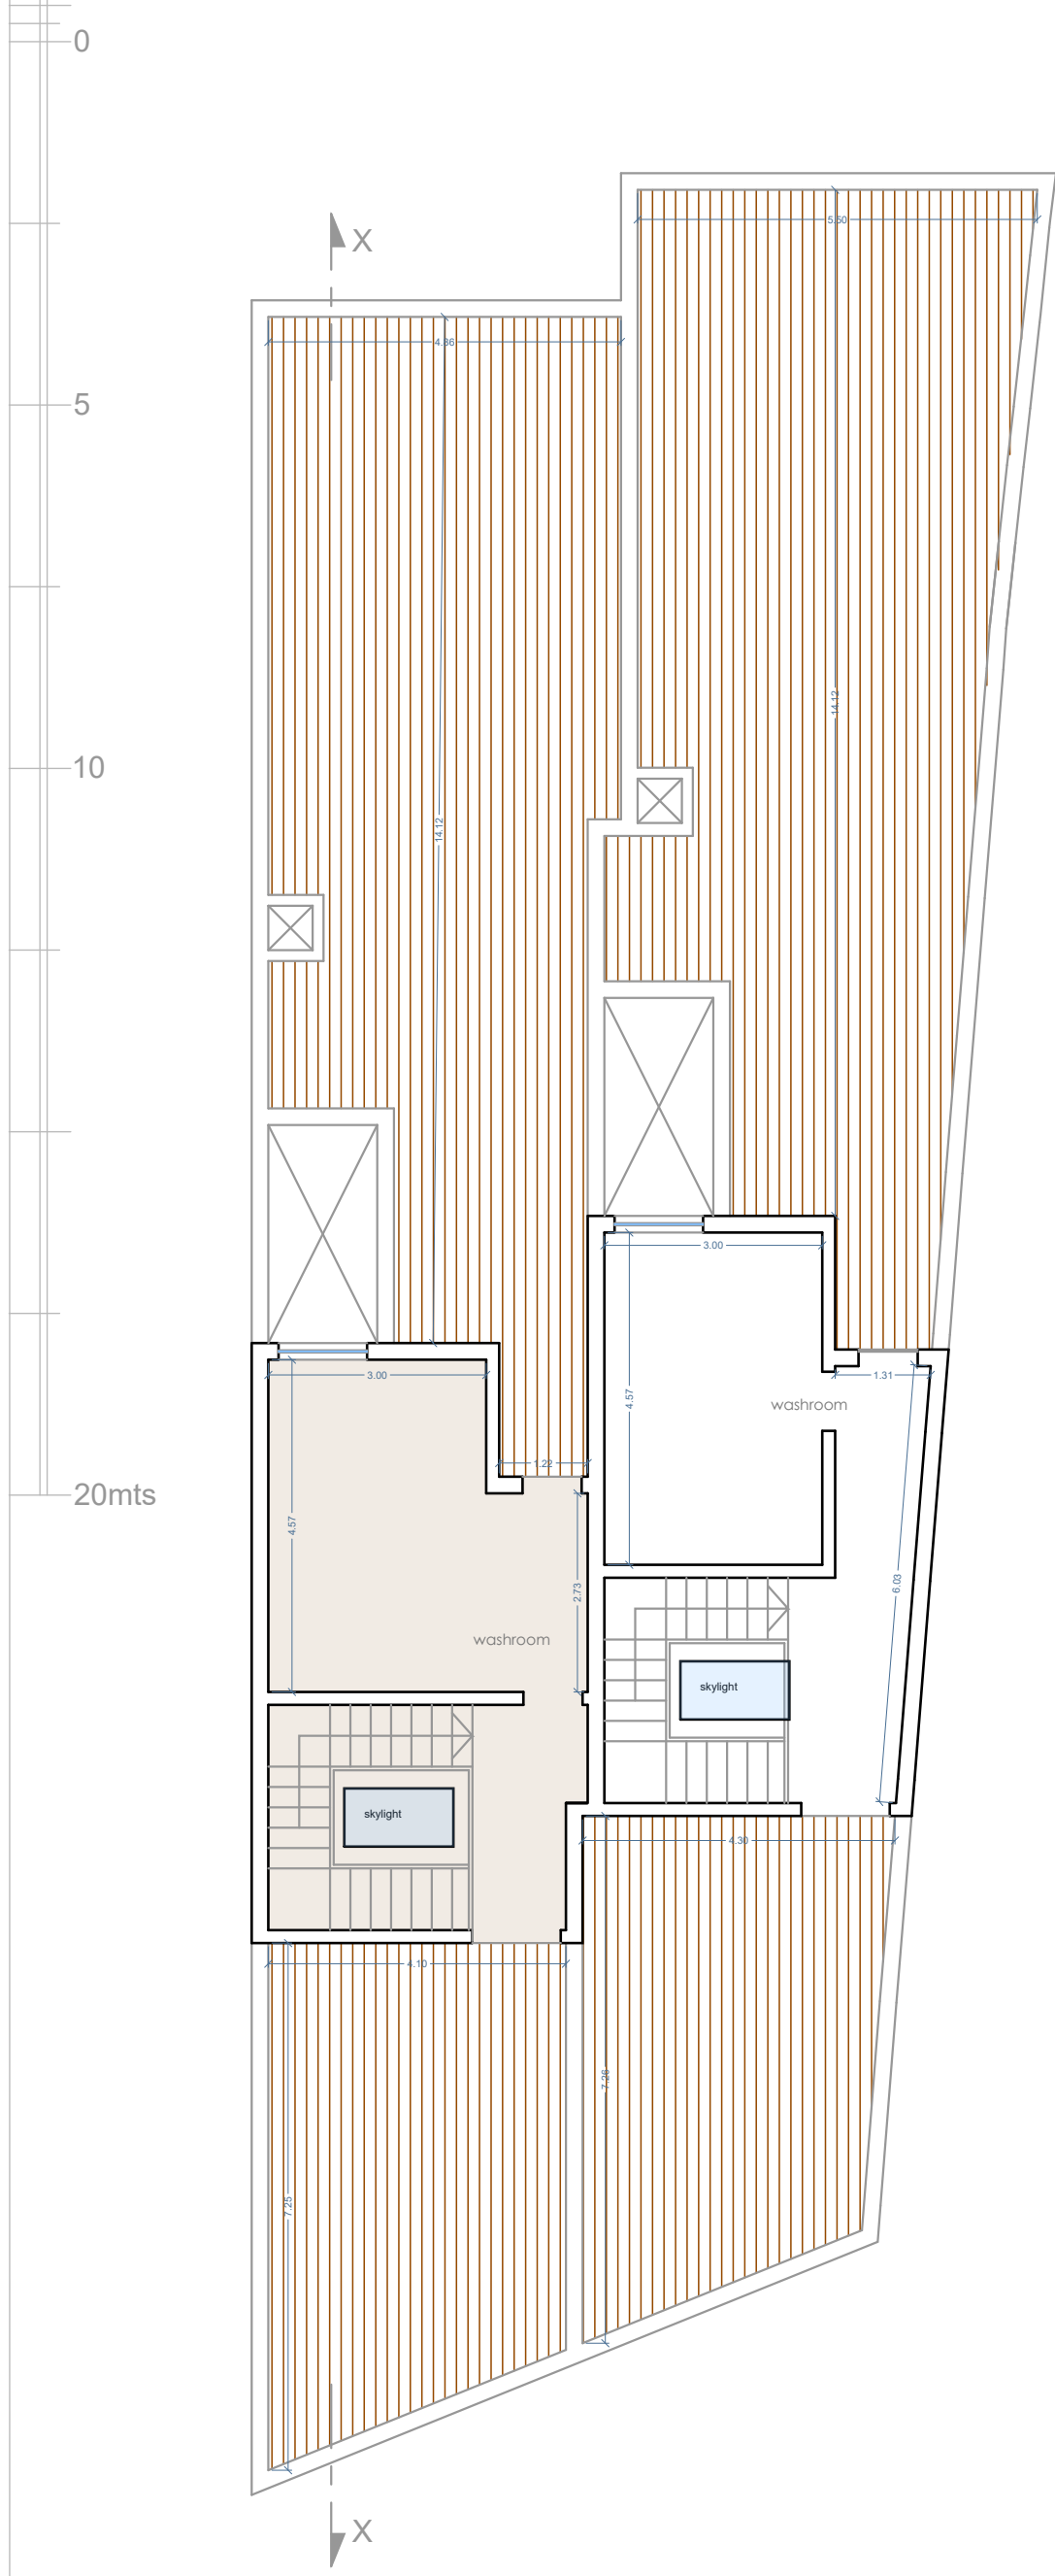


Proposed Roof Floor Level
scale 1:100

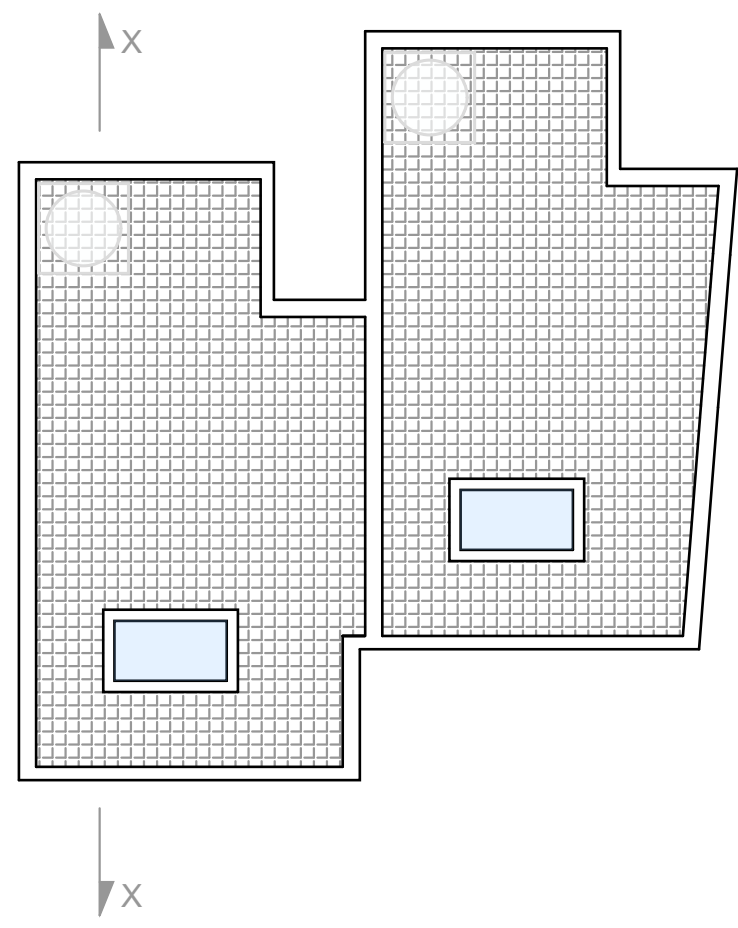

Proposed Upper Roof Floor Level
scale 1:100



Proposed Front Elevation
scale 1:50

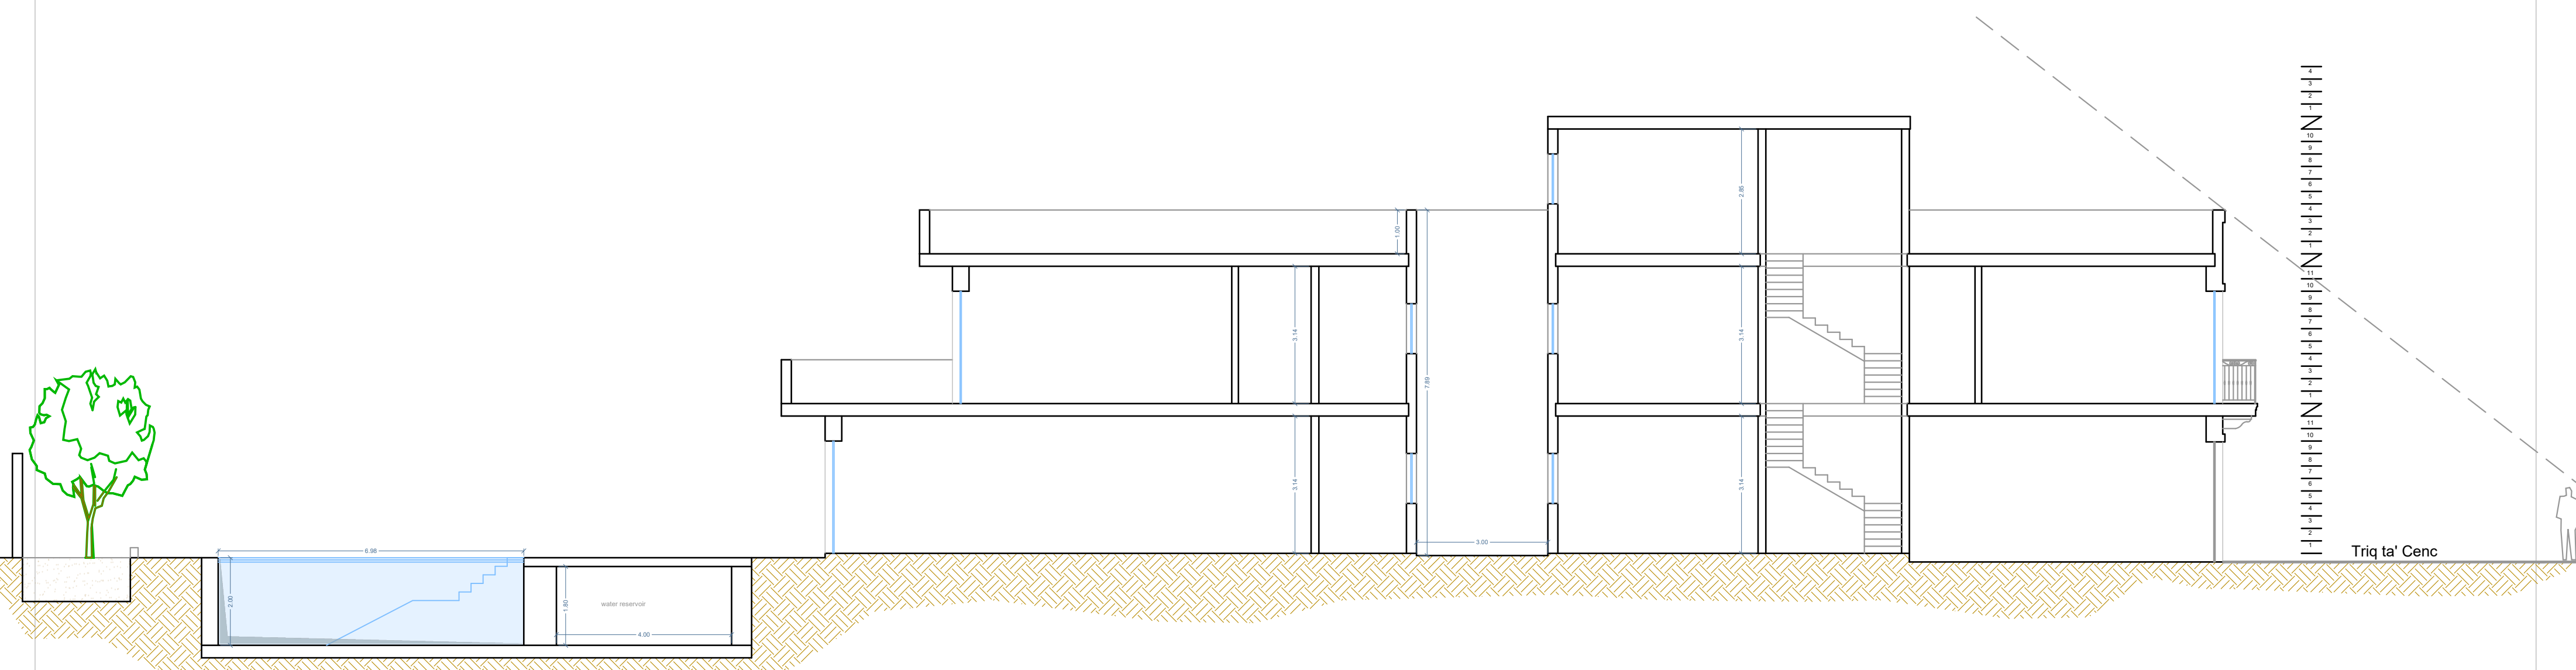

Proposed Longitudinal Section X X
scale 1:100