




Scale 1:100

 

m: 79942706 **e:** peritleonardspiteri@gmail.com

Revisions			
Ref.	Item.	Init.	Date.
01.	Initial Submission Requirements.	L.S.	11.12.21.
02.	Revised Drawing.	L.S.	15.01.22.

Client	MIRIAM XUEREB OBO ALFRED GRECH OBO
--------	---------------------------------------


Project	To demolish two dwelling units and re-construction of 4 flats, duplex unit and underlying garage.
---------	---

Project Architect
LEONARD SPITERI A+CE

Drawing Title	PROPOSED ELEVATION & SECTION
---------------	------------------------------

Path			
File No	Drwg Issue 	Drwg No. 21052-A03	Revision 
21052			
Scale	Date	Drawn by	Checked
1:100	06.11.2021	L.S.	

Planning Commission (Summary Process) - Approved
2/2/22
This is an electronic stamp and does not require a signature.

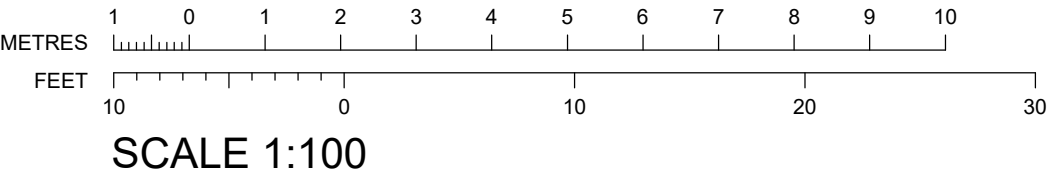

PERIT
LEONARD SPITERI
Dip.DFS(Melit.),B.Sc.(Hons)(Melit.),M.Eng.(Melit.)

m: 79942706 e: peritleonardspiteri@gmail.com

Revisions			
Ref.	Item.	Init.	Date.

Client
MIRIAM XUEREB OBO
ALFRED GRECH OBO


Project
To demolish two dwelling units and re-construction
of 4 flats, duplex unit and underlying garage.

Project Architect
LEONARD SPITERI A+CE


Drawing Title
STREETSCAPE ANALYSIS

Path			
File No	Drwg Issue	Drwg No.	Revision
21052		21052-A04	
Scale	Date	Drawn by	Checked
1:100	06.11.2021	L.S.	


Planning Commission (Summary Process) - Approved
2/2/22
This is an electronic stamp and does not require a signature.

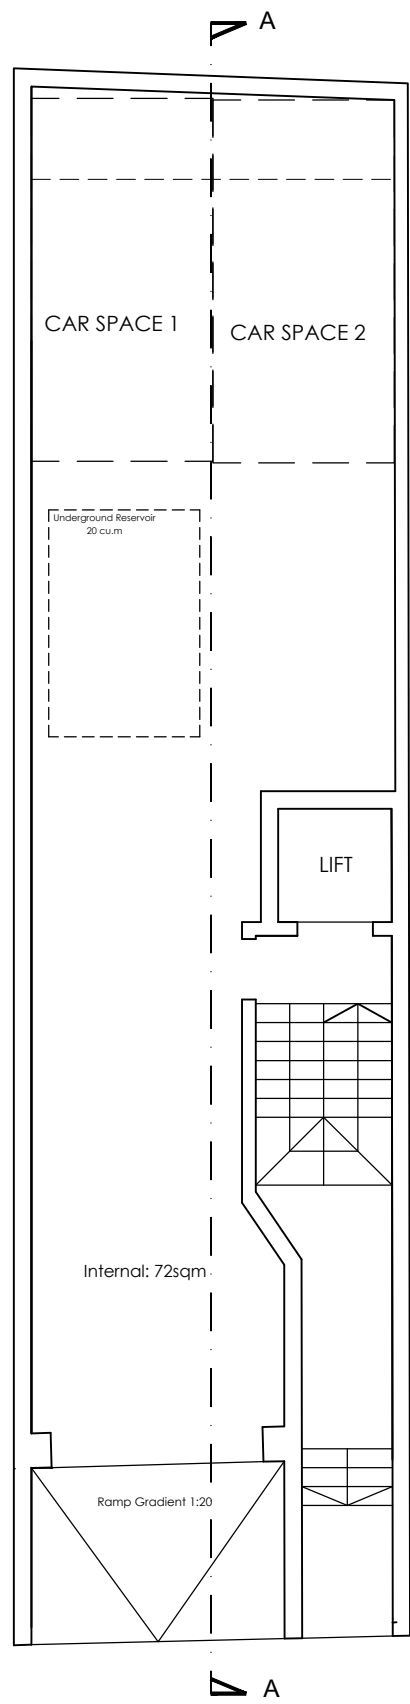


GROUND FLOOR
PROPOSED SCALE 1:100

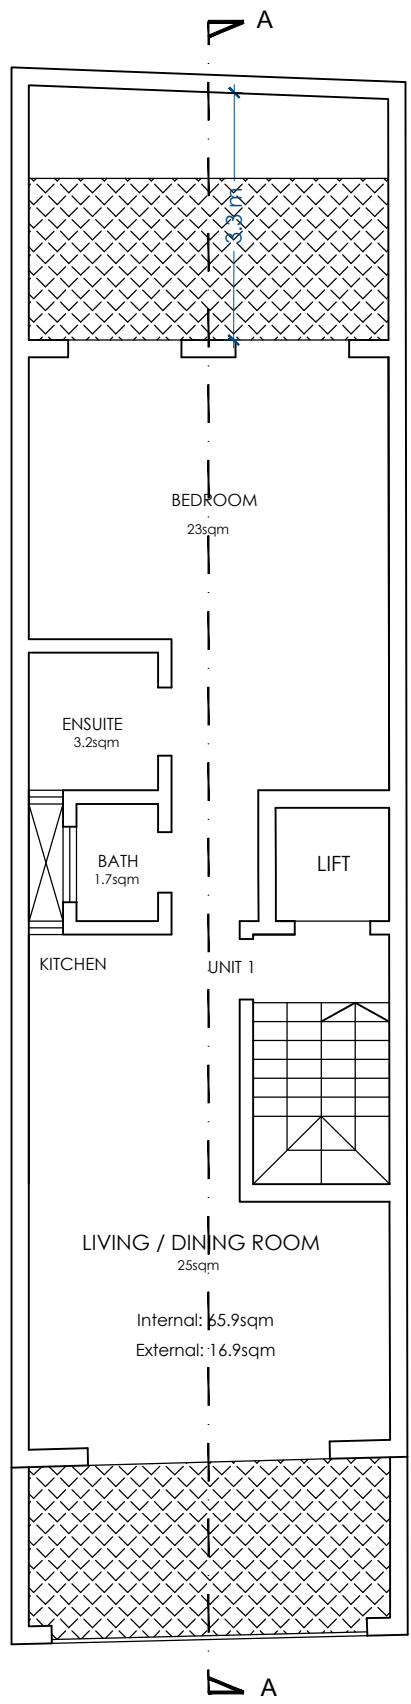


FIRST FLOOR
PROPOSED SCALE 1:100

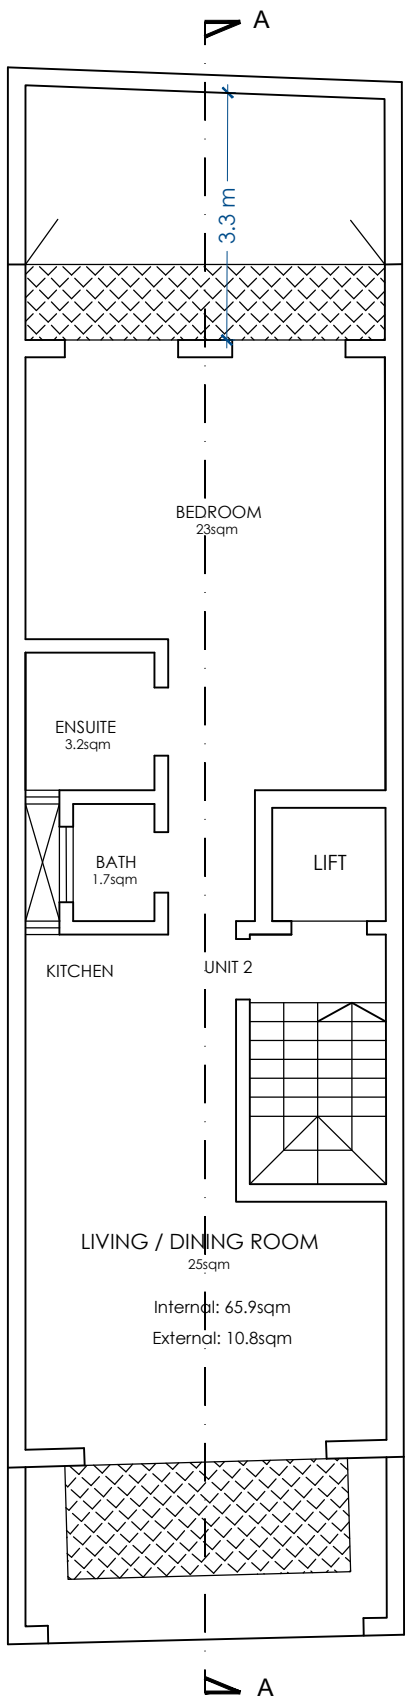


SECOND FLOOR
PROPOSED SCALE 1:100

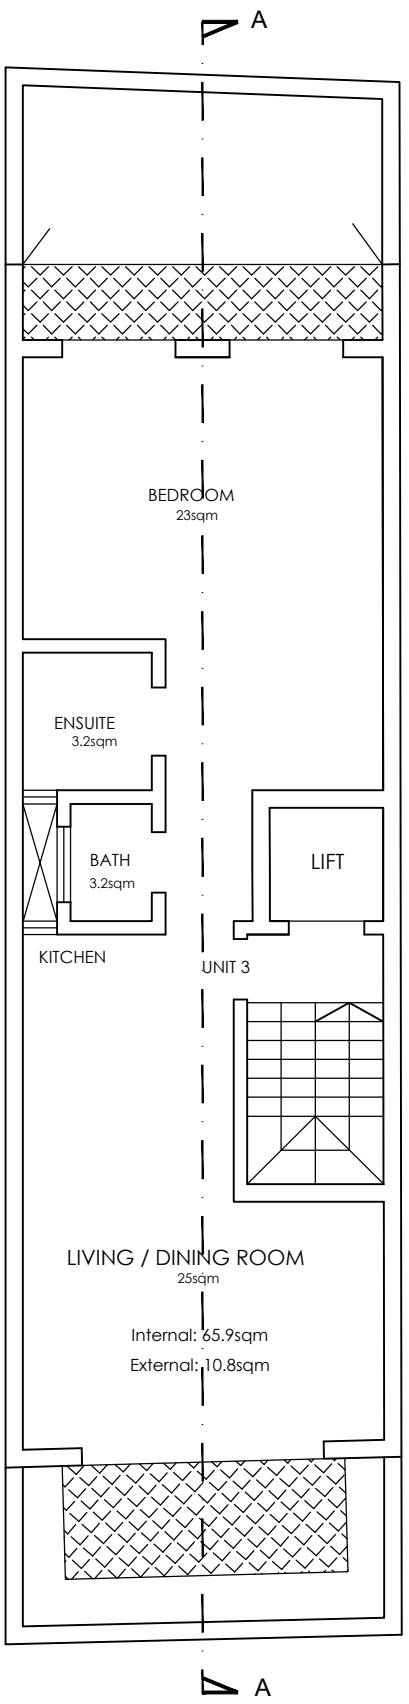


THIRD FLOOR
PROPOSED SCALE 1:100

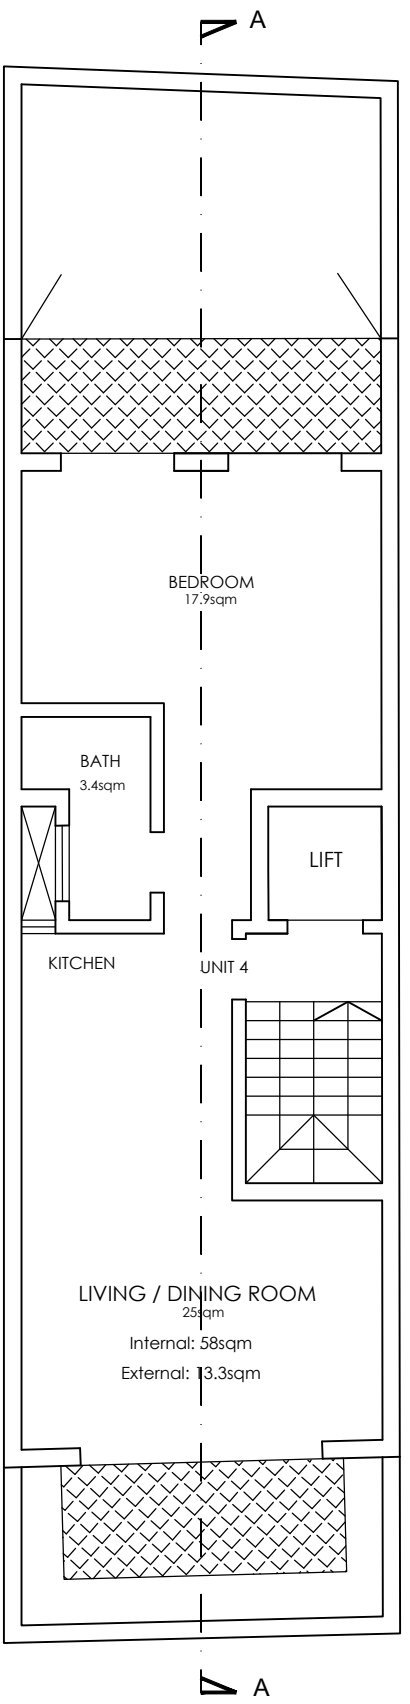


FOURTH FLOOR
PROPOSED SCALE 1:100

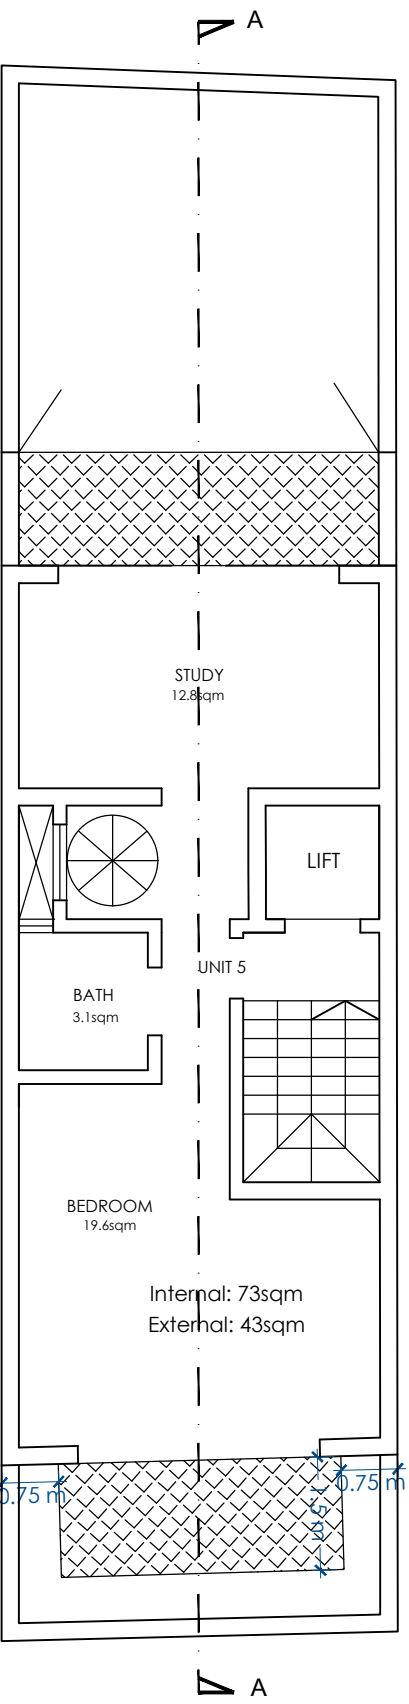


FIFTH FLOOR
PROPOSED SCALE 1:100

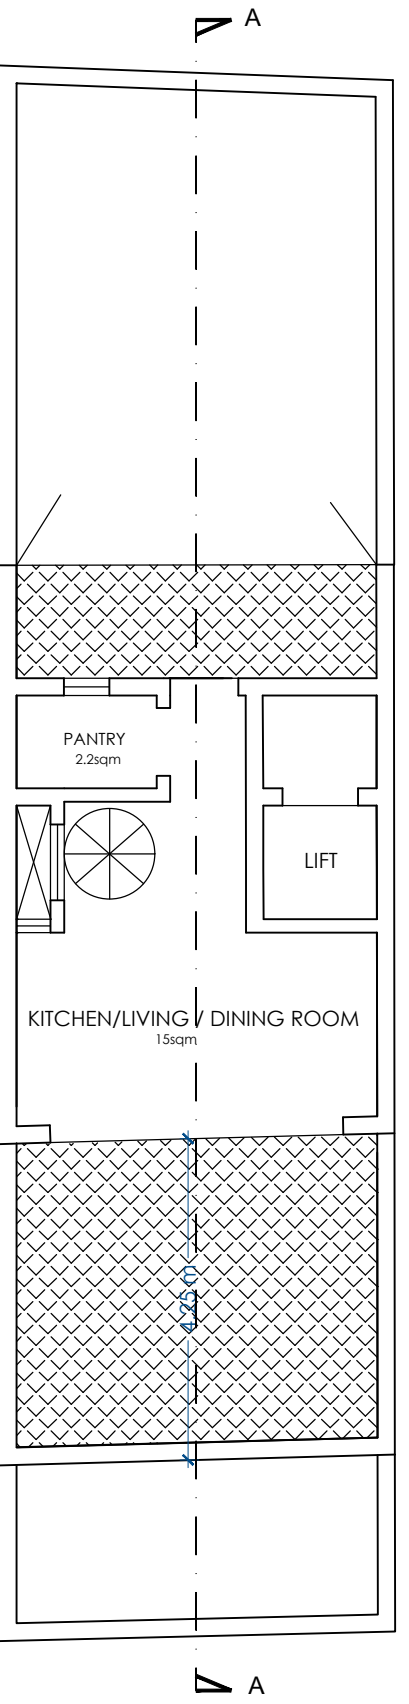

RECEDED FLOOR
PROPOSED SCALE 1:100

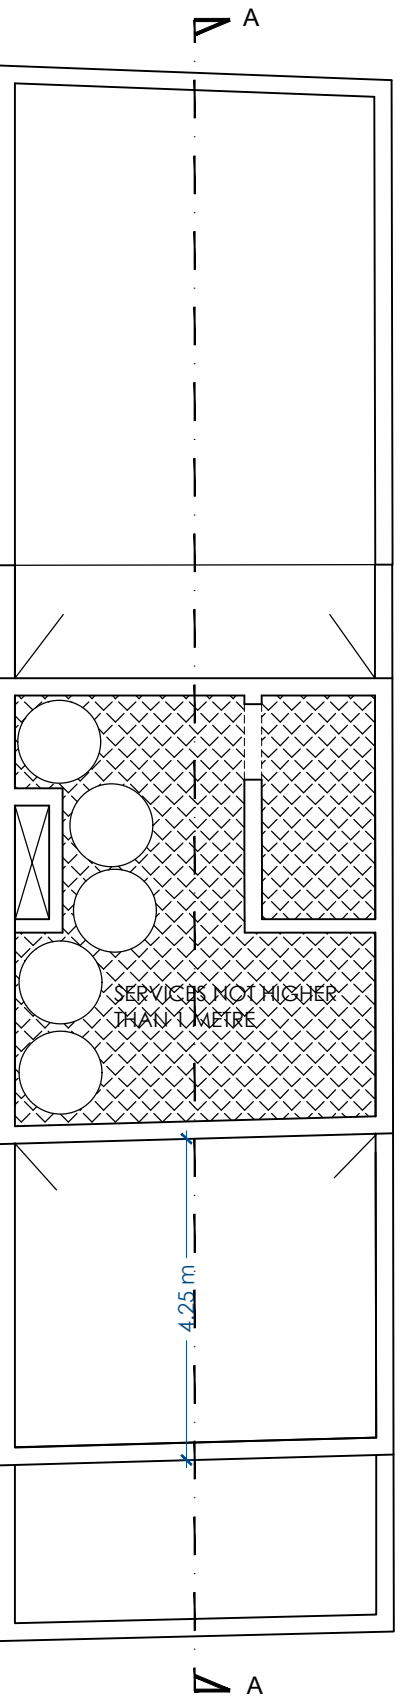

ROOF PLAN
PROPOSED SCALE 1:100

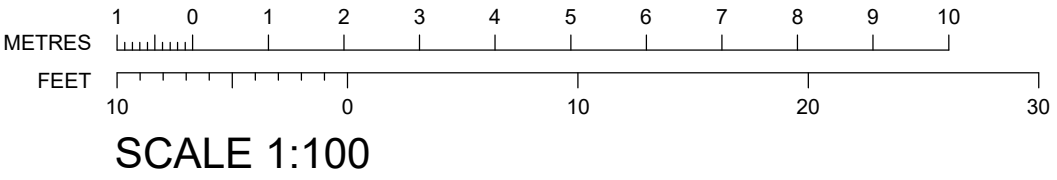

PERIT
LEONARD SPITERI
Dip.DFS(Melit.),B.Sc.(Hons)(Melit.),M.Eng.(Melit.)

m: 79942706 e: peritleonardspiteri@gmail.com

Revisions			
Ref.	Item.	Init.	Date.
01.	Initial Submission Requirements	L.S.	11.12.21
02.	Revised Drawings	L.S.	15.01.22
03.	Revised Drawings	L.S.	26.01.22

Client
MIRIAM XUEREB OBO
ALFRED GRECH OBO


Project
To demolish two dwelling units and re-construction
of 4 flats, duplex unit and underlying garage.
Project Architect
LEONARD SPITERI A+CE

Drawing Title
PROPOSED PLANS

Path			
File No	Drwg Issue	Drwg No.	Revision
21052	A	21052-A02	3
Scale	Date	Drawn by	Checked
1:100	06.11.2021	L.S.	



Scale 1:100

 

Path			
File No	Drwg Issue 	Drwg No. 21052-A03	Revision 2
Scale	Date	Drawn by	Checked
1:100	06.11.2021	L.S.	