
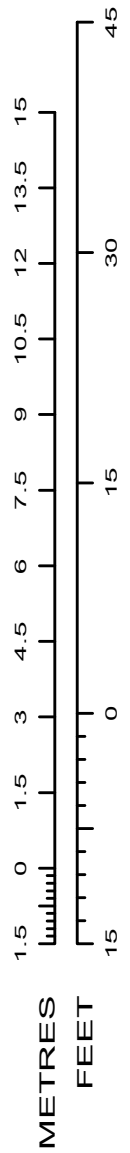


SECOND FLOOR  
PROPOSED SCALE 1:100

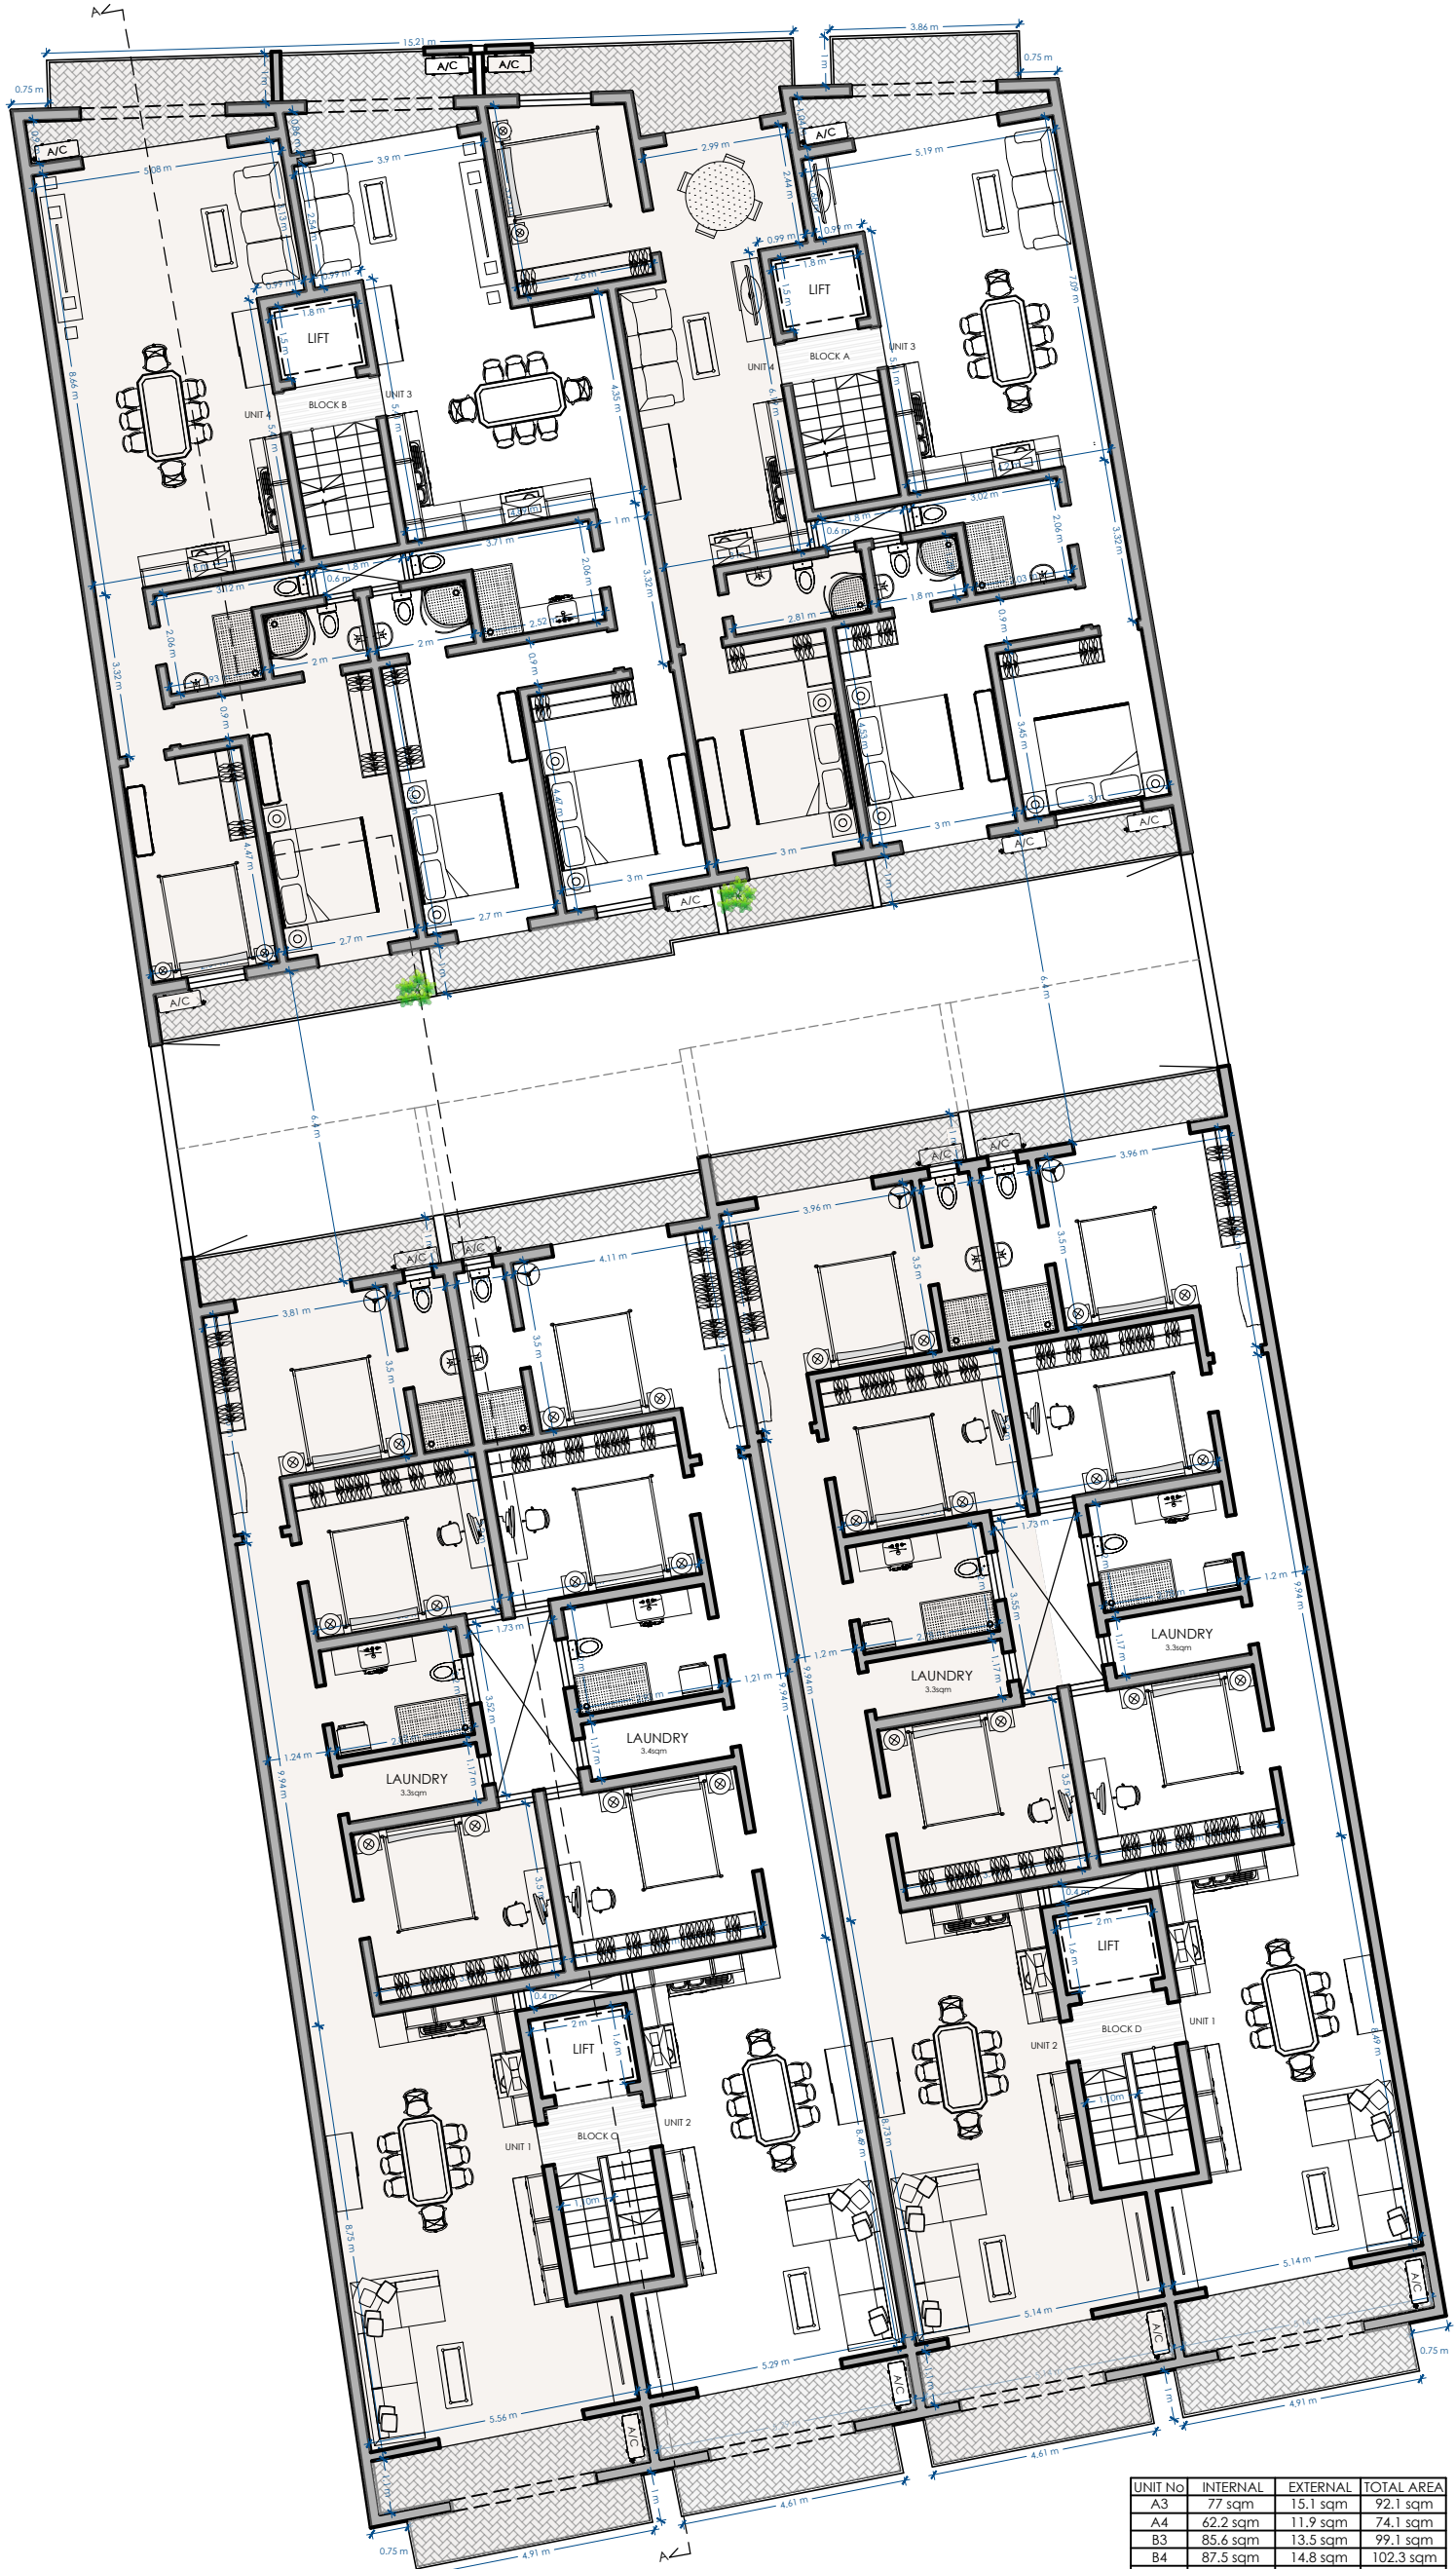

SCALE 1:150

FIRST FLOOR  
PROPOSED SCALE 1:100

UNIT No	INTERNAL	EXTERNAL	TOTAL AREA
A3	77 sqm	15.1 sqm	92.1 sqm
A4	62.2 sqm	11.9 sqm	74.1 sqm
B3	85.6 sqm	13.5 sqm	99.1 sqm
B4	87.5 sqm	14.8 sqm	102.3 sqm
C1	120.4 sqm	17.8 sqm	138.2 sqm
C2	120.1 sqm	17.4 sqm	137.5 sqm
D1	116.5 sqm	15 sqm	131.5 sqm
D2	117.2 sqm	17.1 sqm	134.3 sqm