



House No	Internal	External	Total
2	273.1 sqm	295.6 sqm	568.7 sqm

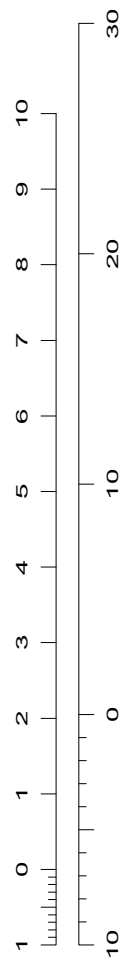

SCALE 1:100

METRES
FEET

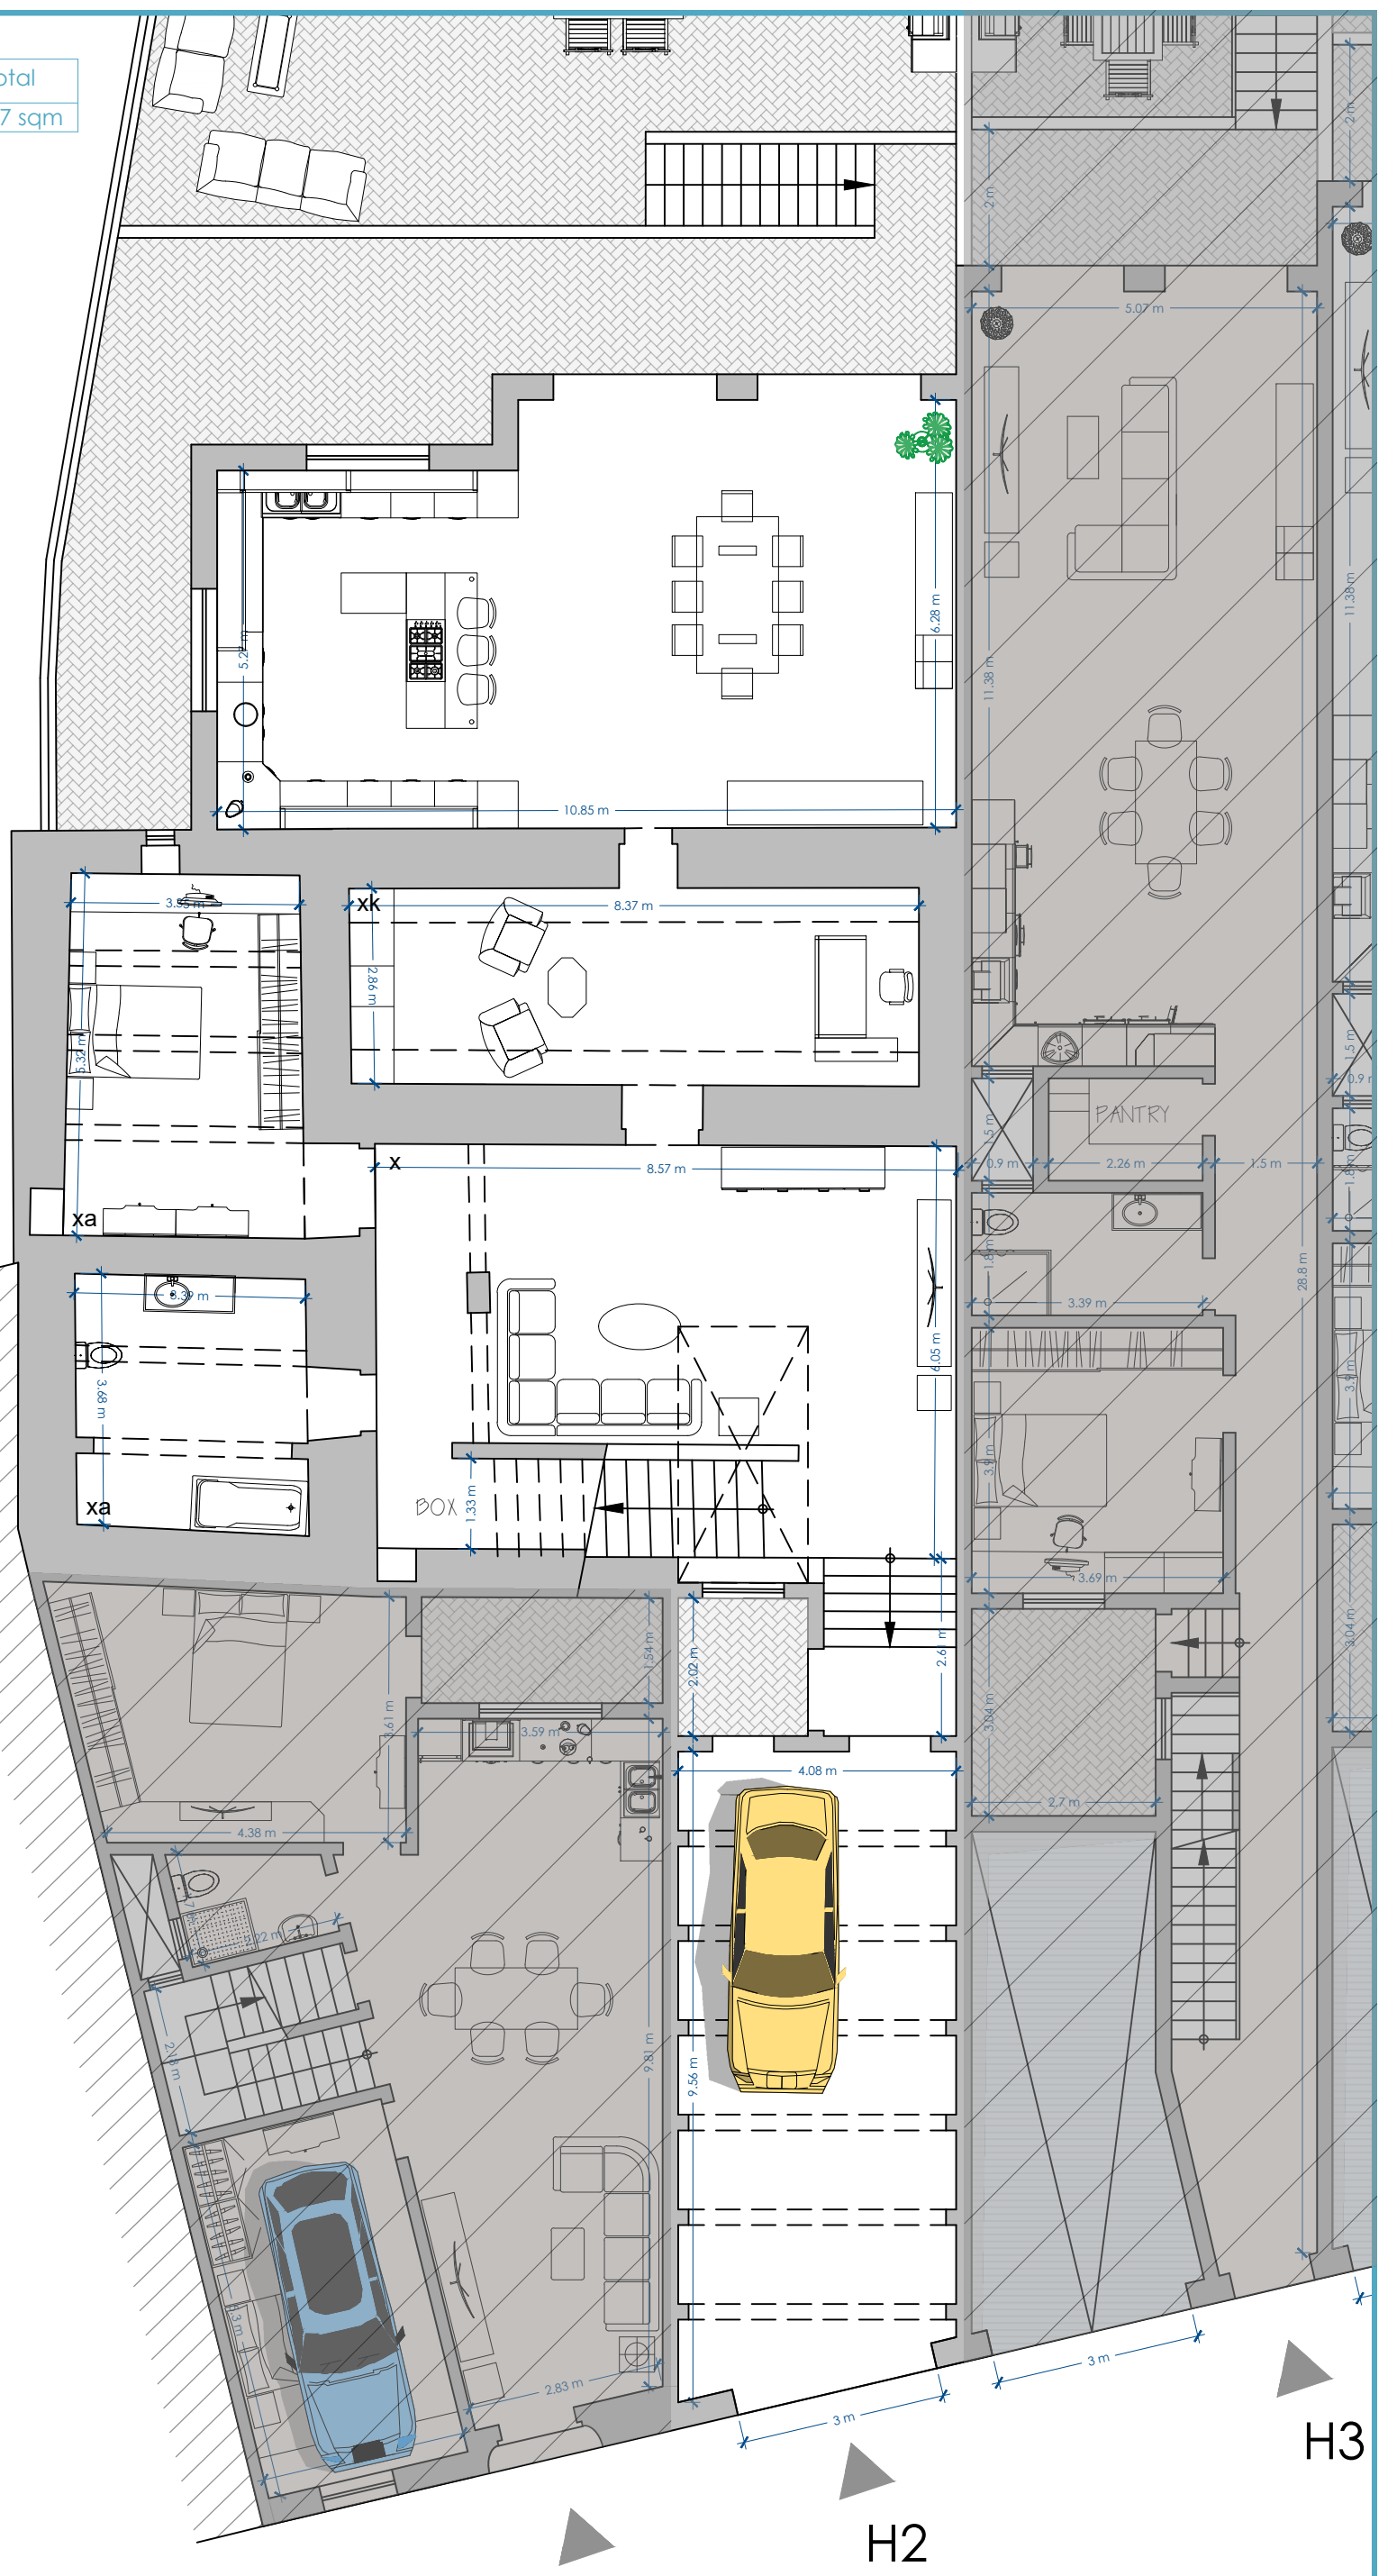

H1

H2

H3

GROUND FLOOR
PROPOSED

SCALE 1:100