



House No	Internal	External	Total
2	273.1 sqm	295.6 sqm	568.7 sqm

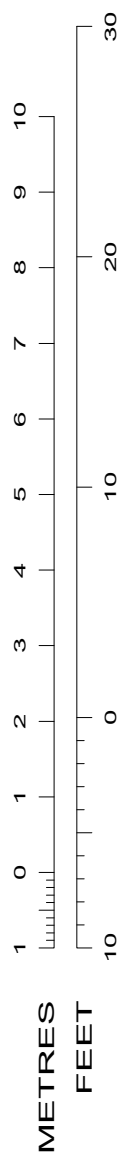

SCALE 1:100

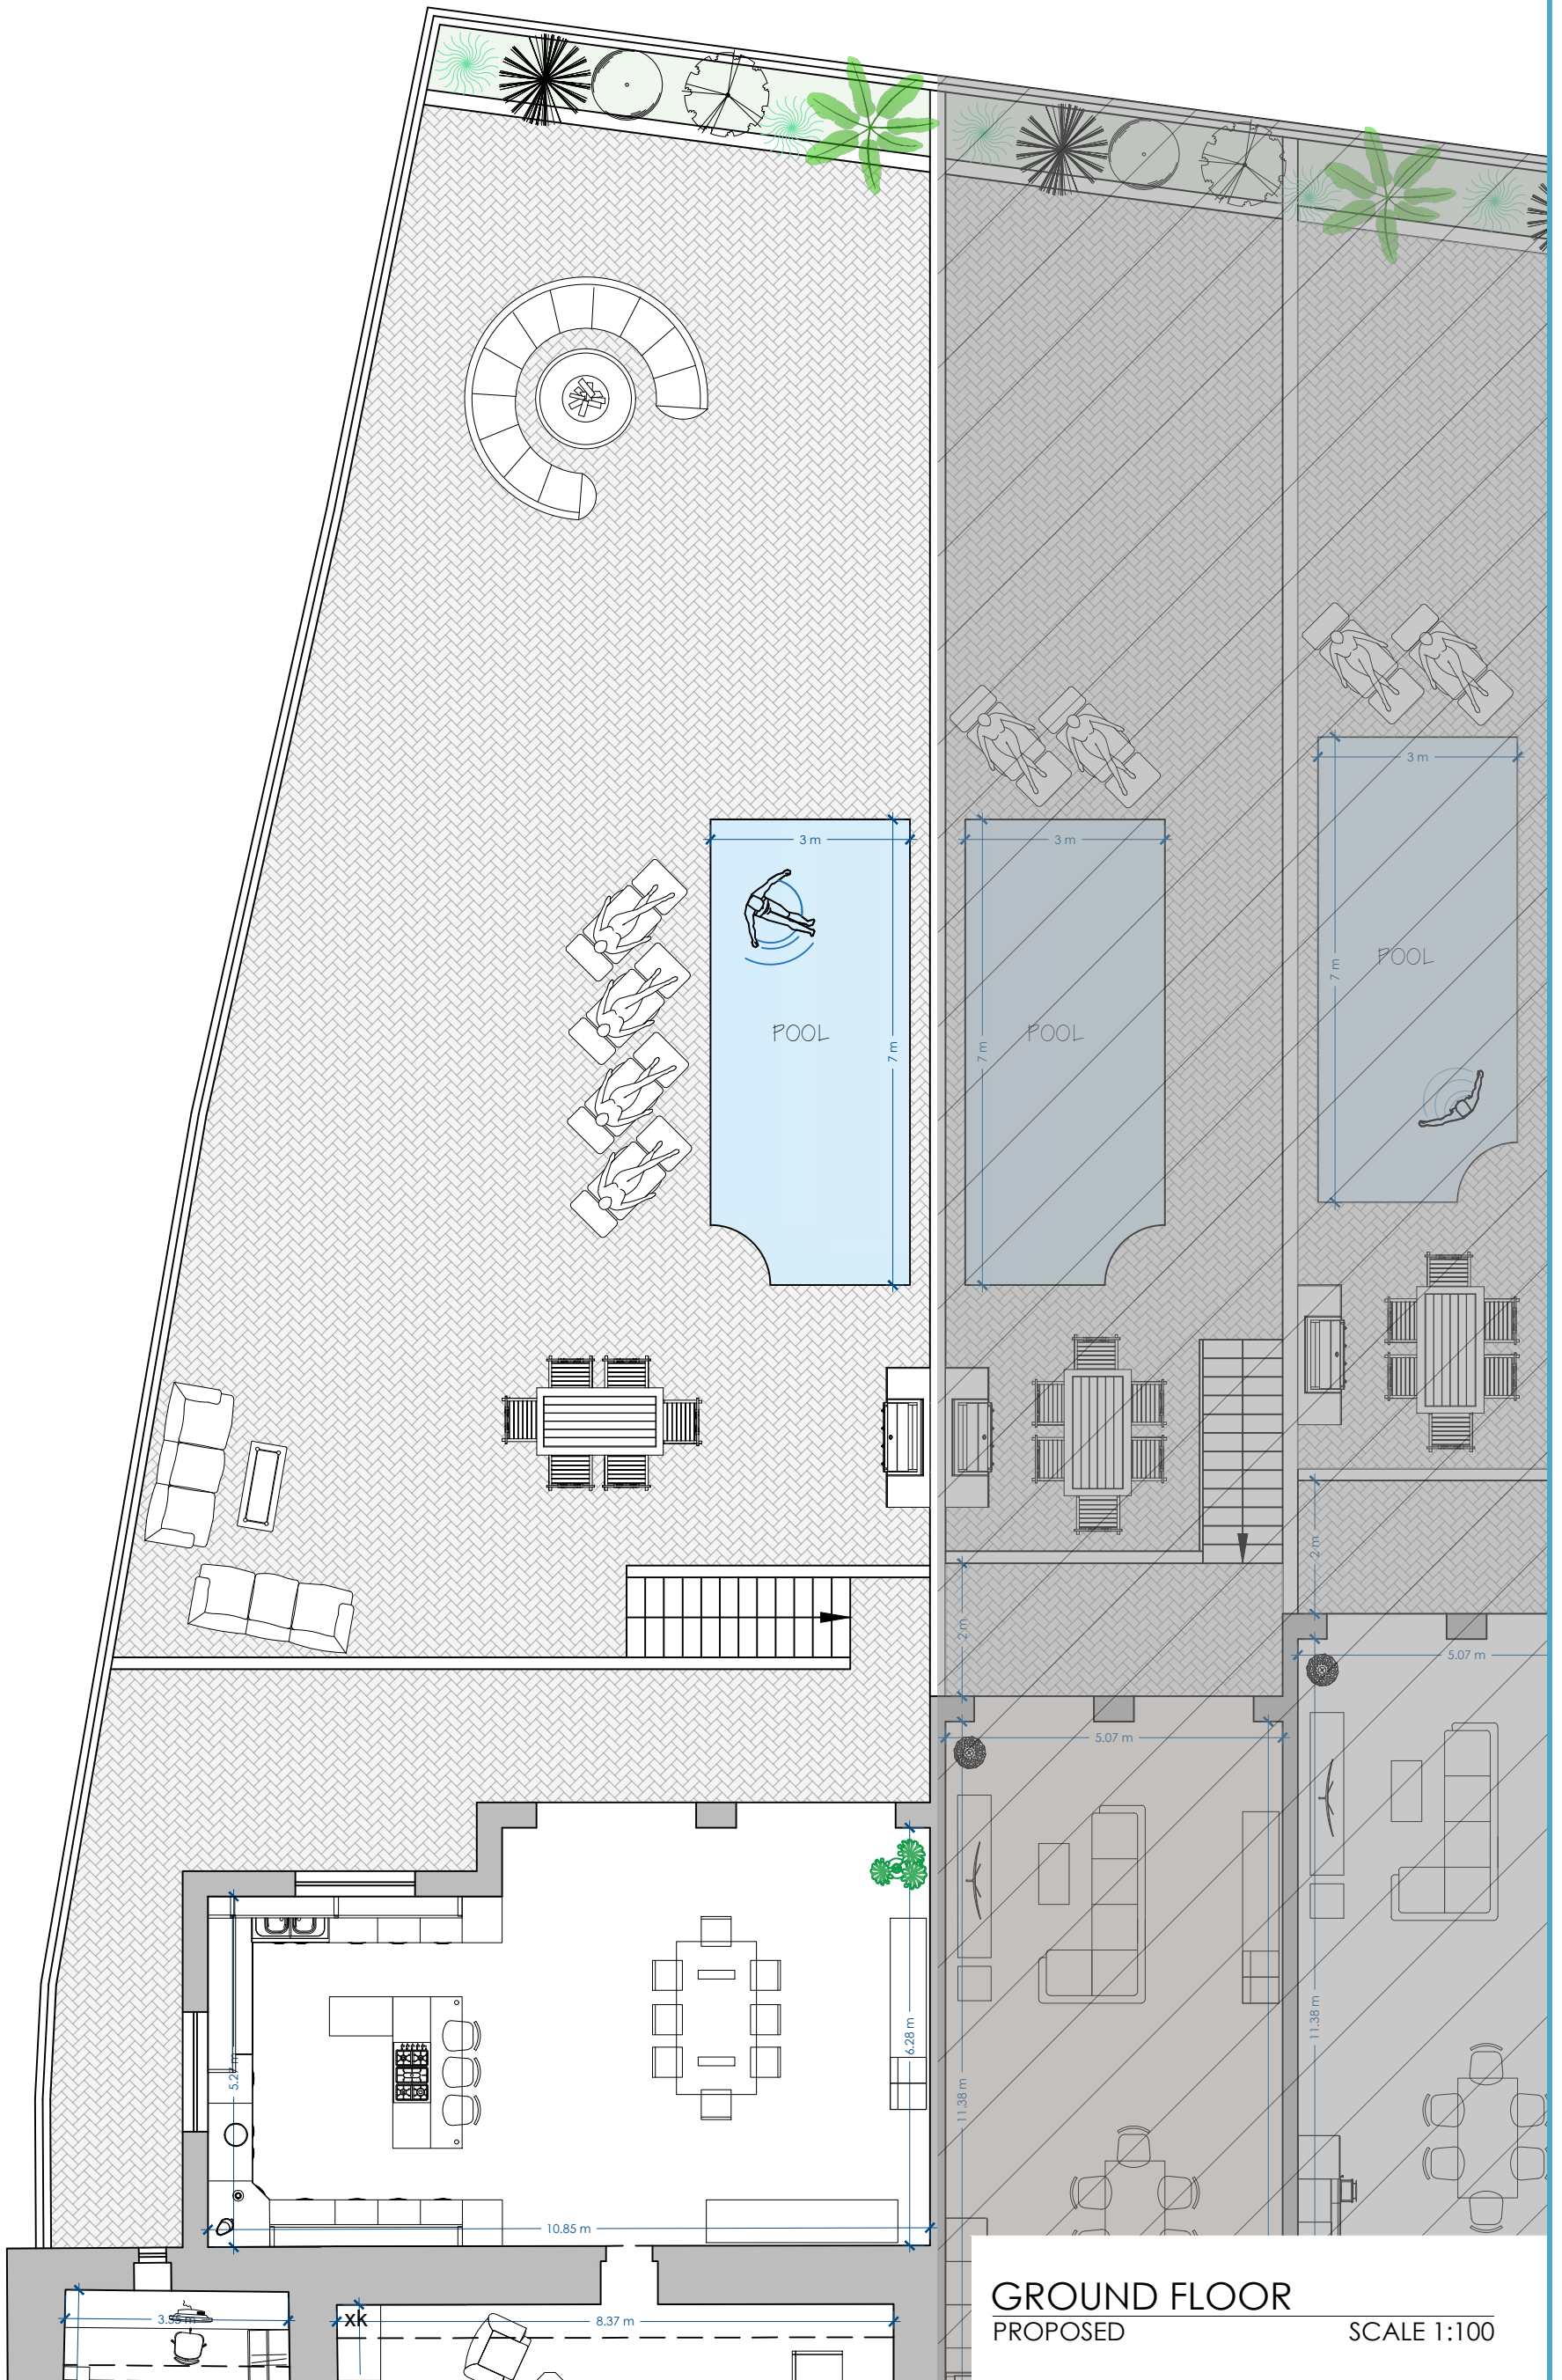

GROUND FLOOR  
PROPOSED

SCALE 1:100