



House No	Internal	External	Total
2	225.8 sqm	45.2 sqm	271 sqm

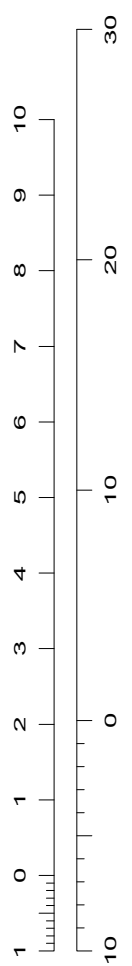

SCALE 1:100

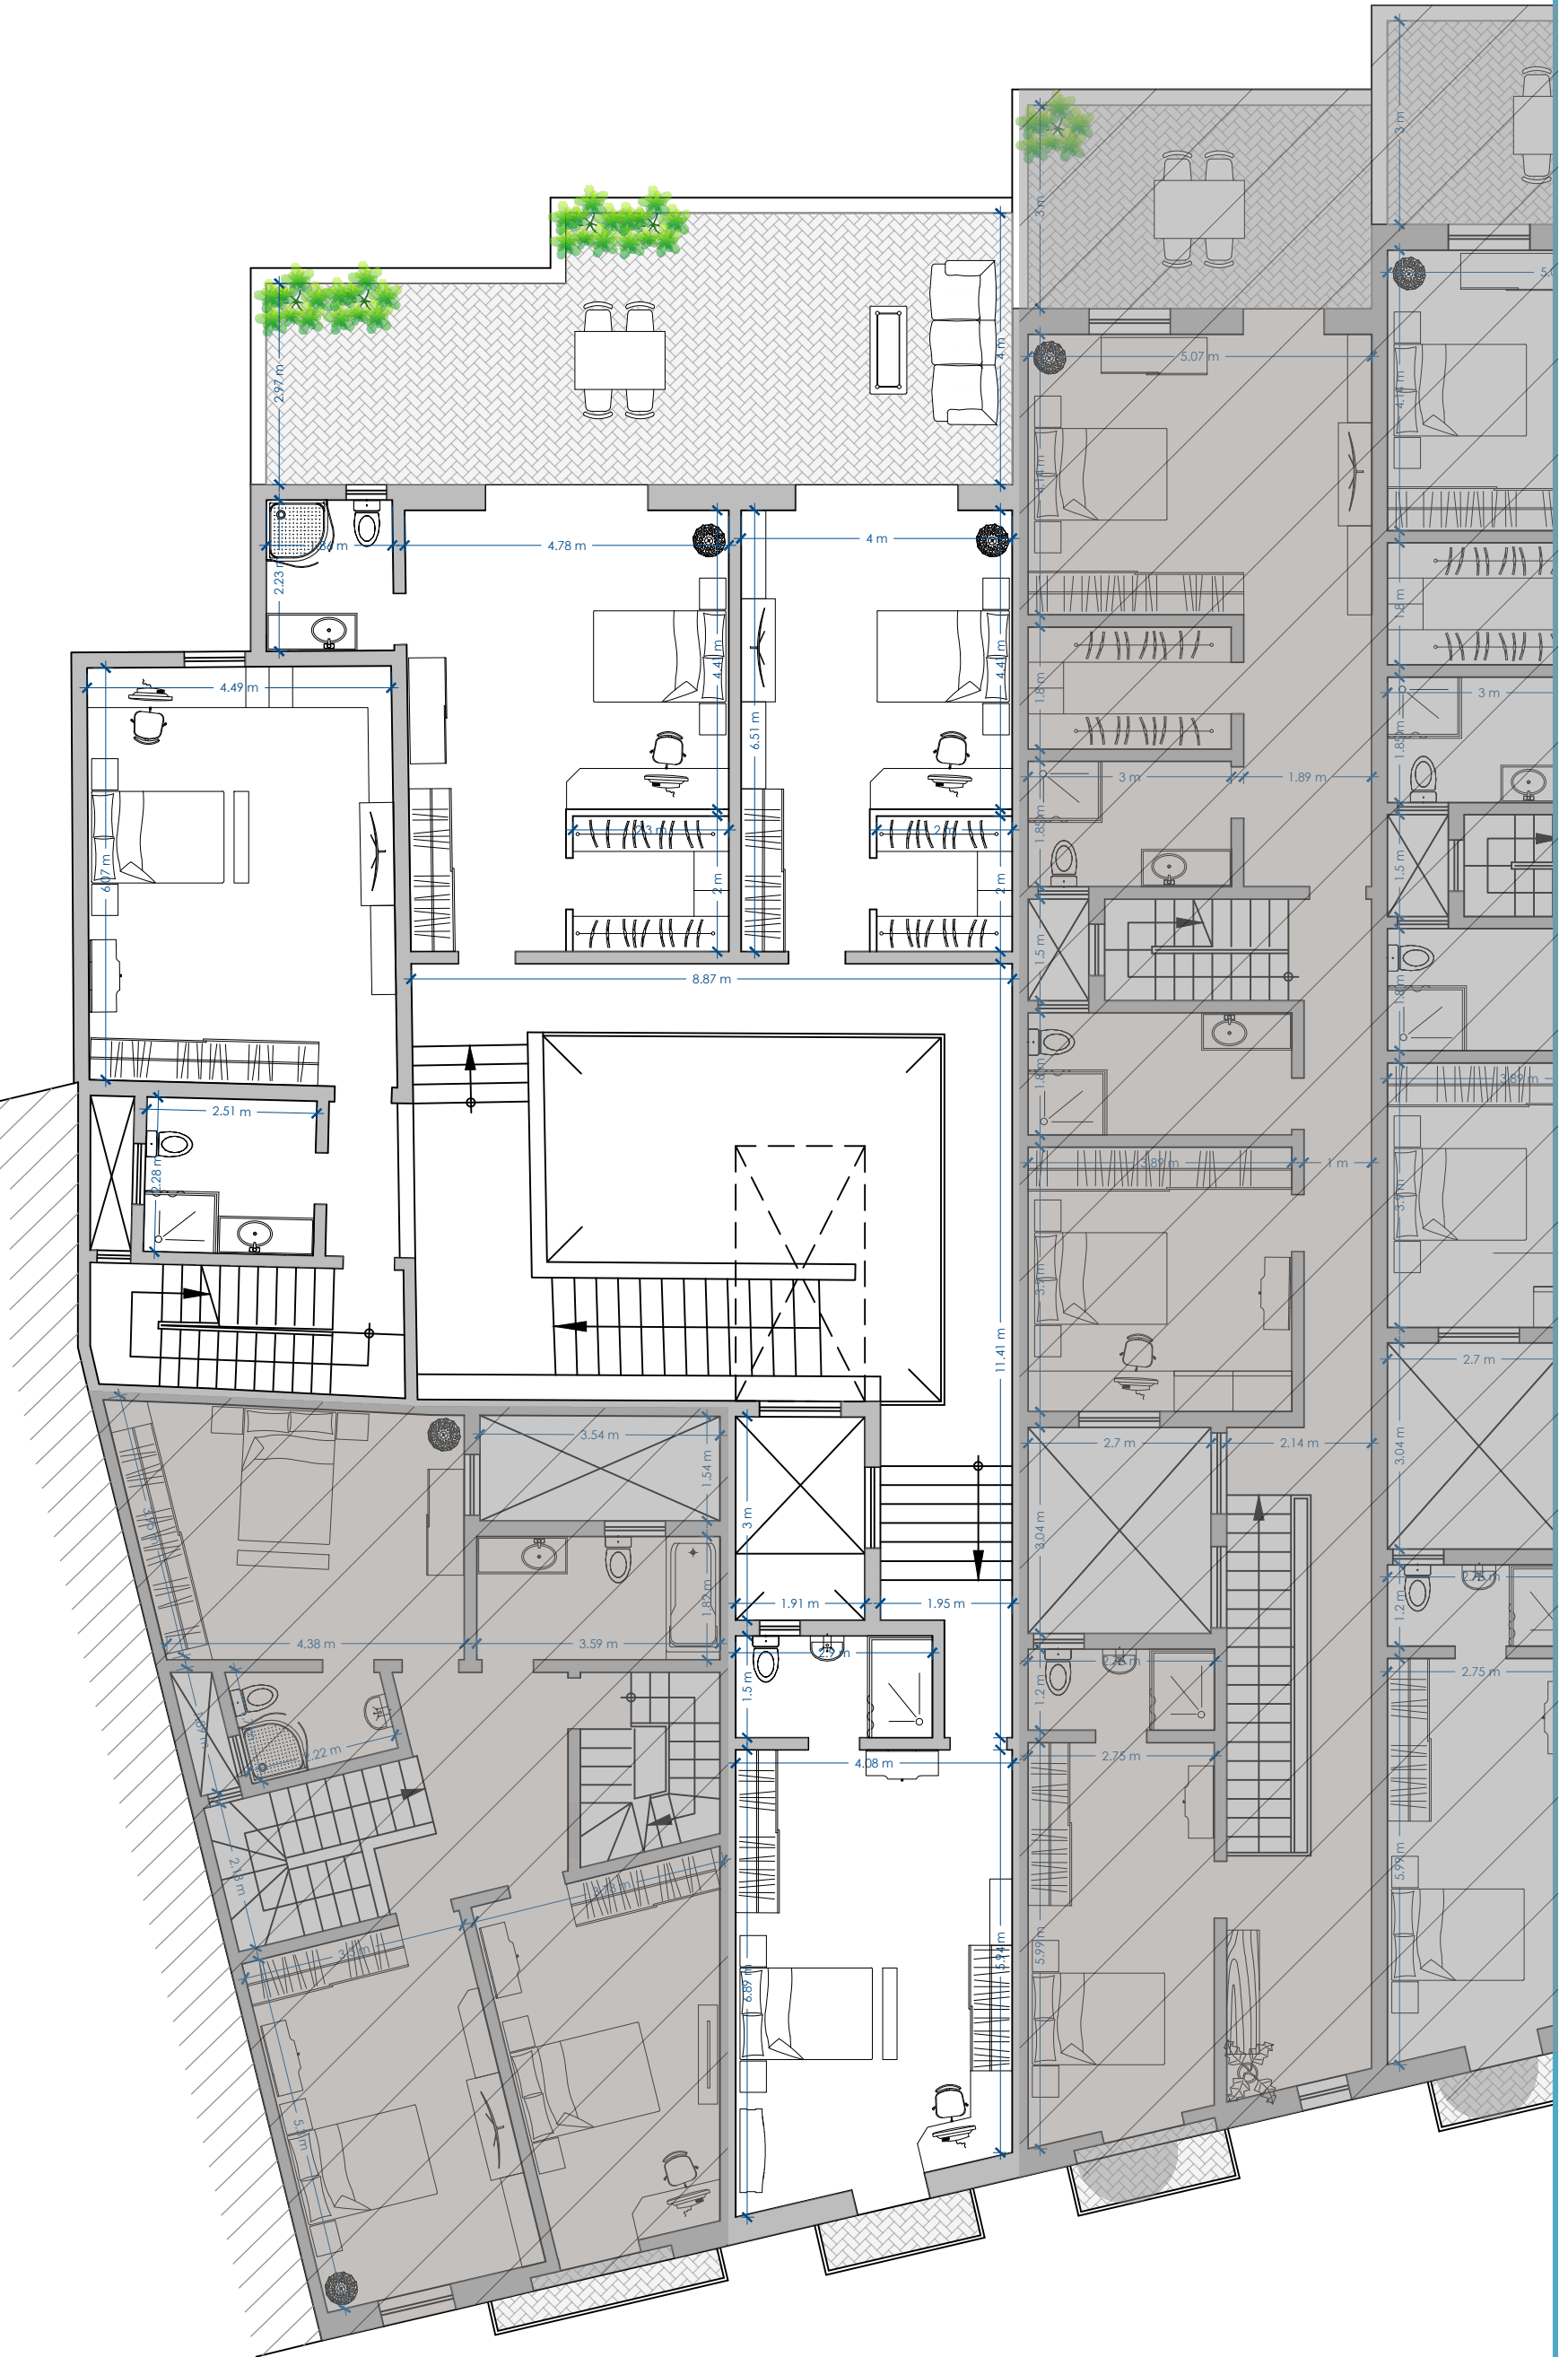

FIRST FLOOR  
PROPOSED

SCALE 1:100