


House No	Internal	External	Total
2	55.3 sqm	172.1 sqm	225.4 sqm

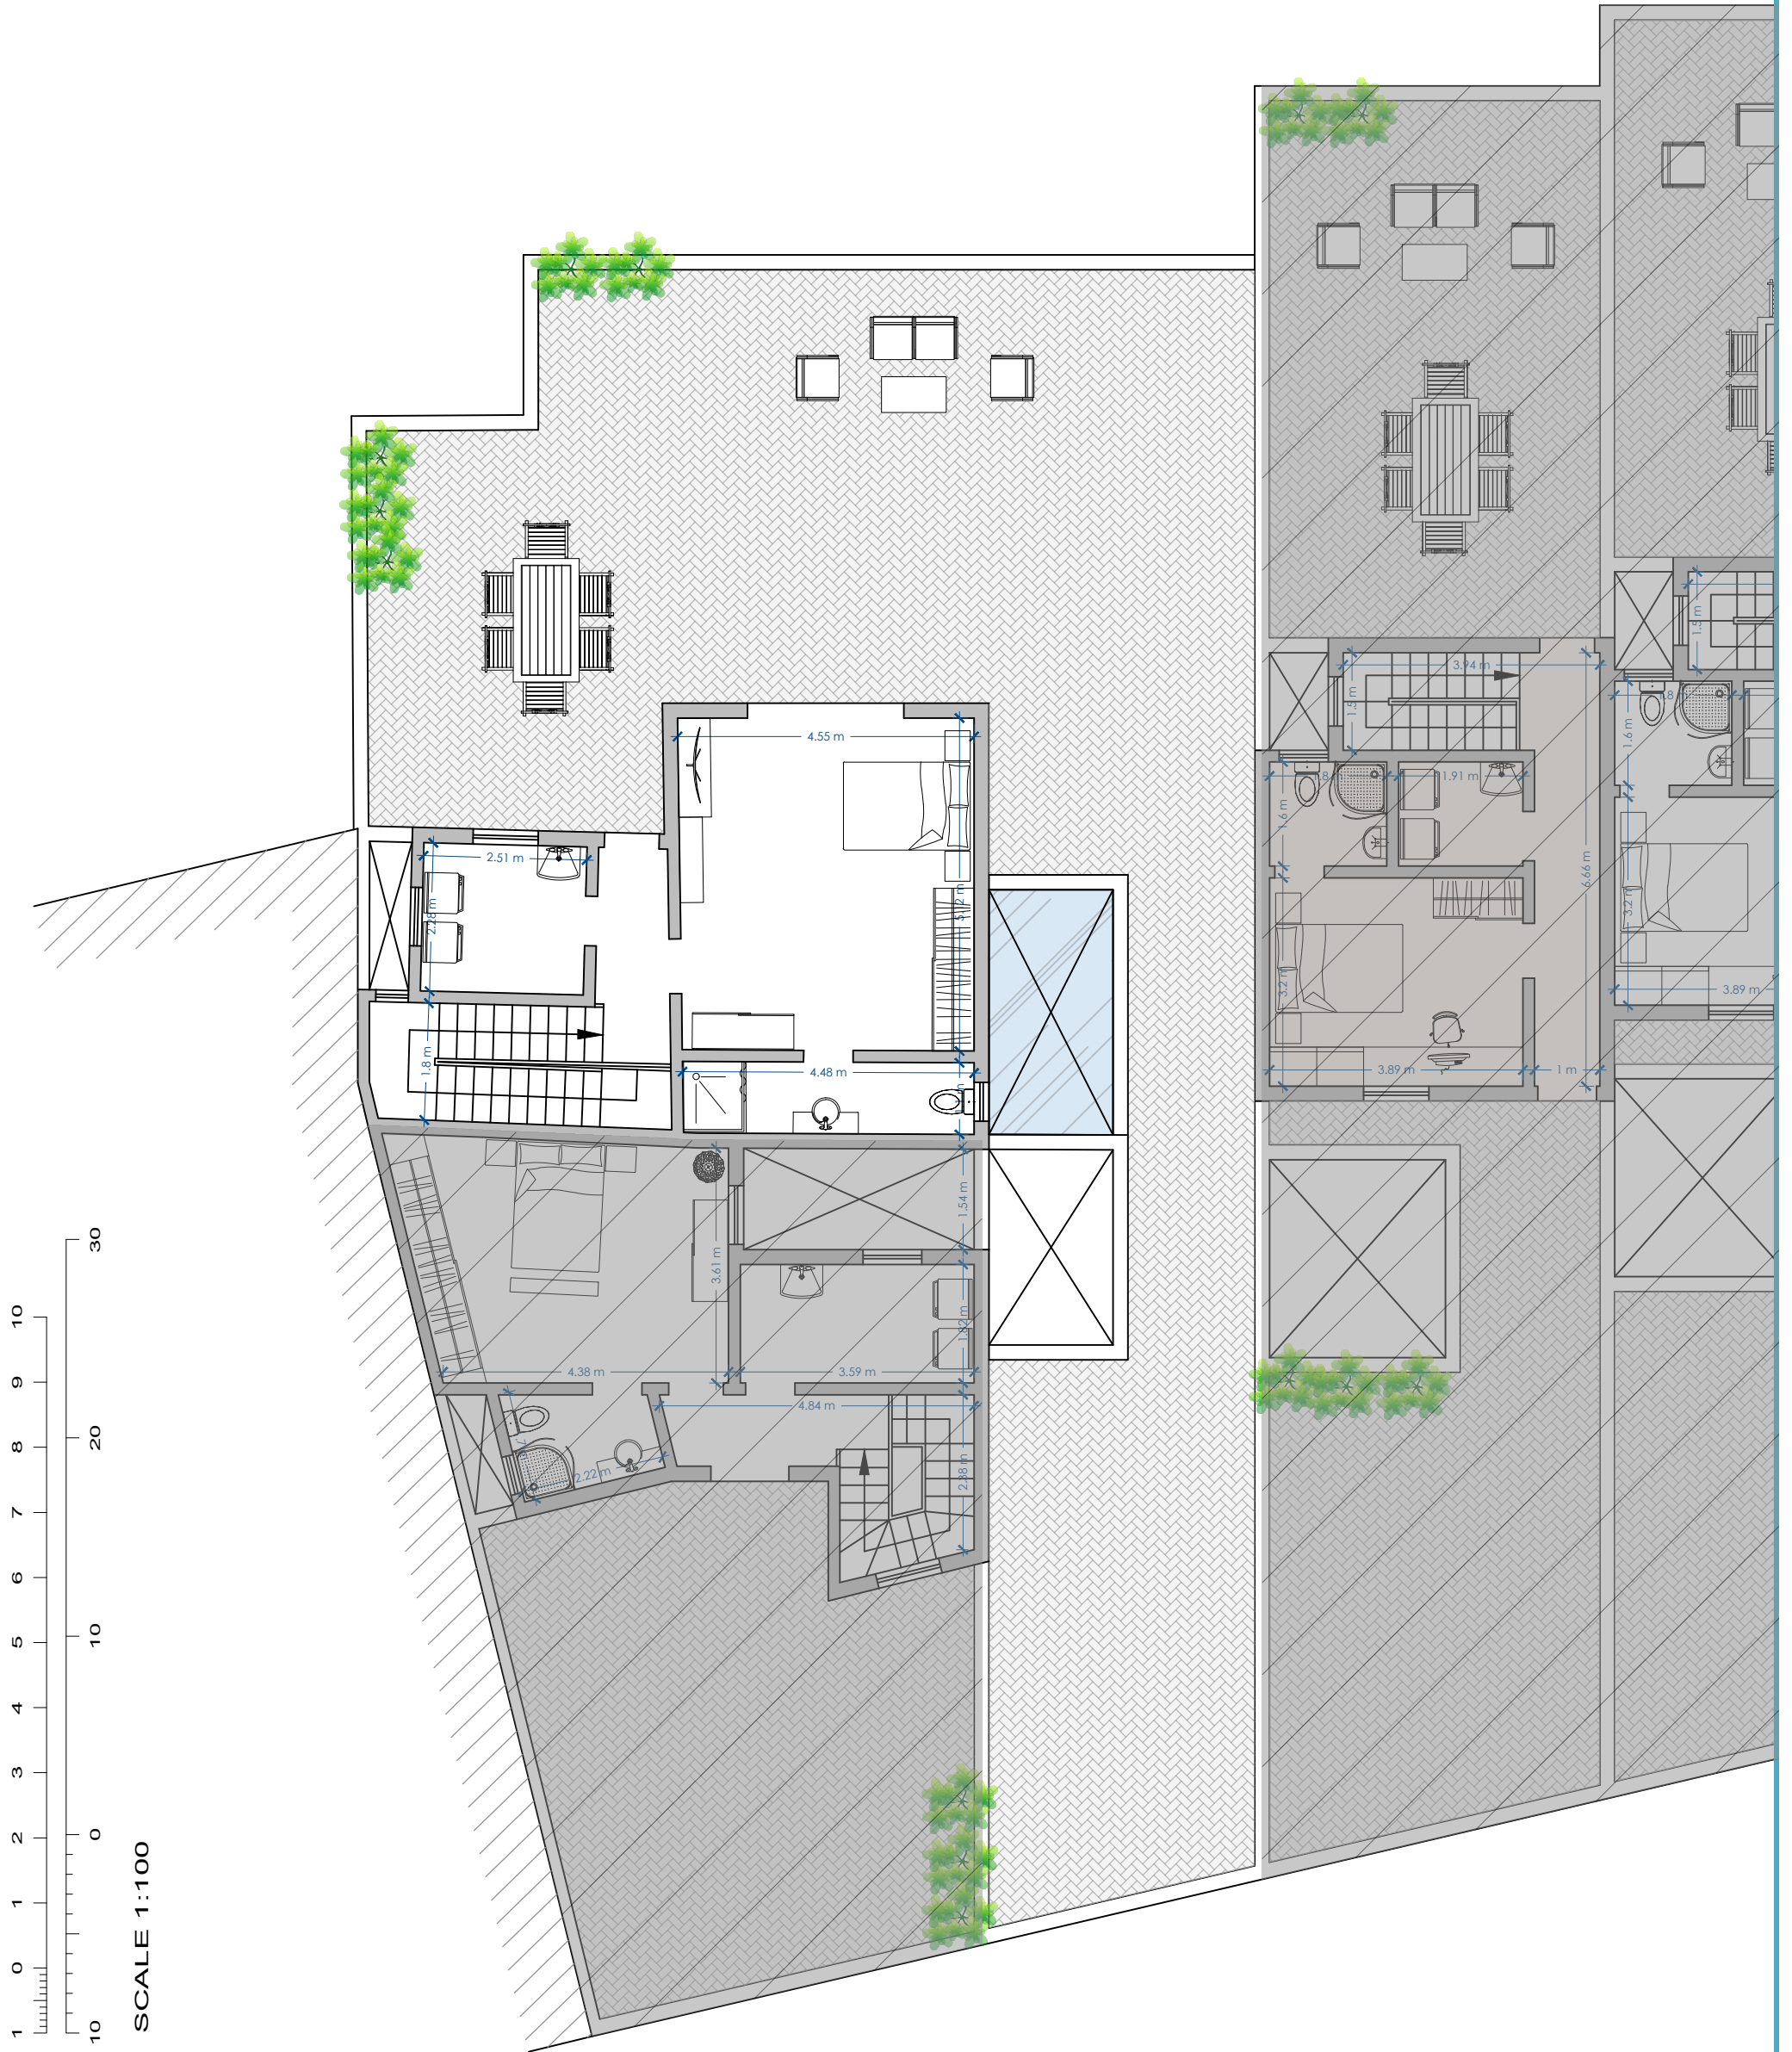

ROOF FLOOR  
PROPOSED

SCALE 1:100

METRES  
FEET

SCALE 1:100