
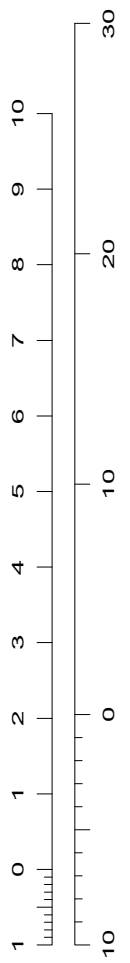


Garage No	Area
3	162.8 sqm

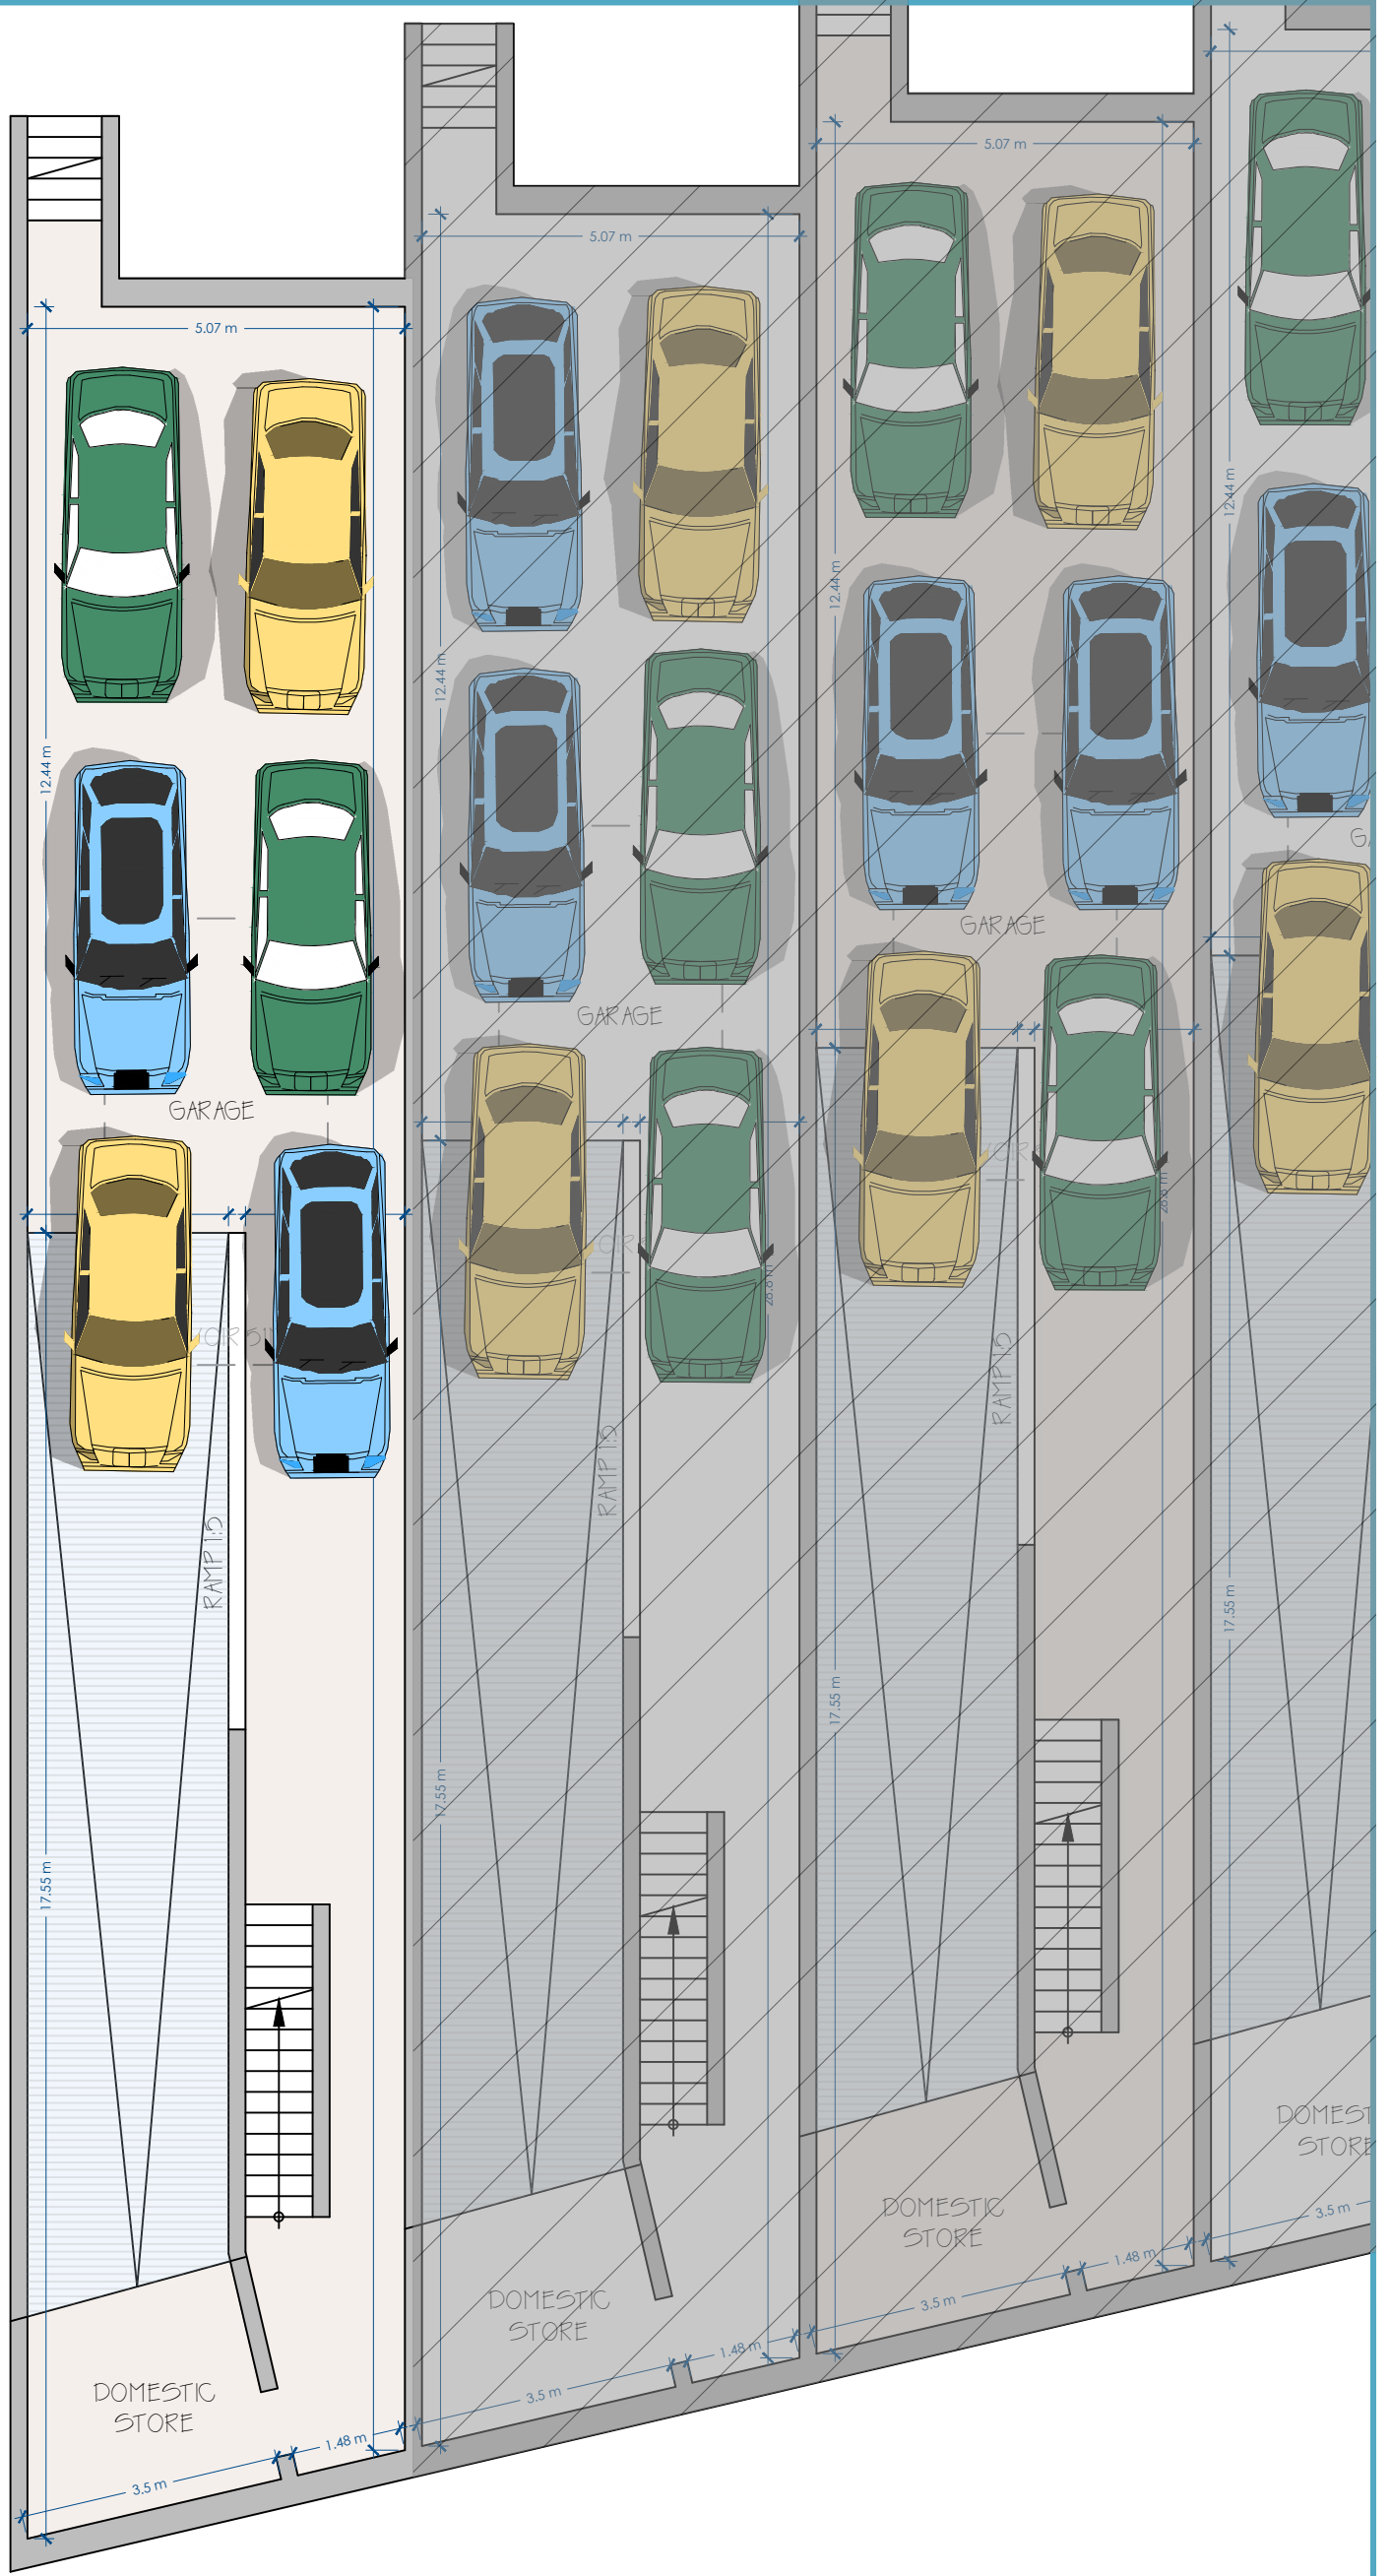

SCALE 1:100

**BASEMENT FLOOR**  
PROPOSED

SCALE 1:100