


House No	Internal	External	Total
3	132.7 sqm	18 sqm	150.7 sqm

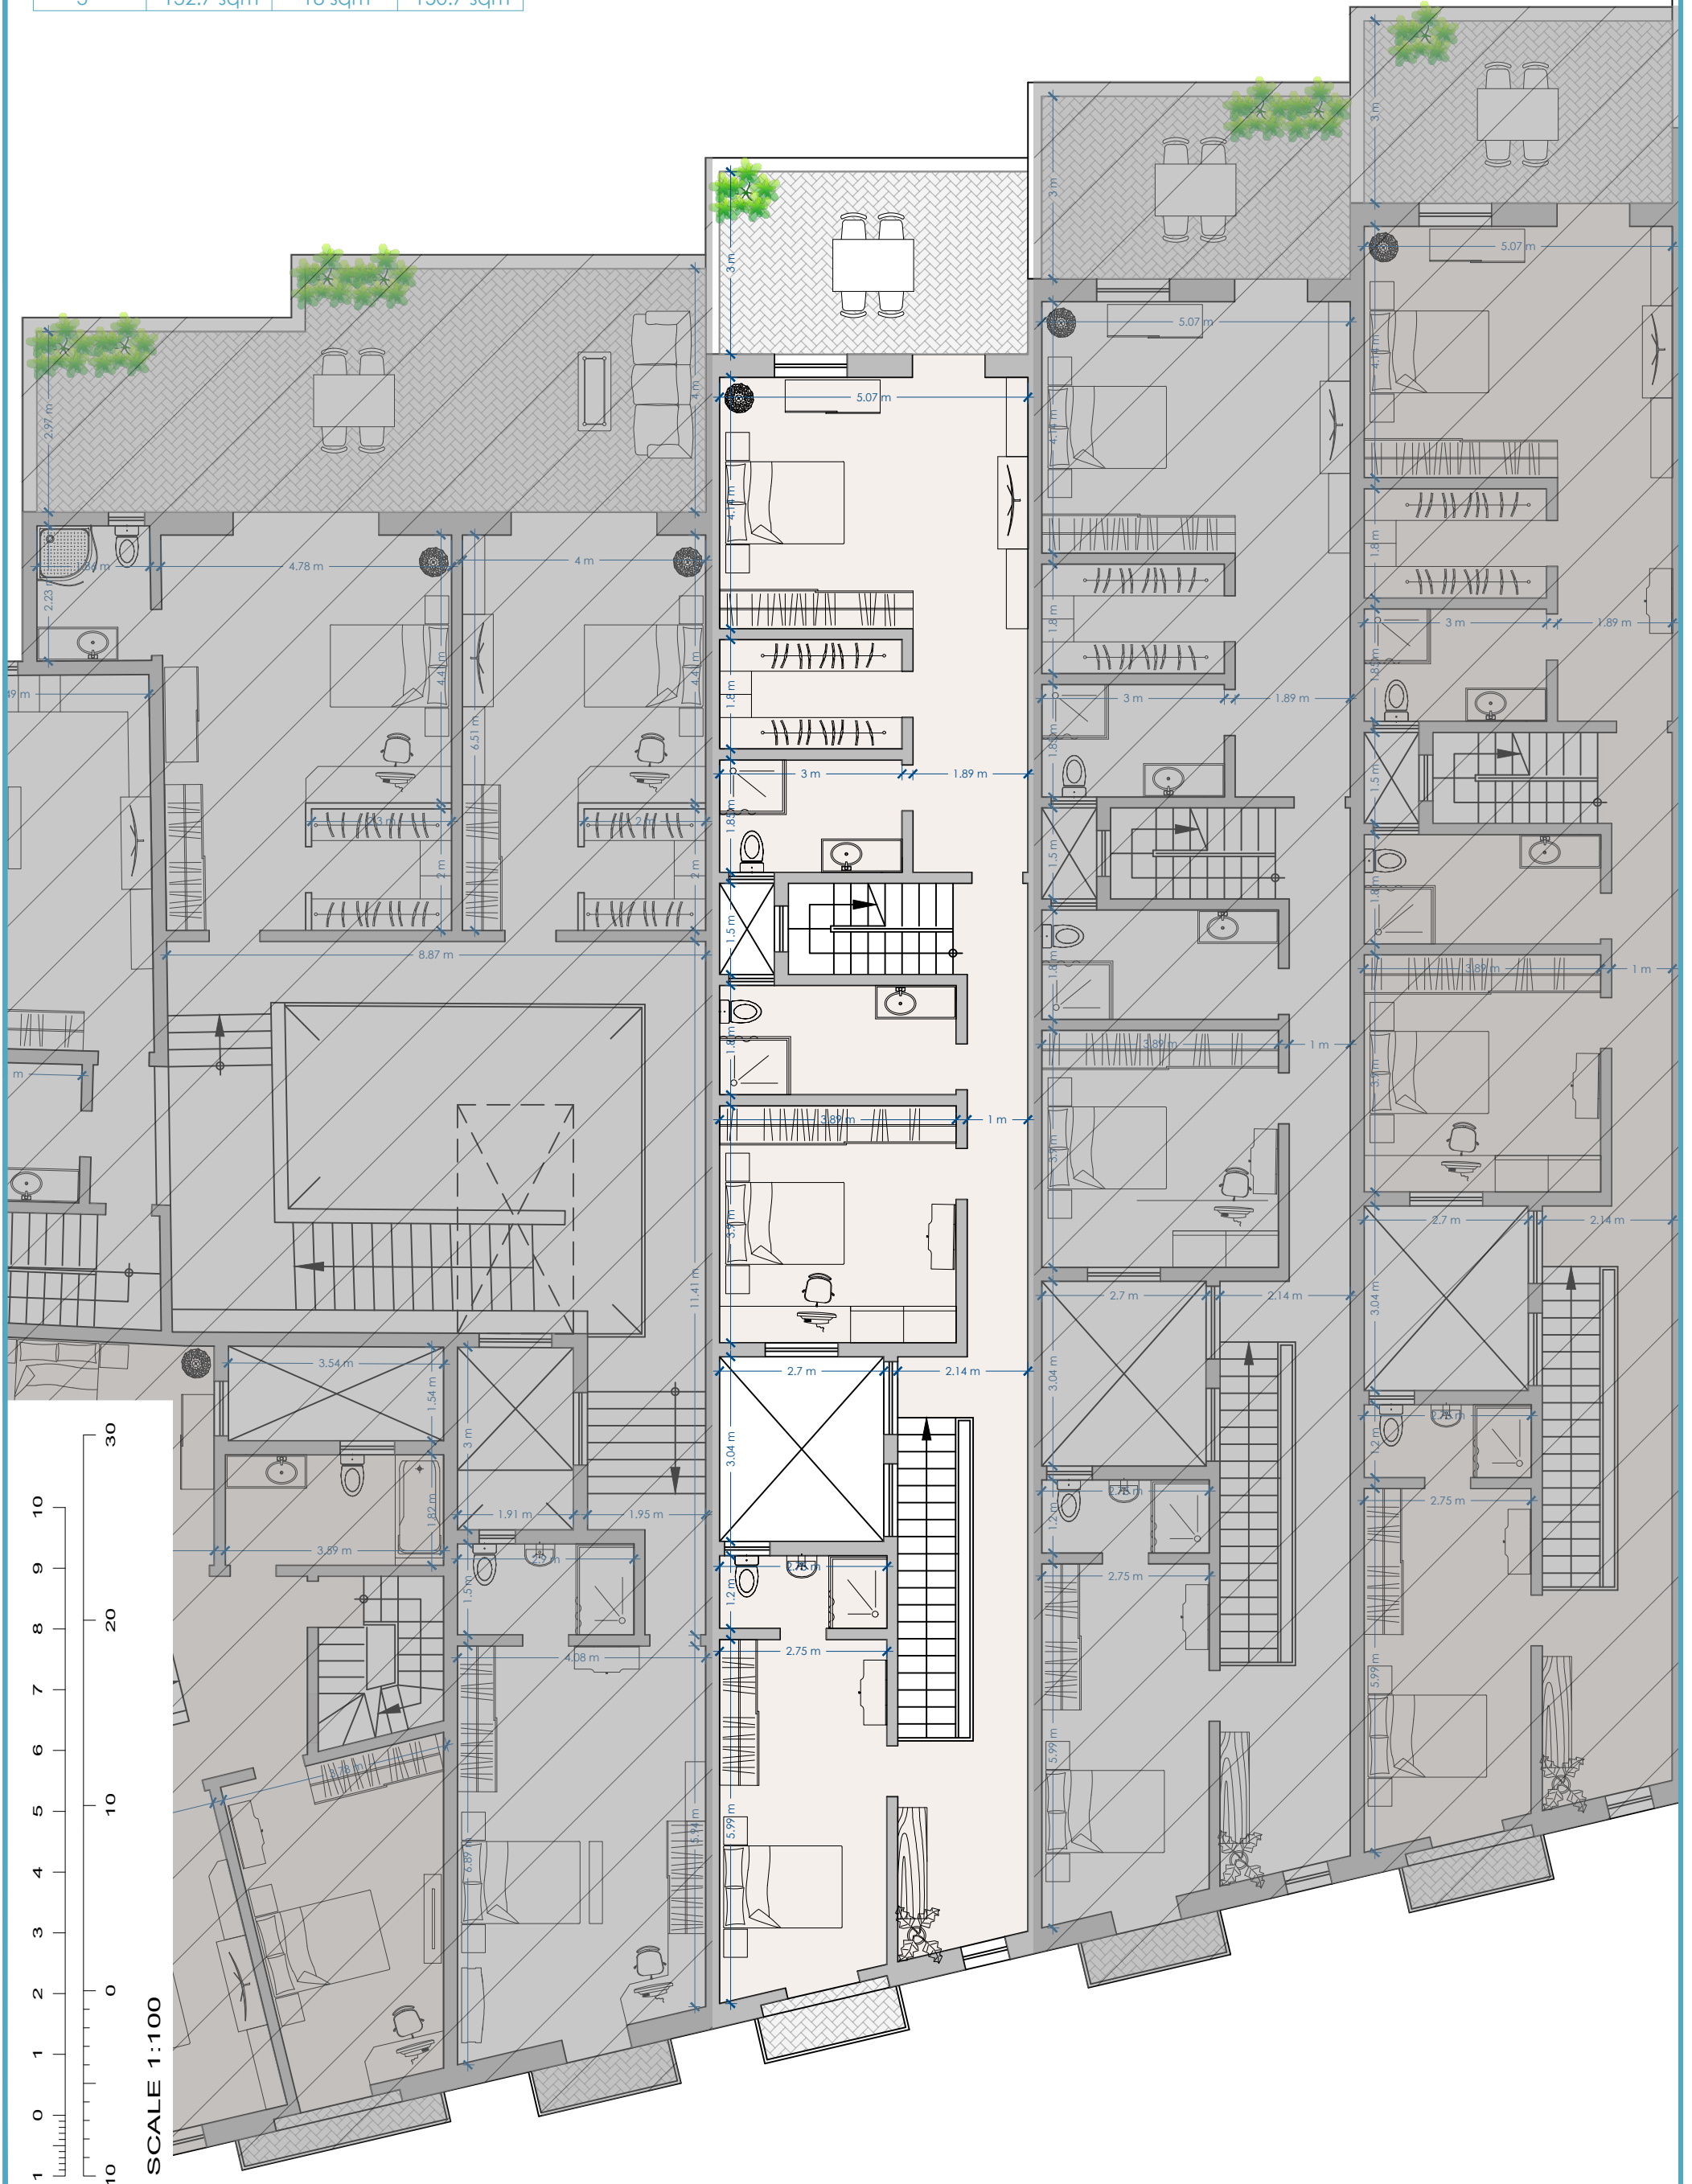

METRES
FEET

SCALE 1:100

FIRST FLOOR

SCALE 1:100