
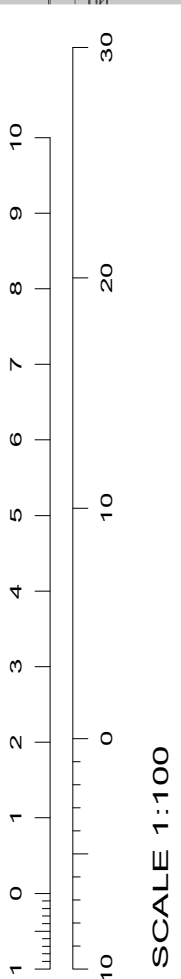


| House No | Internal | External | Total     |
|----------|----------|----------|-----------|
| 3        | 36 sqm   | 96.6 sqm | 132.6 sqm |

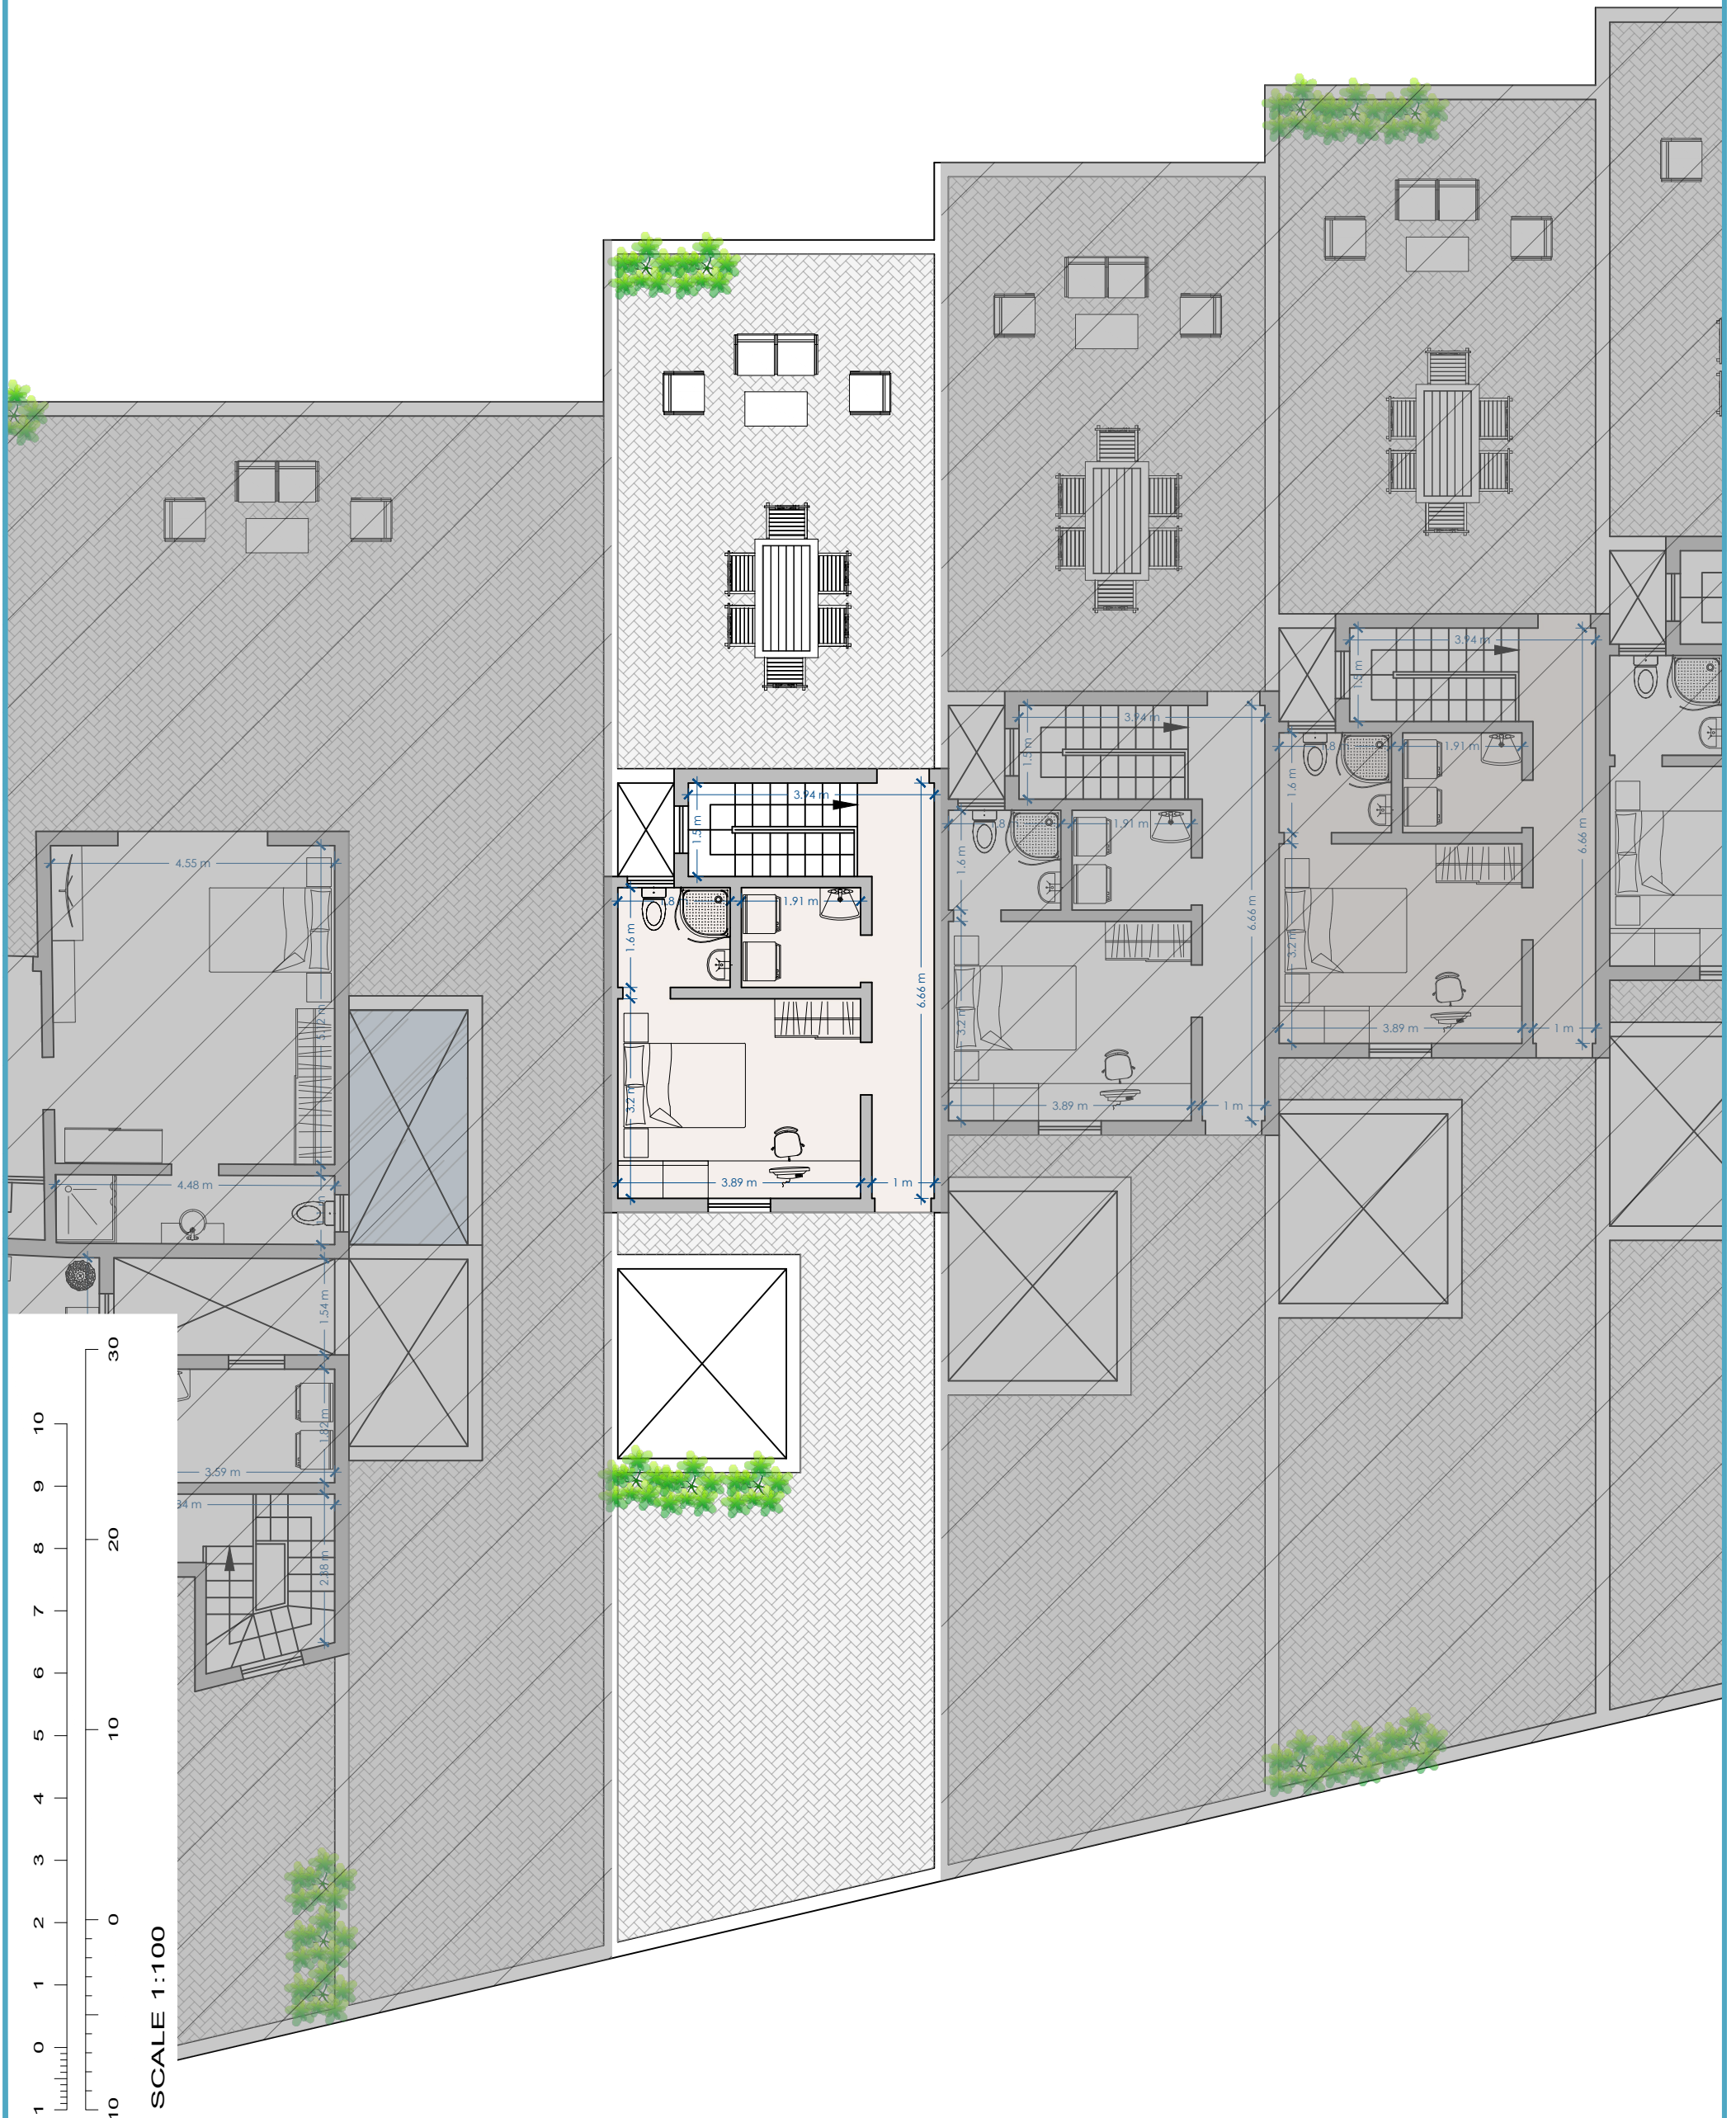

SCALE 1:100

ROOF FLOOR  
PROPOSED

SCALE 1:100