
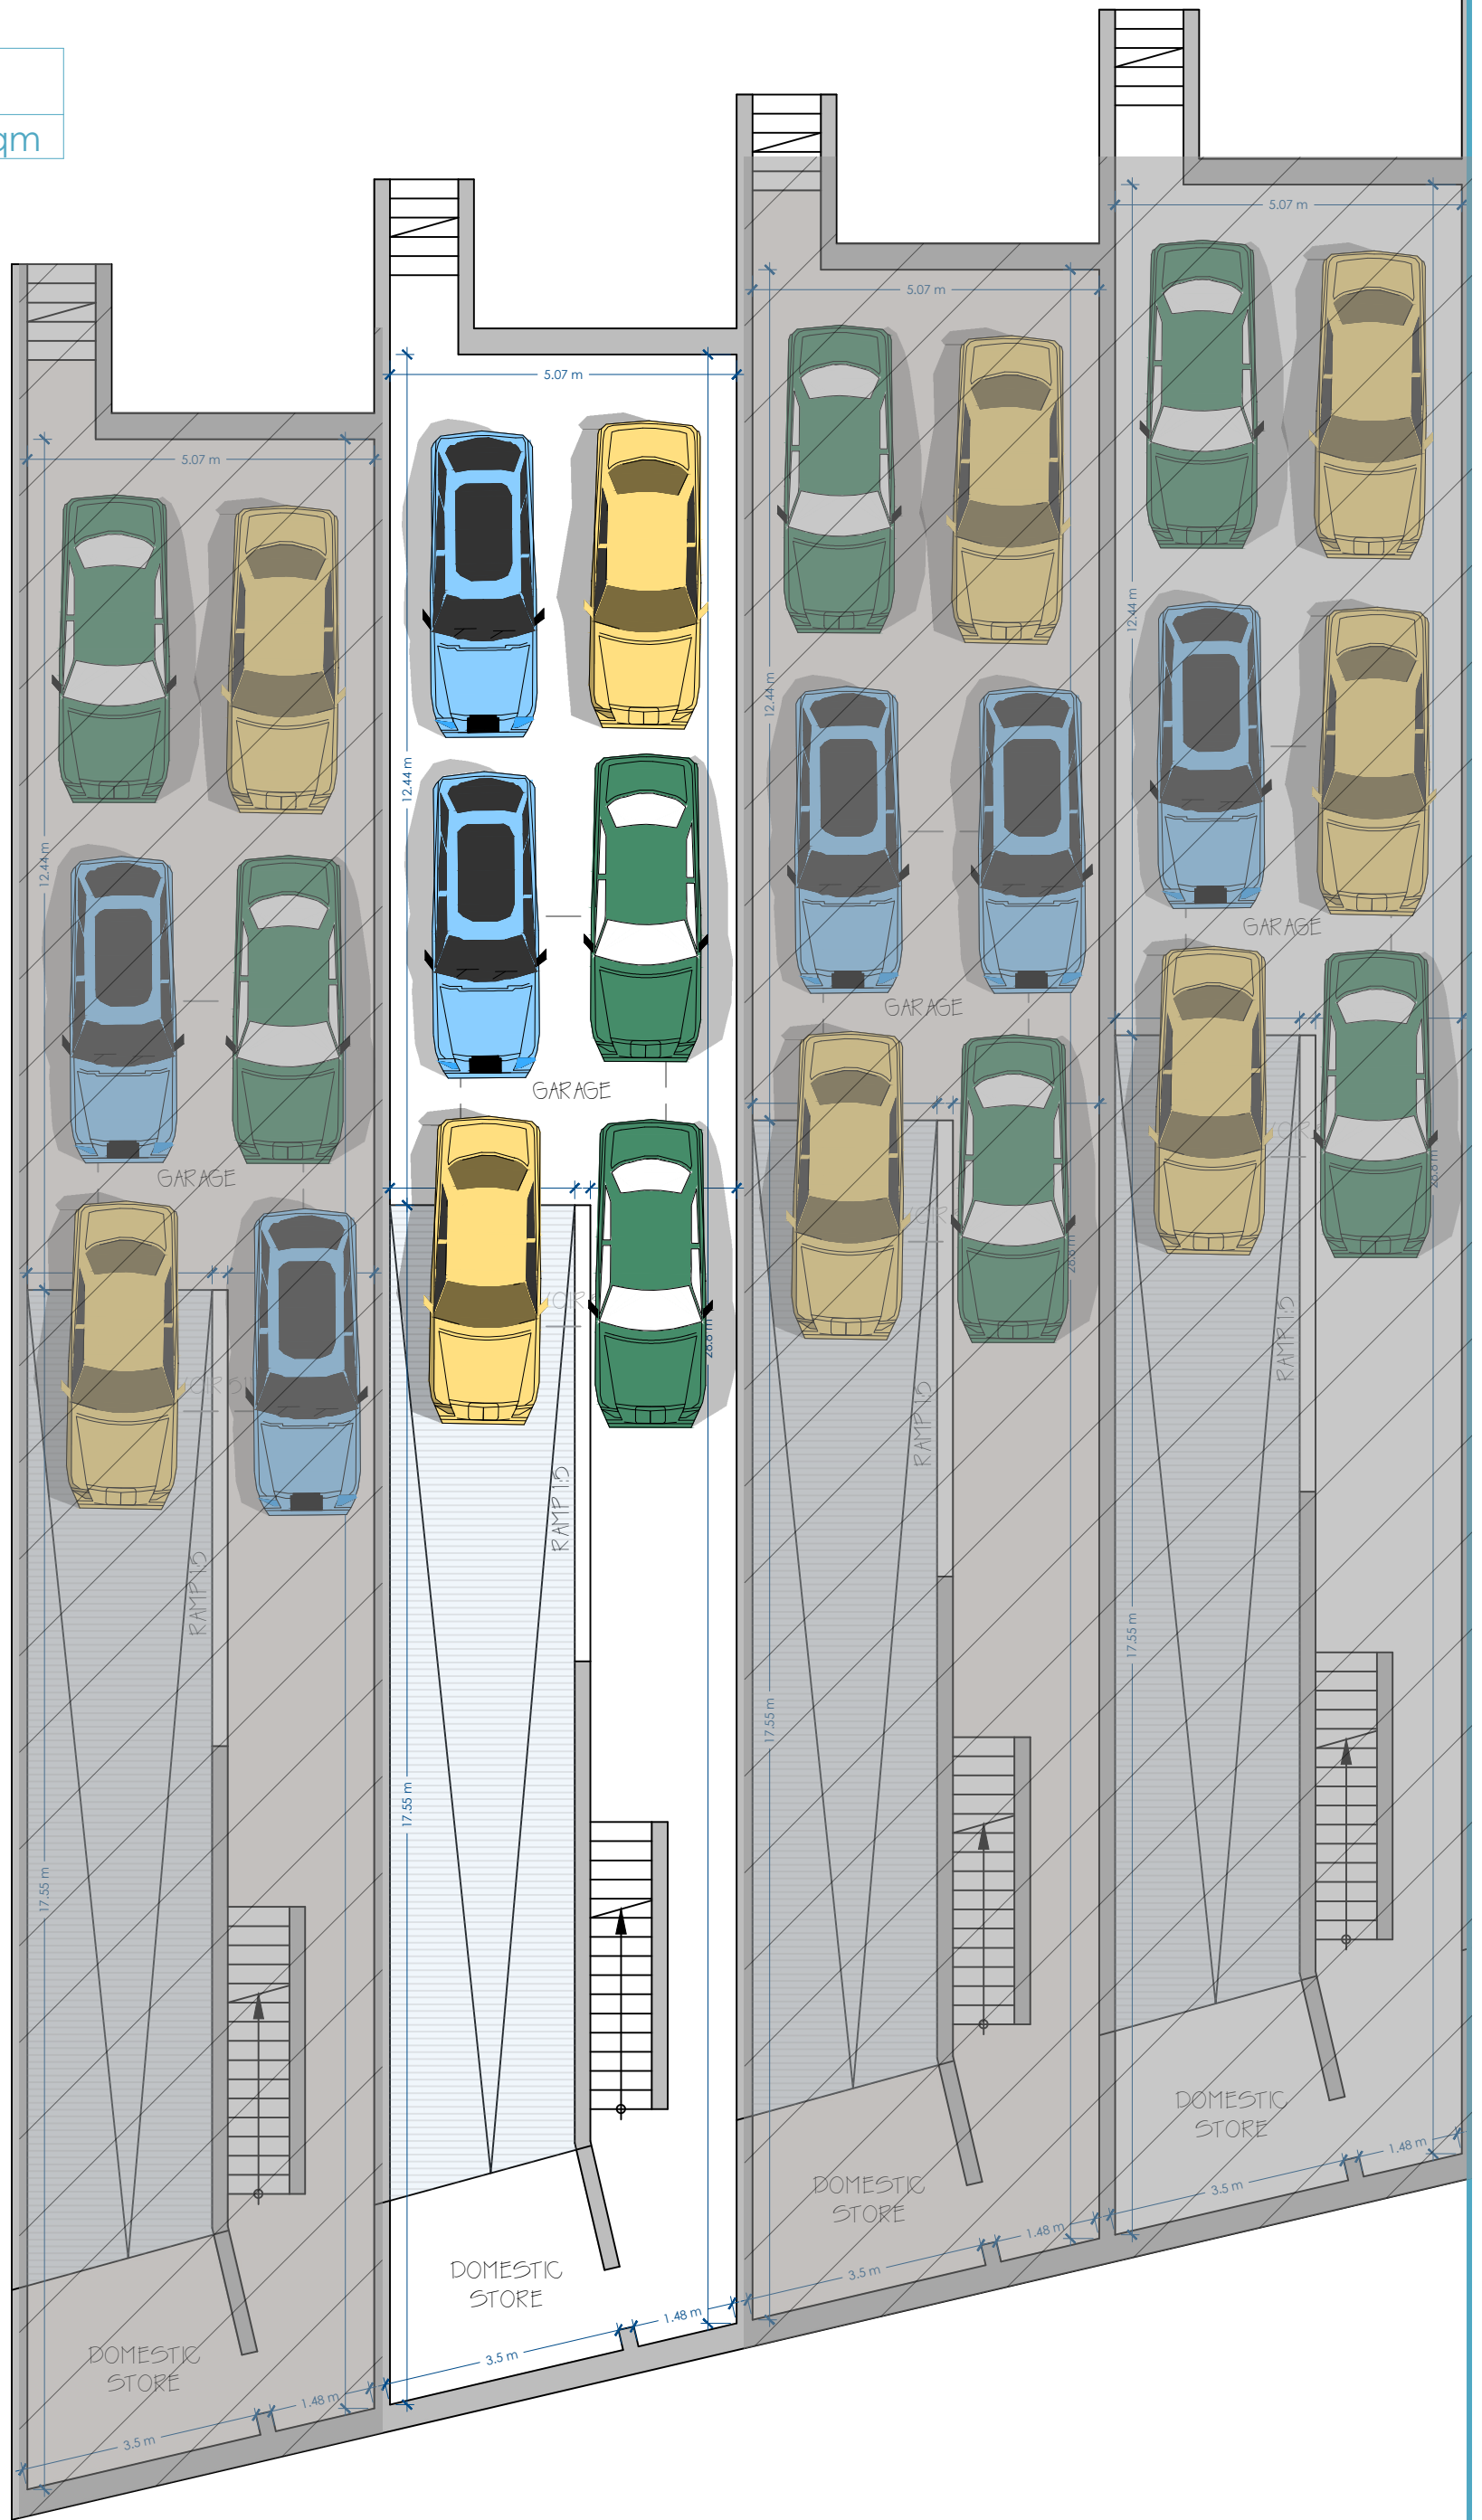


Garage No	Area
4	162.8 sqm

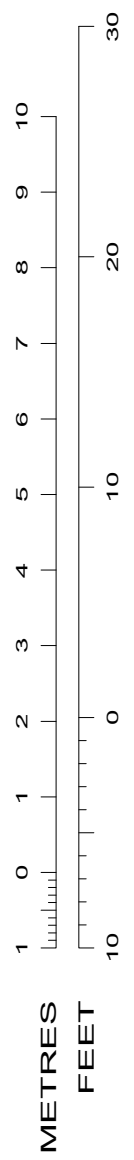

**BASEMENT FLOOR**  
PROPOSED

SCALE 1:100