
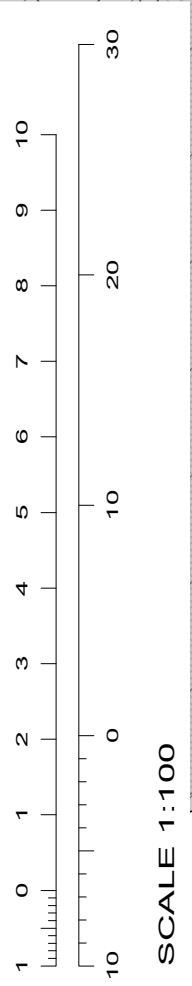


House No	Internal	External	Total
4	36 sqm	96.6 sqm	132.6 sqm

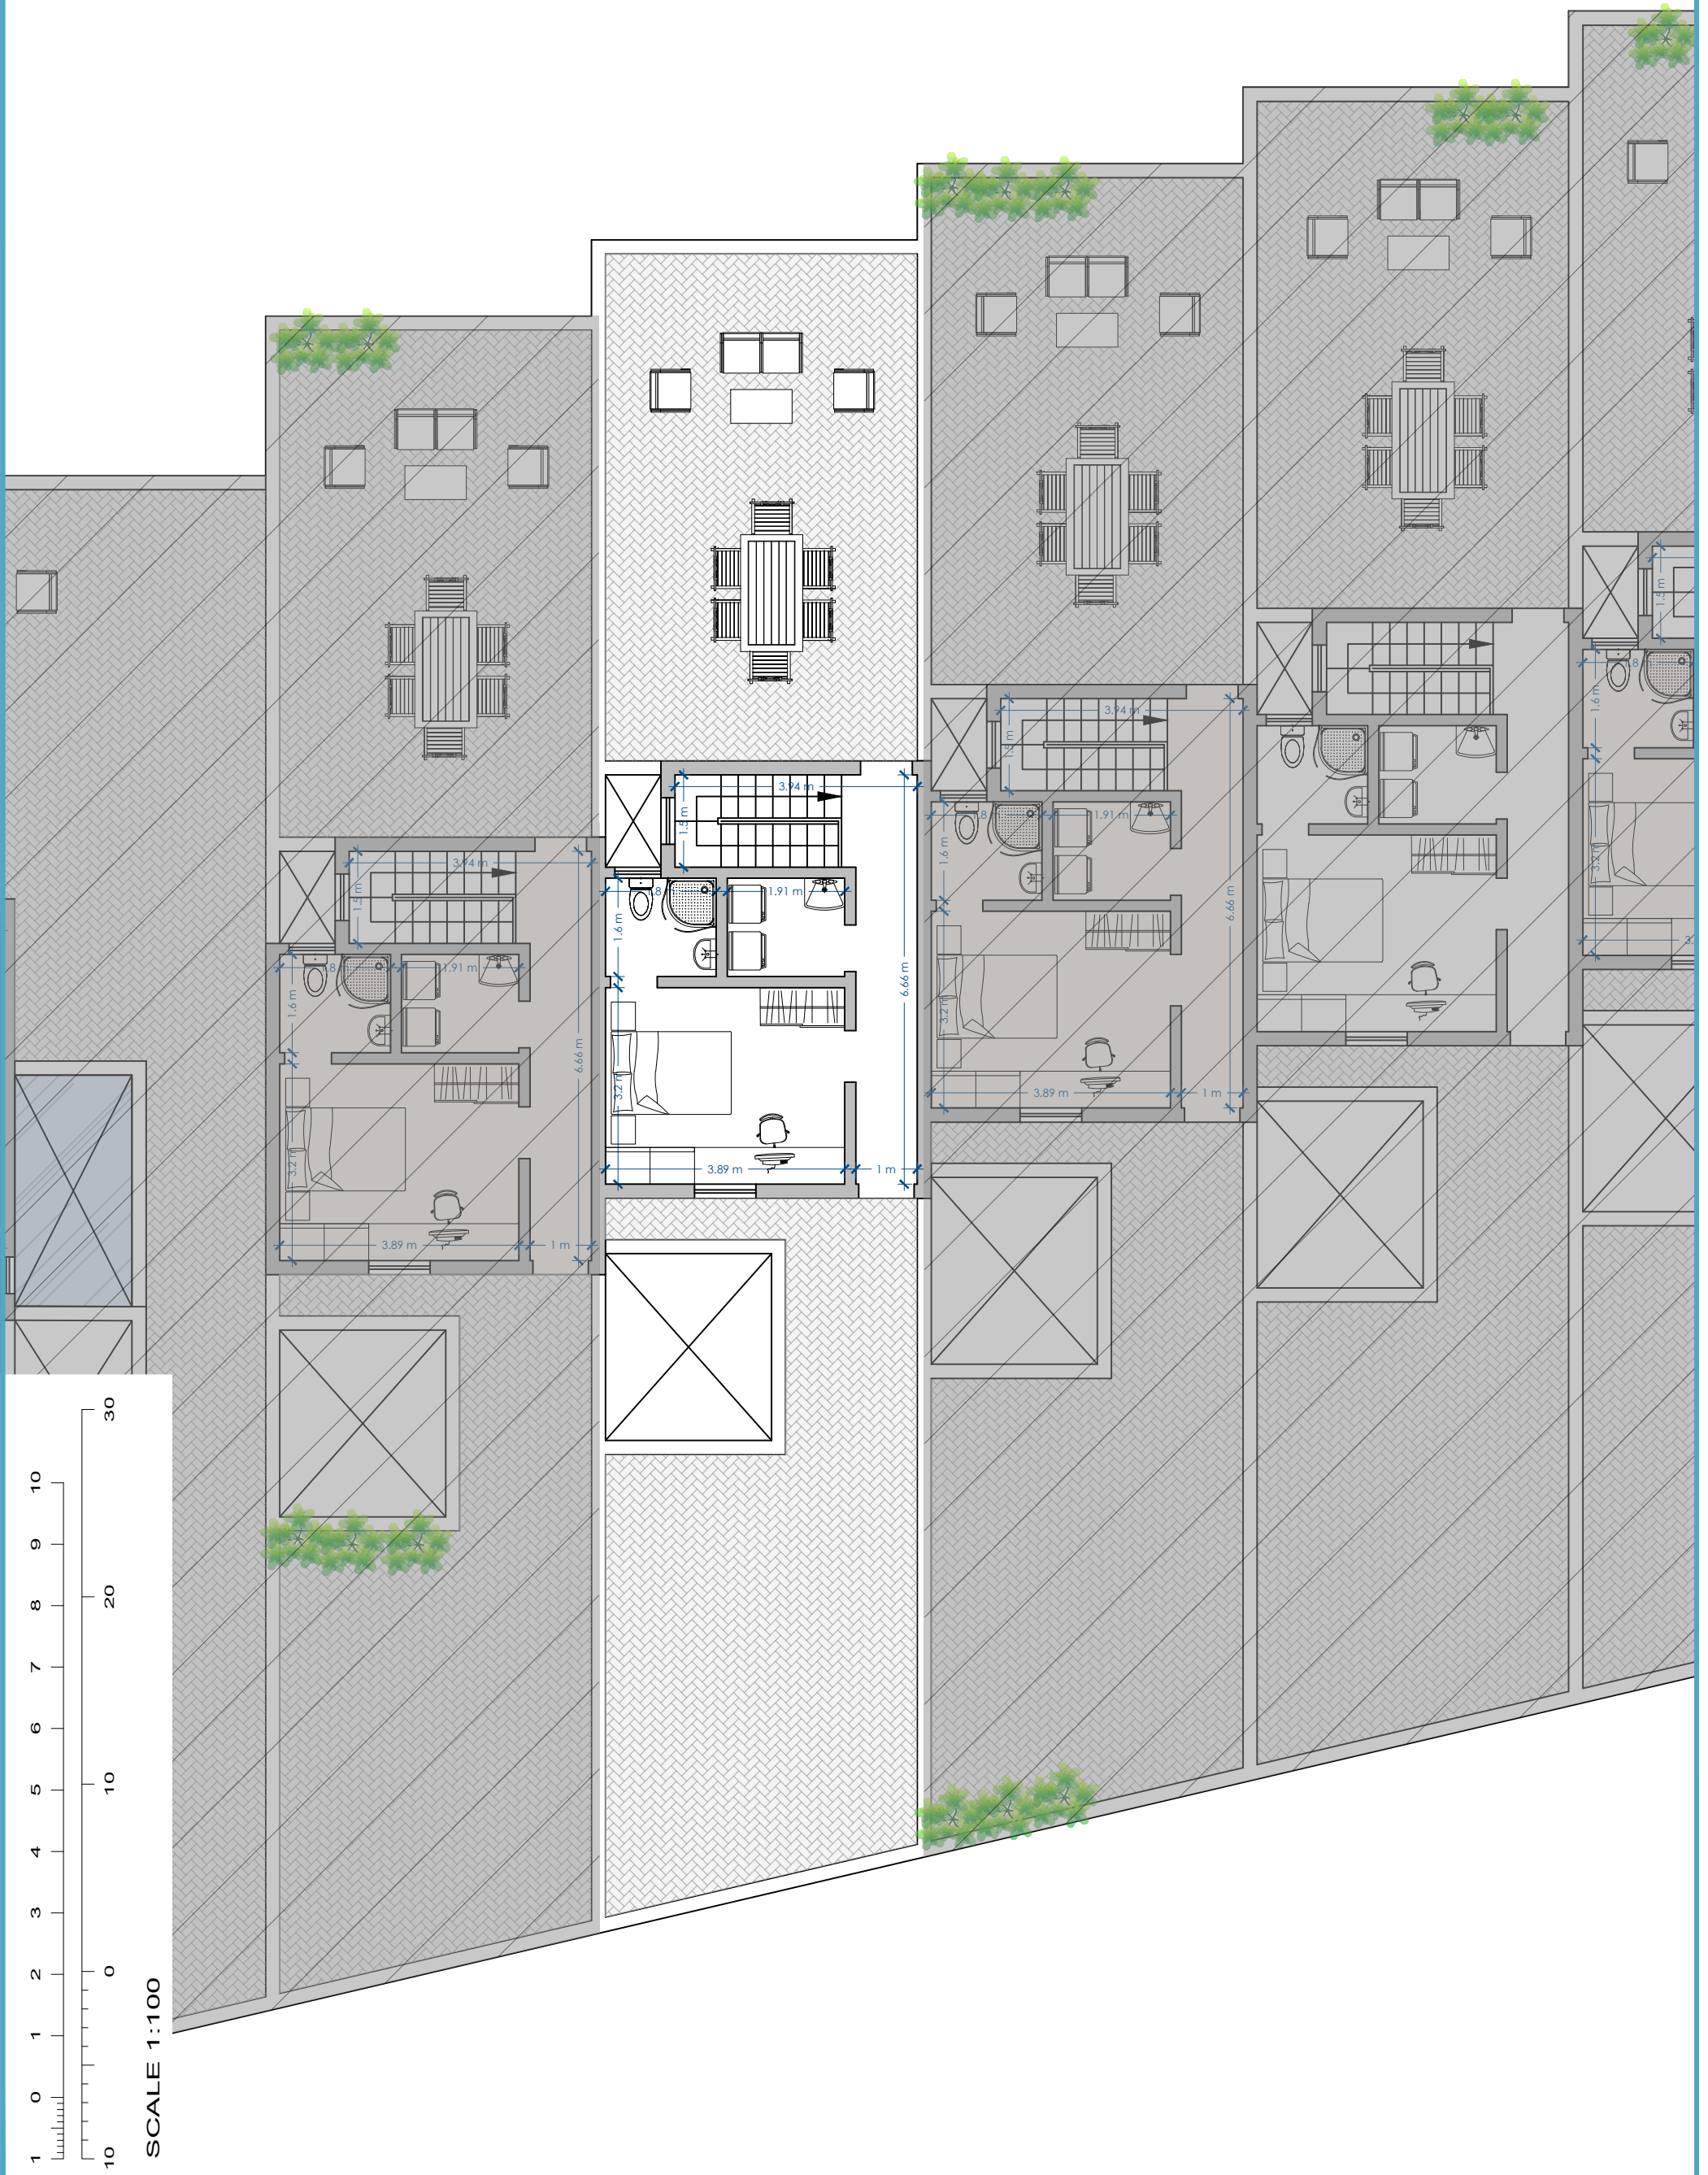

ROOF FLOOR  
PROPOSED

SCALE 1:100