



House No	Internal	External	Total
5	126.7 sqm	114.6 sqm	241.3 sqm

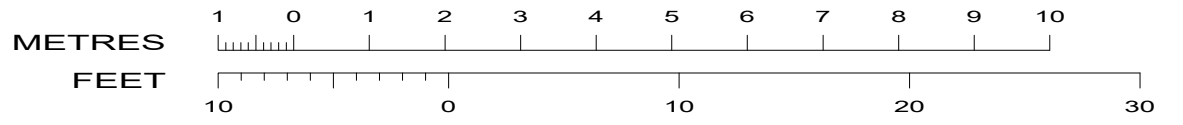

SCALE 1:100

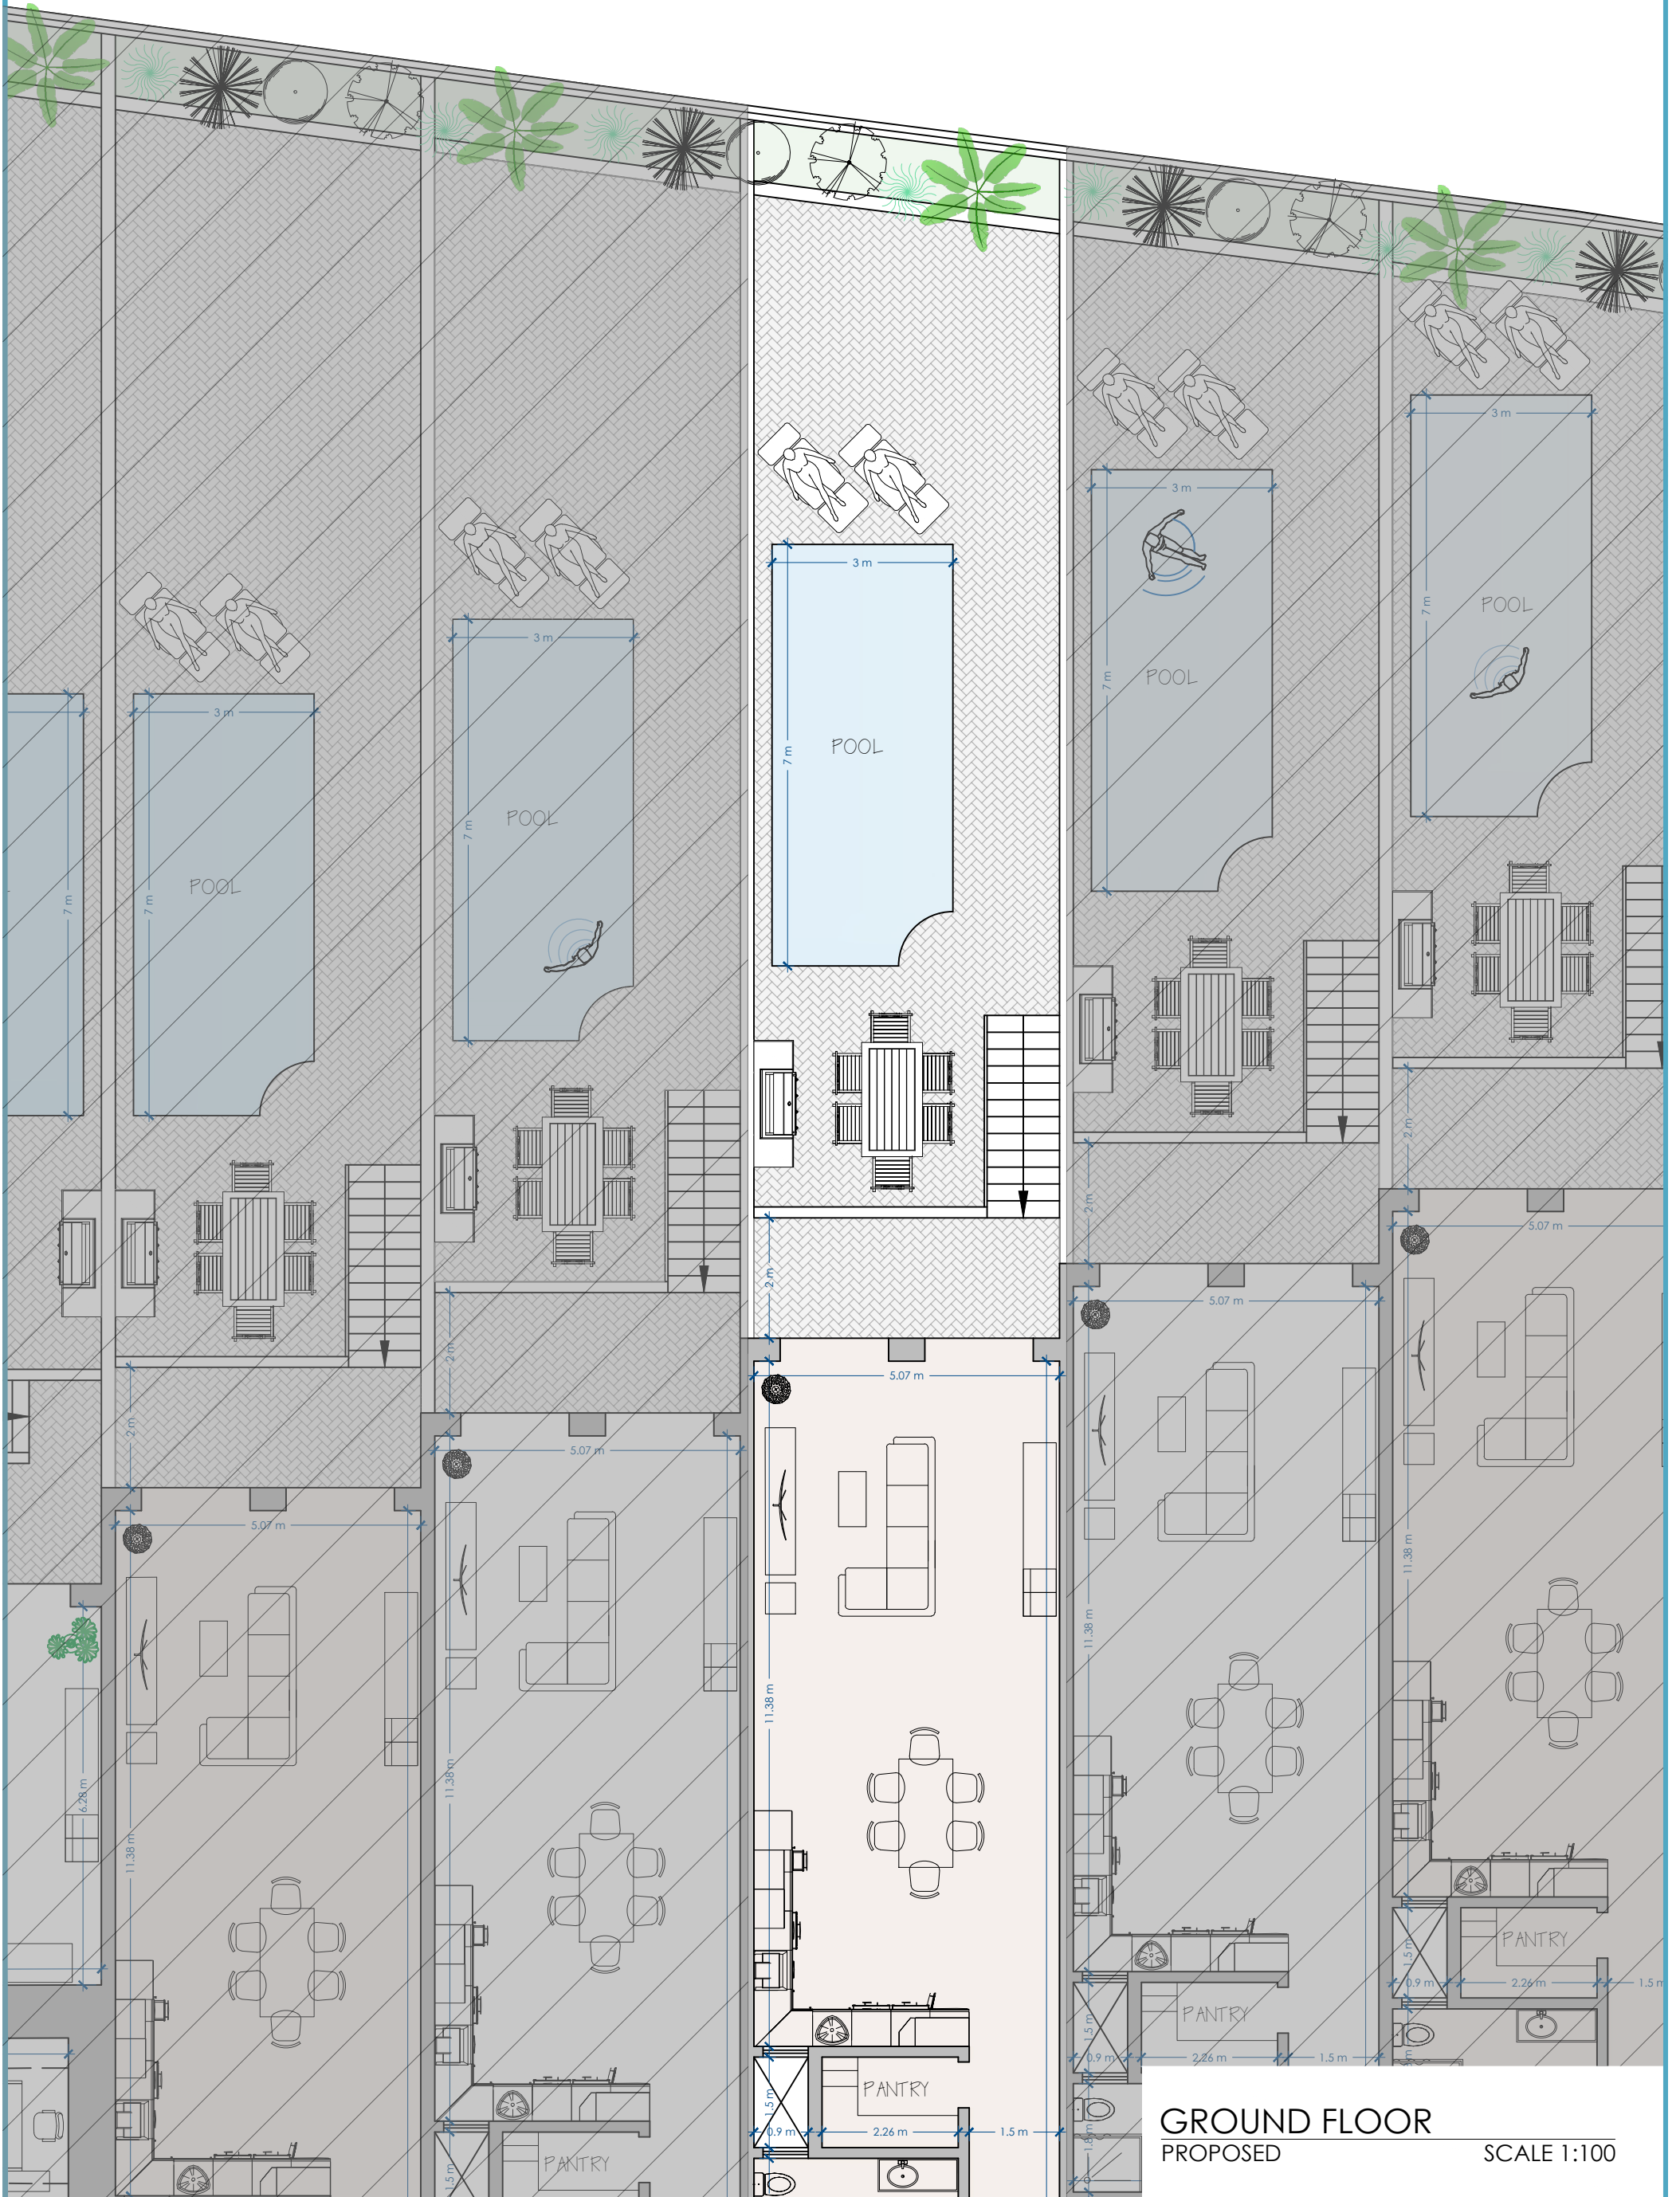

GROUND FLOOR
PROPOSED

SCALE 1:100