



House No	Internal	External	Total
6	126.7 sqm	104.4 sqm	231.1 sqm

METRES  
FEET

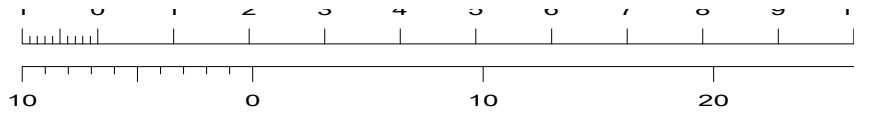

SCALE 1:100

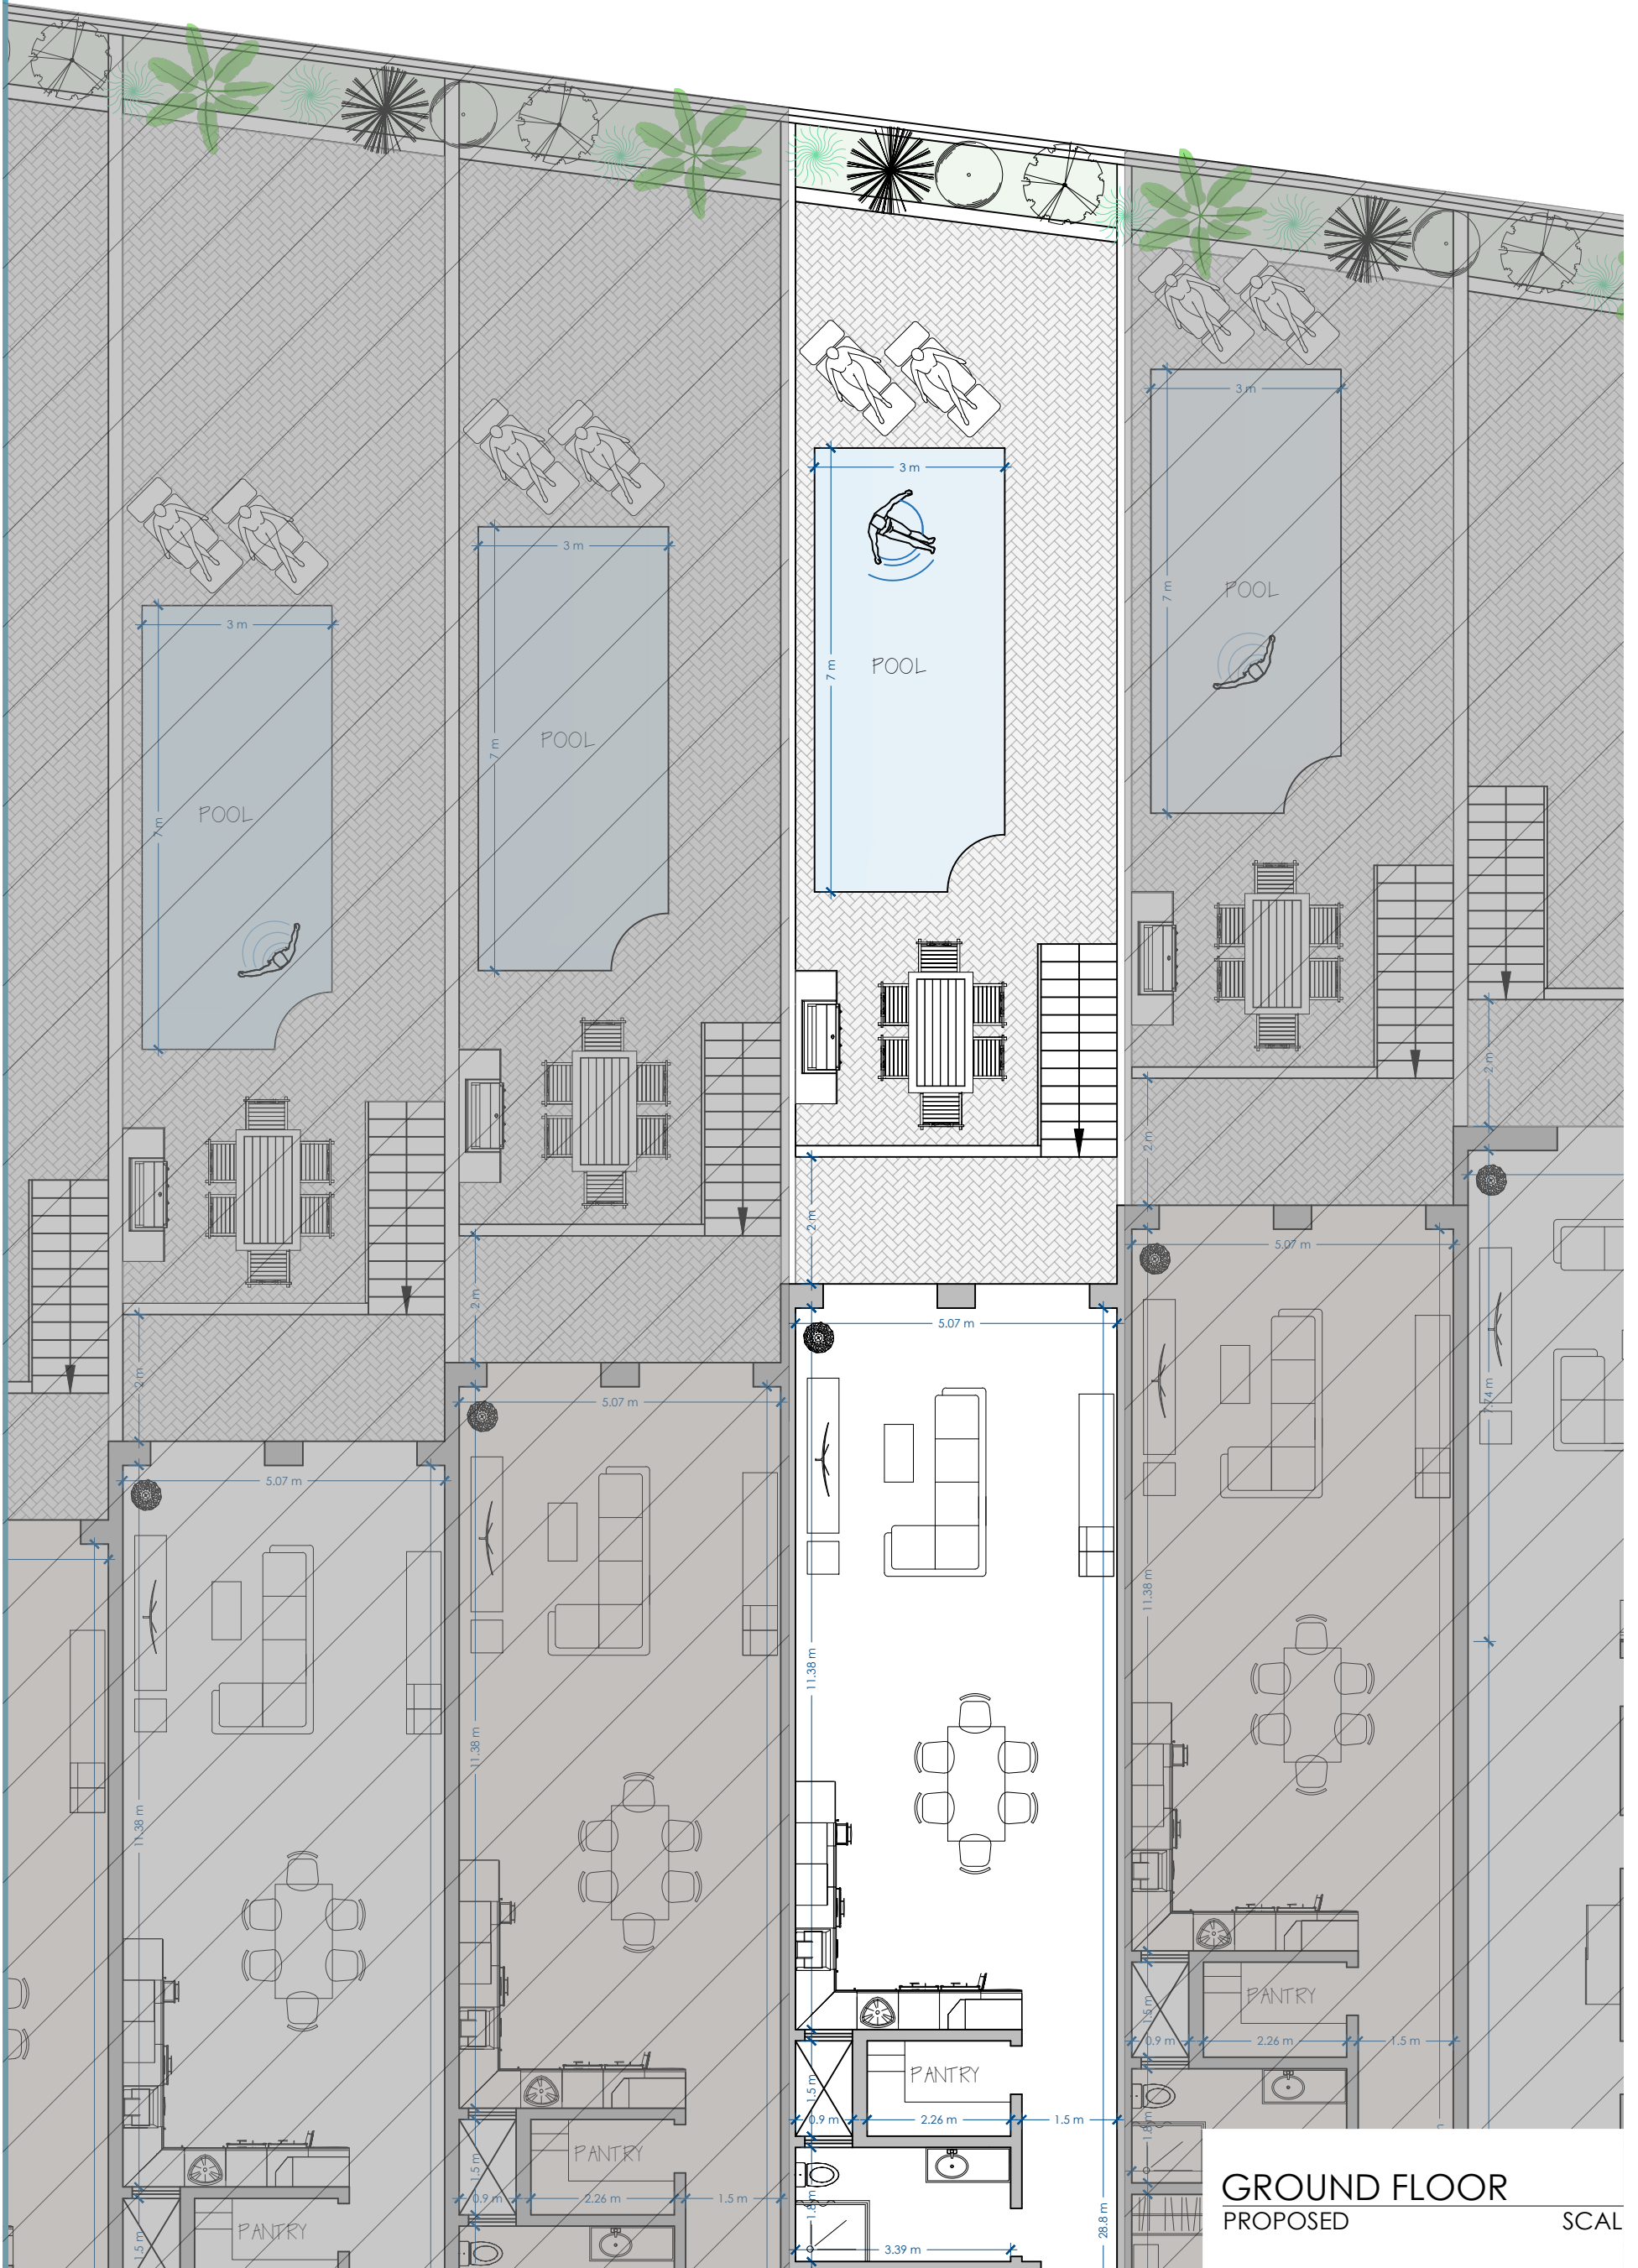

GROUND FLOOR  
PROPOSED

SCALE