



House No	Internal	External	Total
7	126.7 sqm	94.2 sqm	220.9 sqm

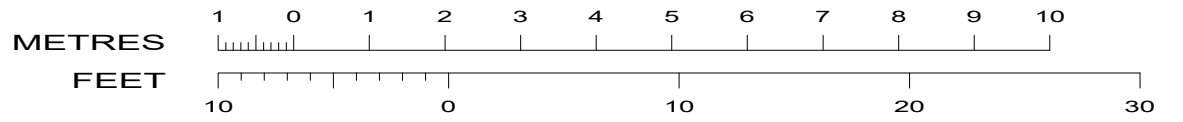

SCALE 1:100

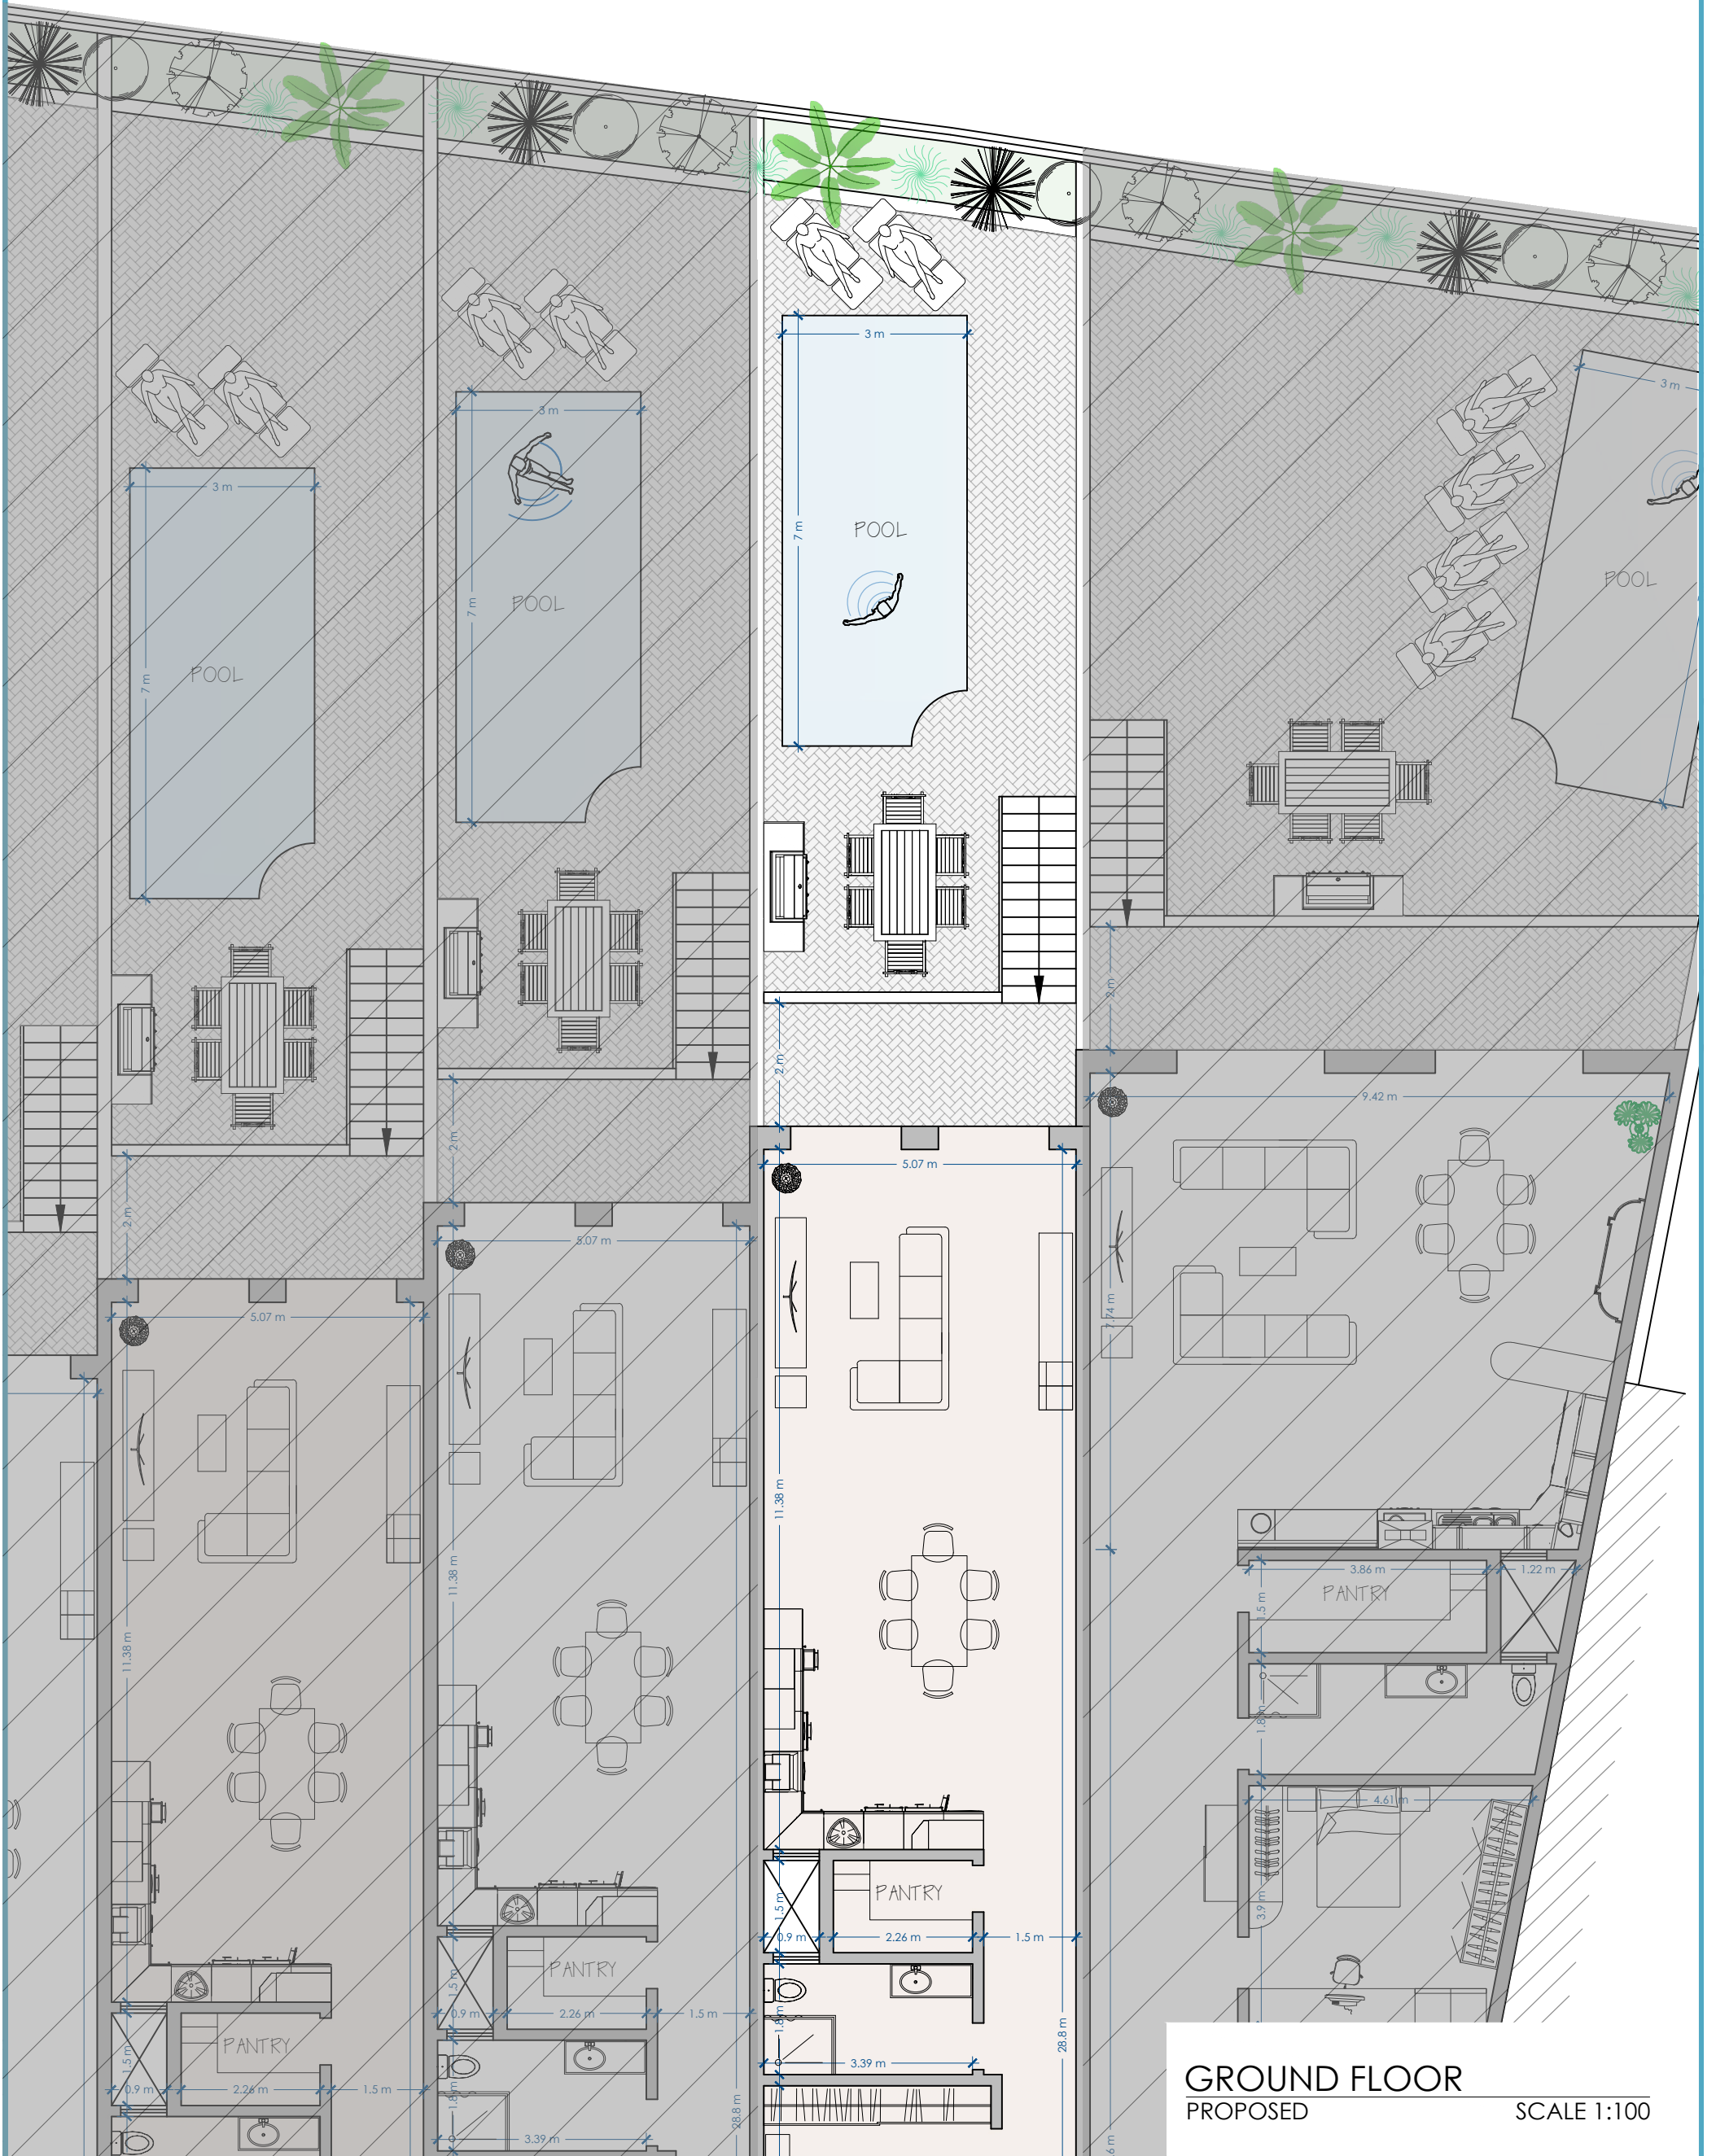

GROUND FLOOR
PROPOSED SCALE 1:100