


Unit	Internal	External	Total
APT 1	86.7 sqm	11.3 sqm	98 sqm
MAIS 1	71.4 sqm	11.8 sqm	83.2 sqm

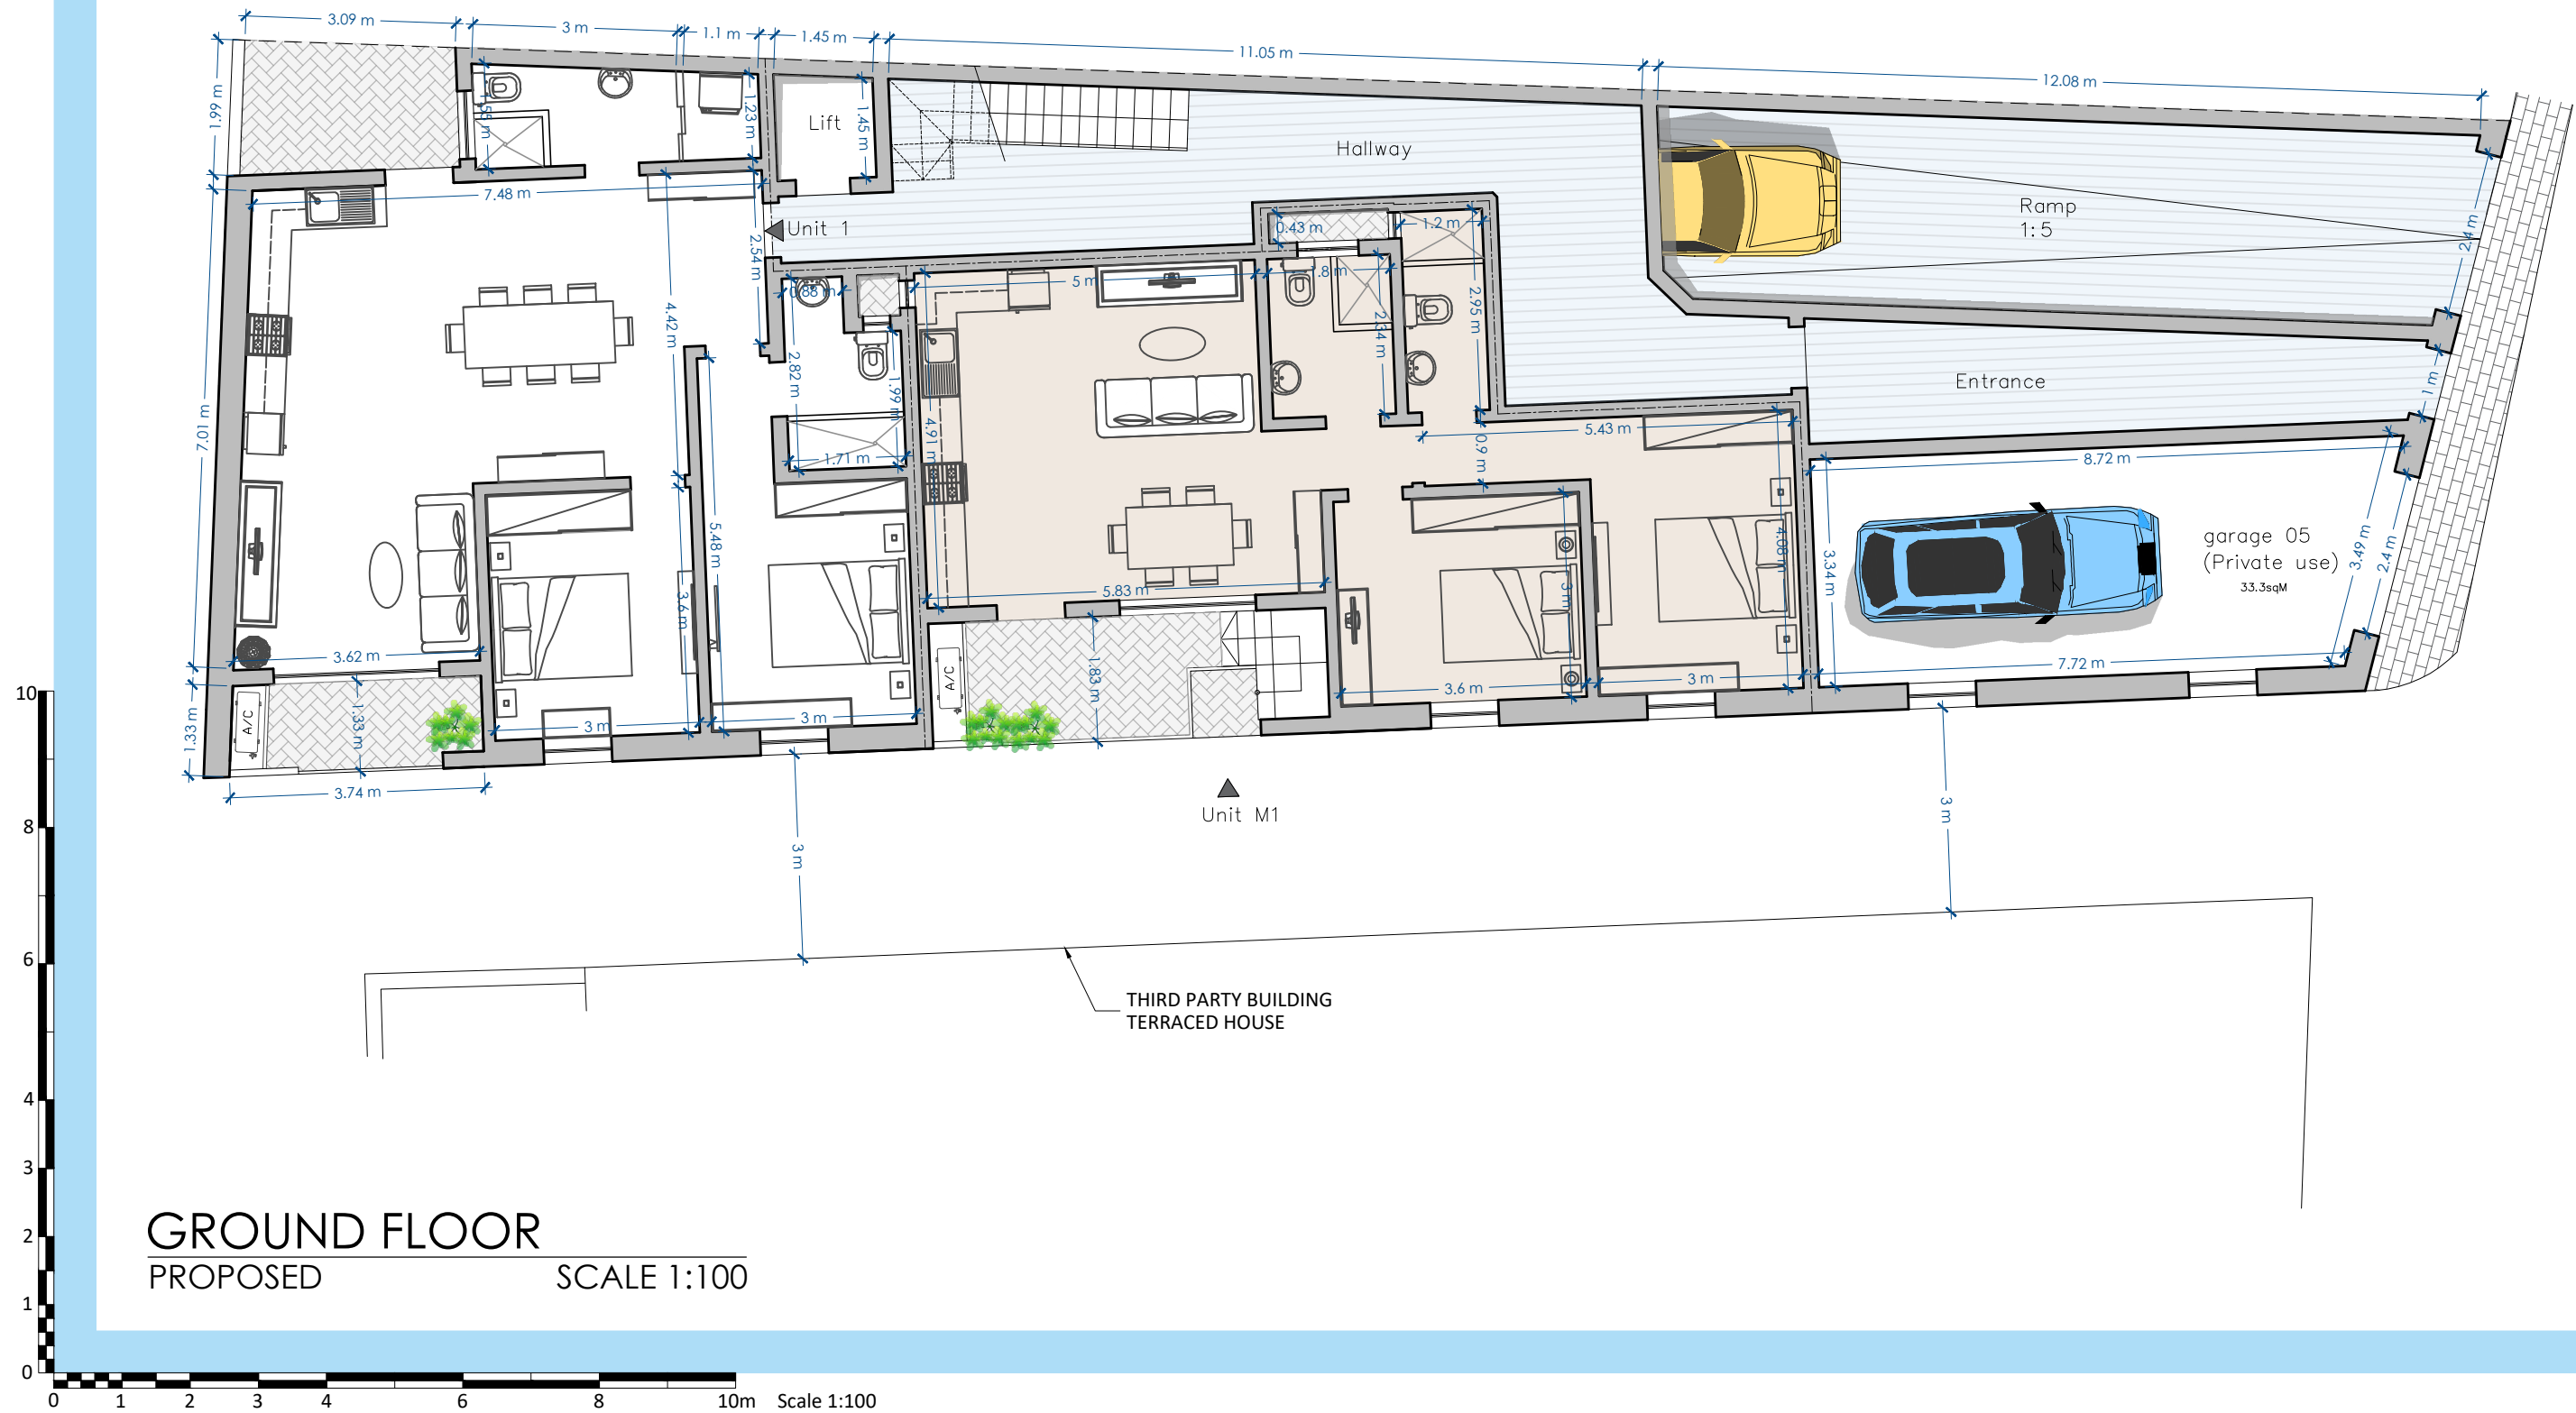

GROUND FLOOR
PROPOSED SCALE 1:100