


Unit	Internal	External	Total
APT 2	86.7 sqm	6 sqm	92.7 sqm
APT 3	84.8 sqm	9.7 sqm	94.5 sqm
APT 4	81 sqm	7.6 sqm	88.6 sqm

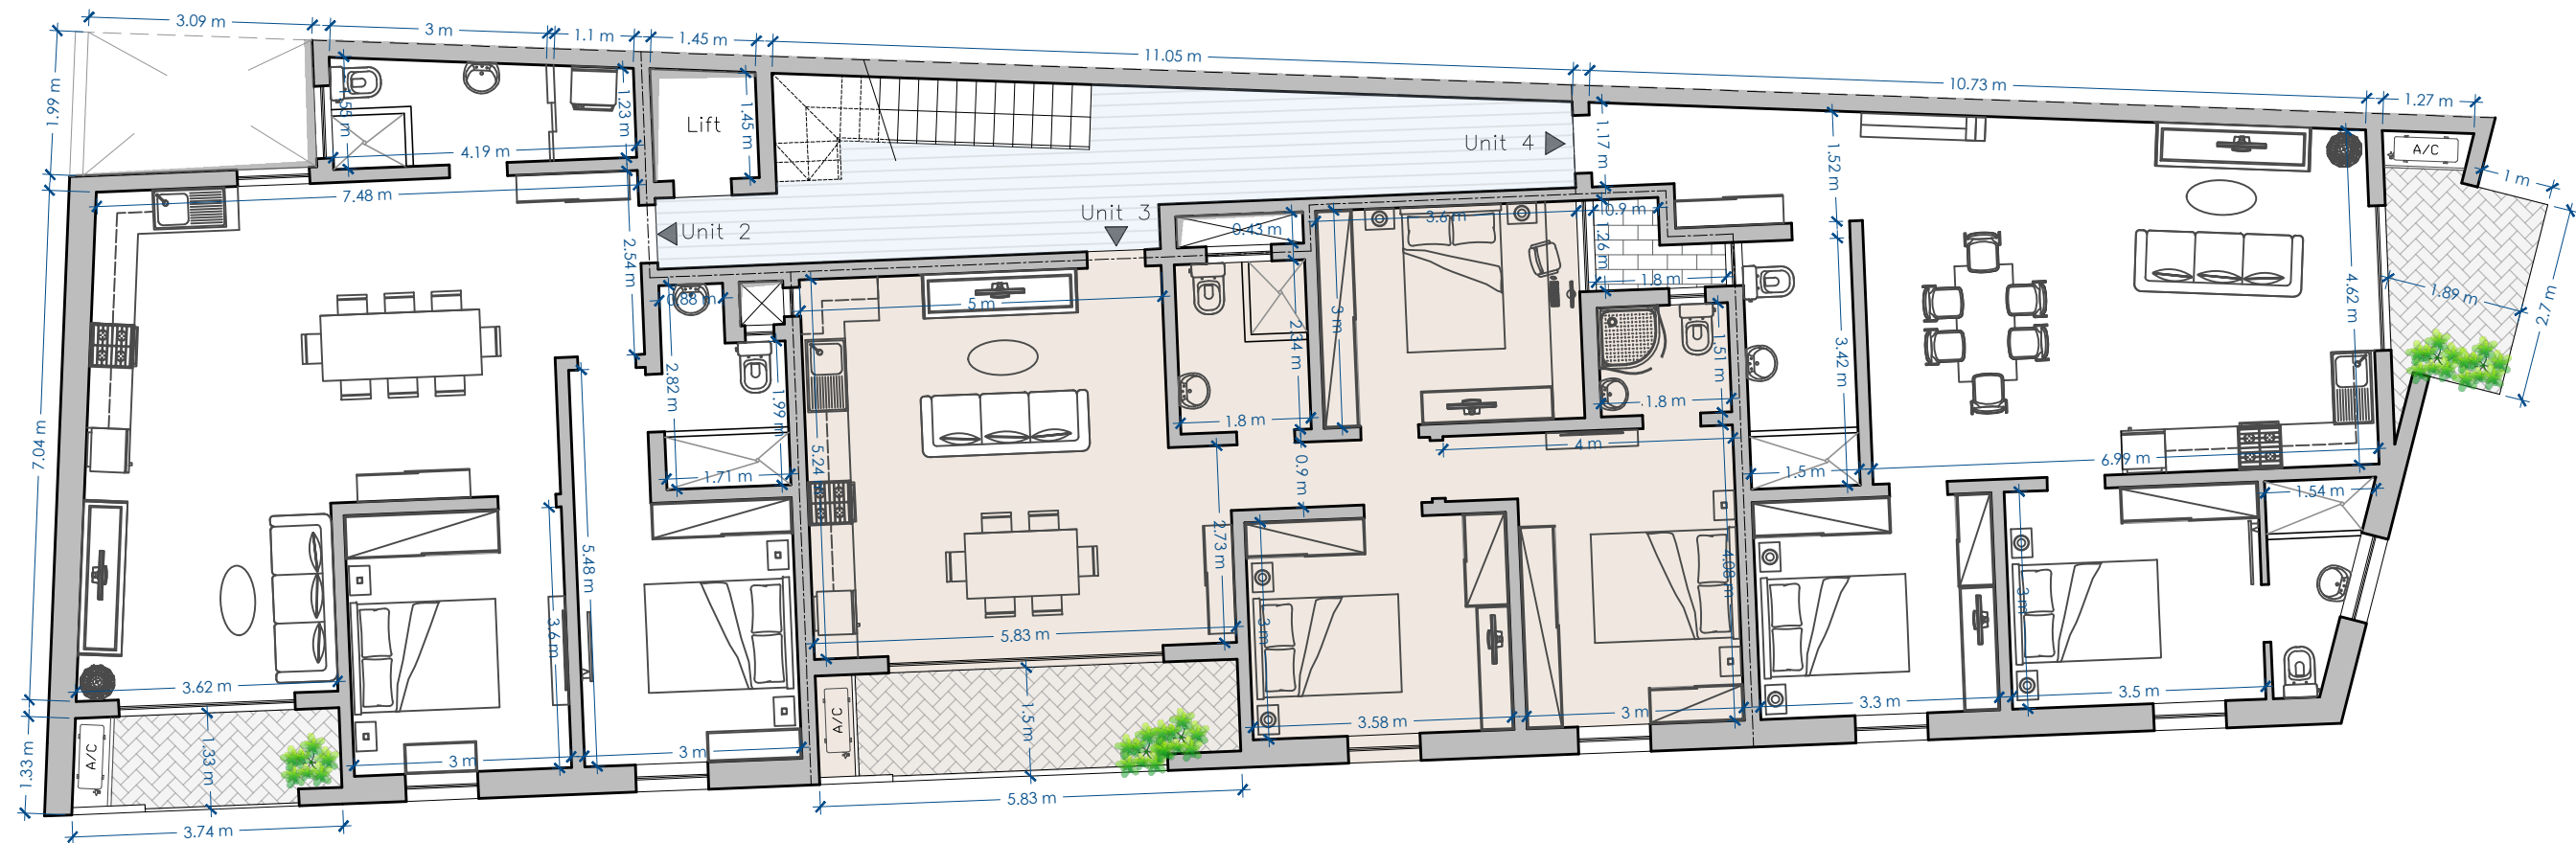

FIRST FLOOR
PROPOSED

SCALE 1:100

