


Unit	Internal	External	Total
APT 5	86.7 sqm	6 sqm	92.7 sqm
APT 6	84.8 sqm	9.7 sqm	94.5 sqm
APT 7	81 sqm	7.6 sqm	88.6 sqm

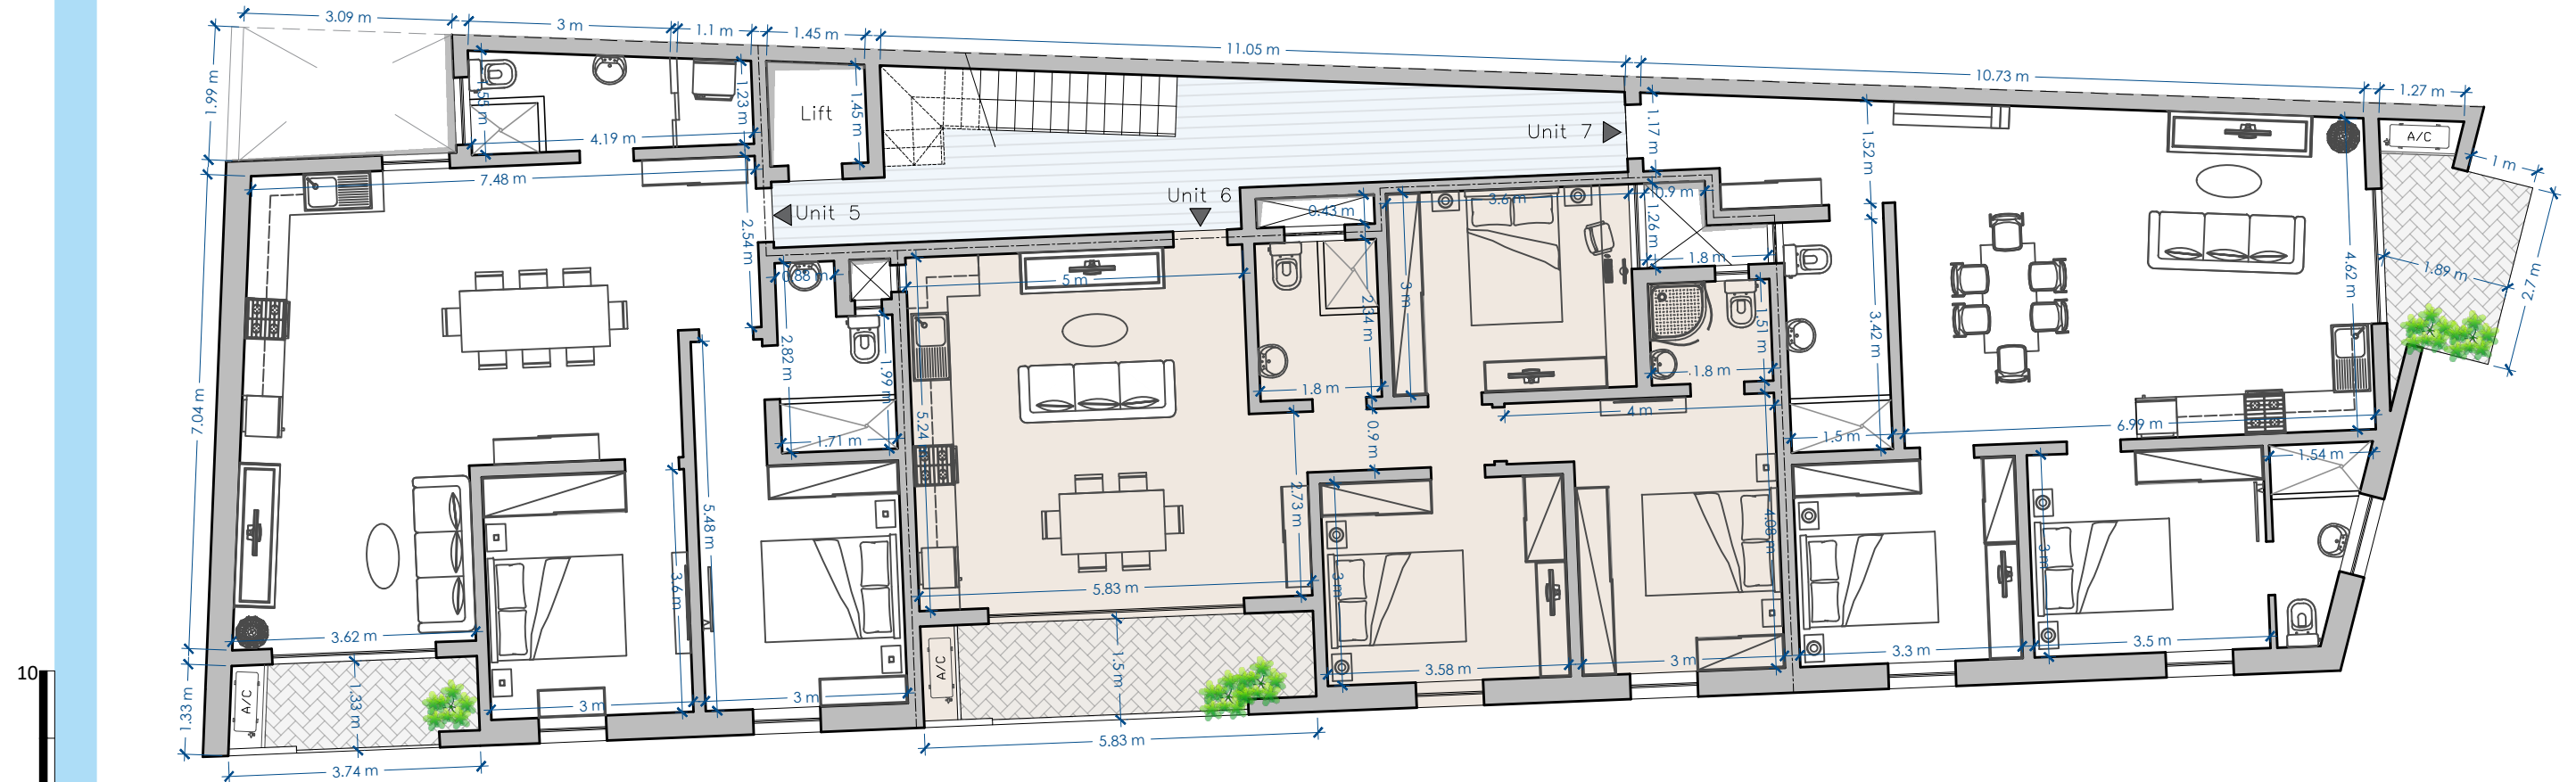

SECOND FLOOR
 PROPOSED SCALE 1:100

