


Unit	Internal	External	Total
APT 8	57.8 sqm	58.6 sqm	116.4 sqm
APT 9	87.8 sqm	79.1 sqm	166.9 sqm

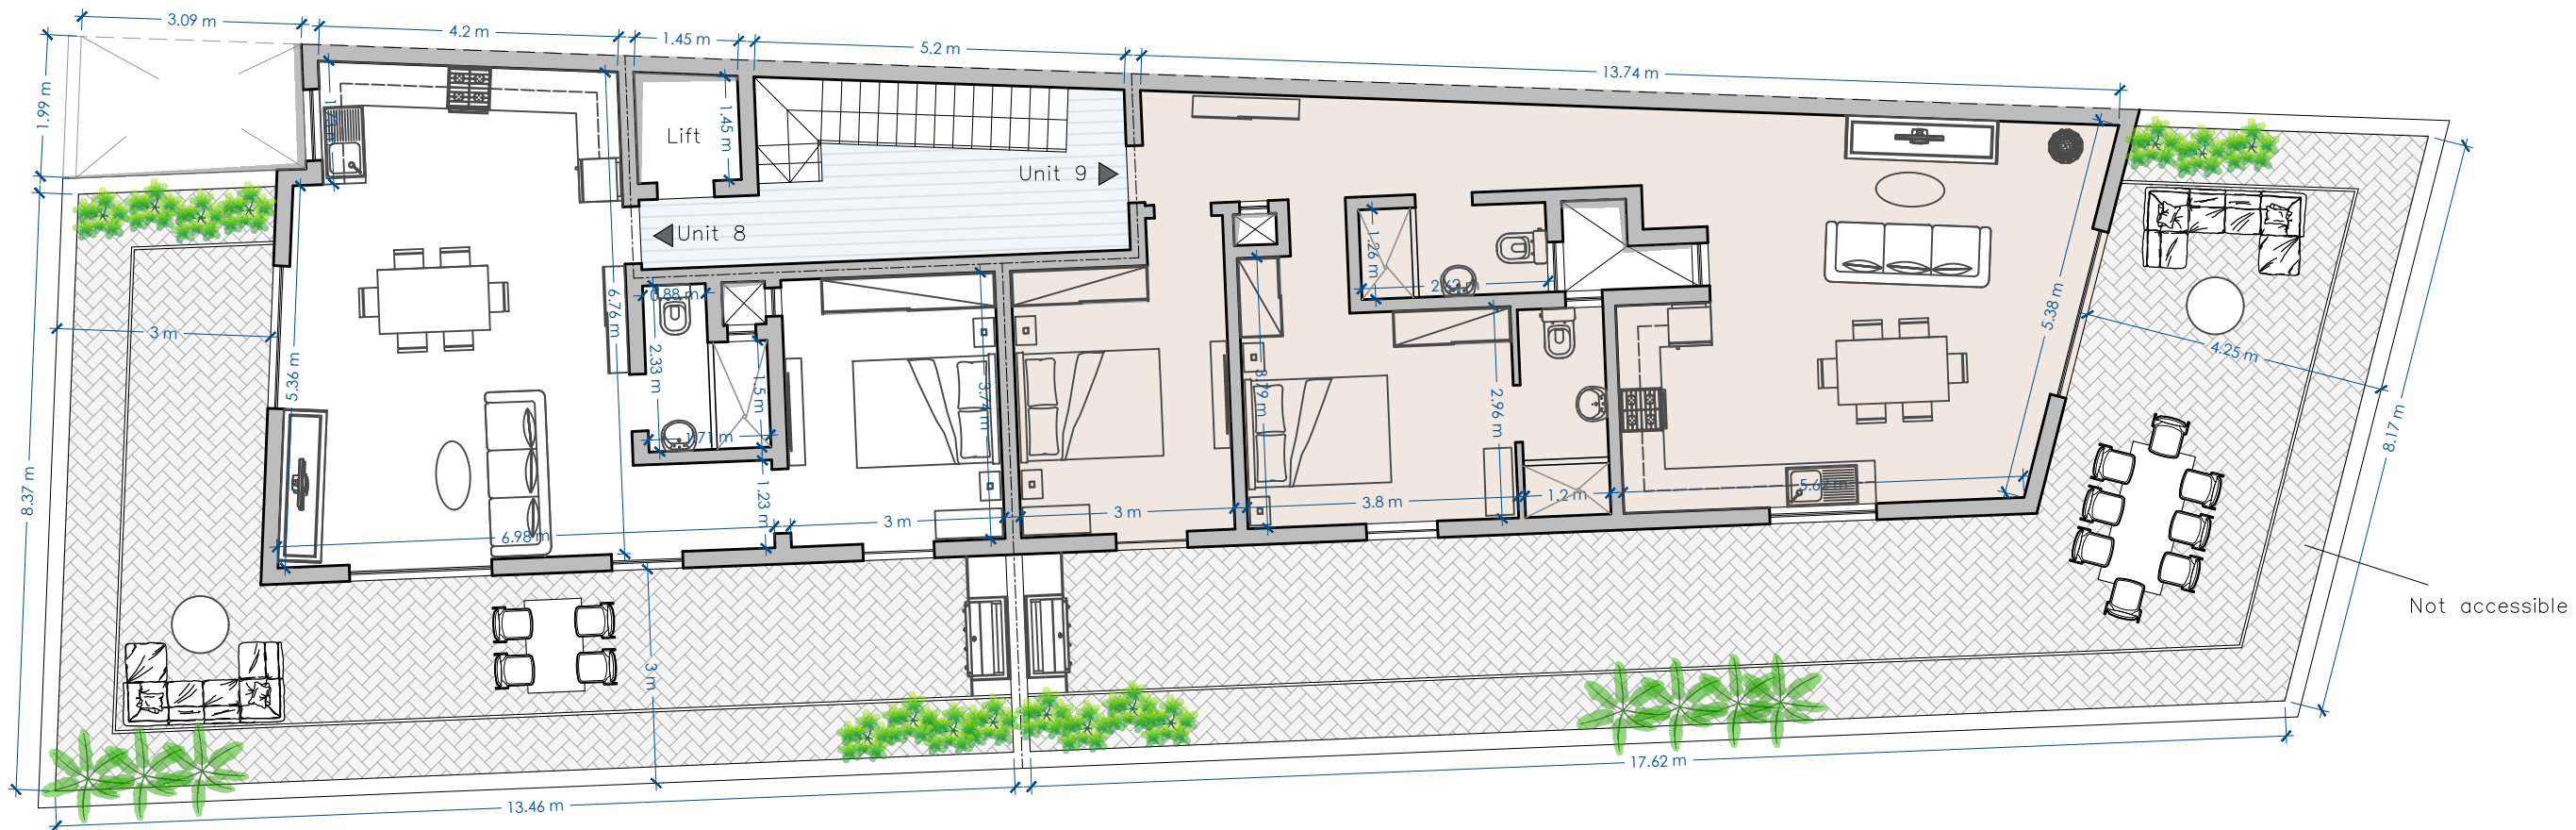

RECEDED FLOOR
 PROPOSED SCALE 1:100

