


UNIT	INTERNAL	EXTERNAL	TOTAL
HOUSE A	25.1 sqm	145.9 sqm	171 sqm
HOUSE B	32.9 sqm	96.5 sqm	129.4 sqm
HOUSE C	34 sqm	120 sqm	154 sqm

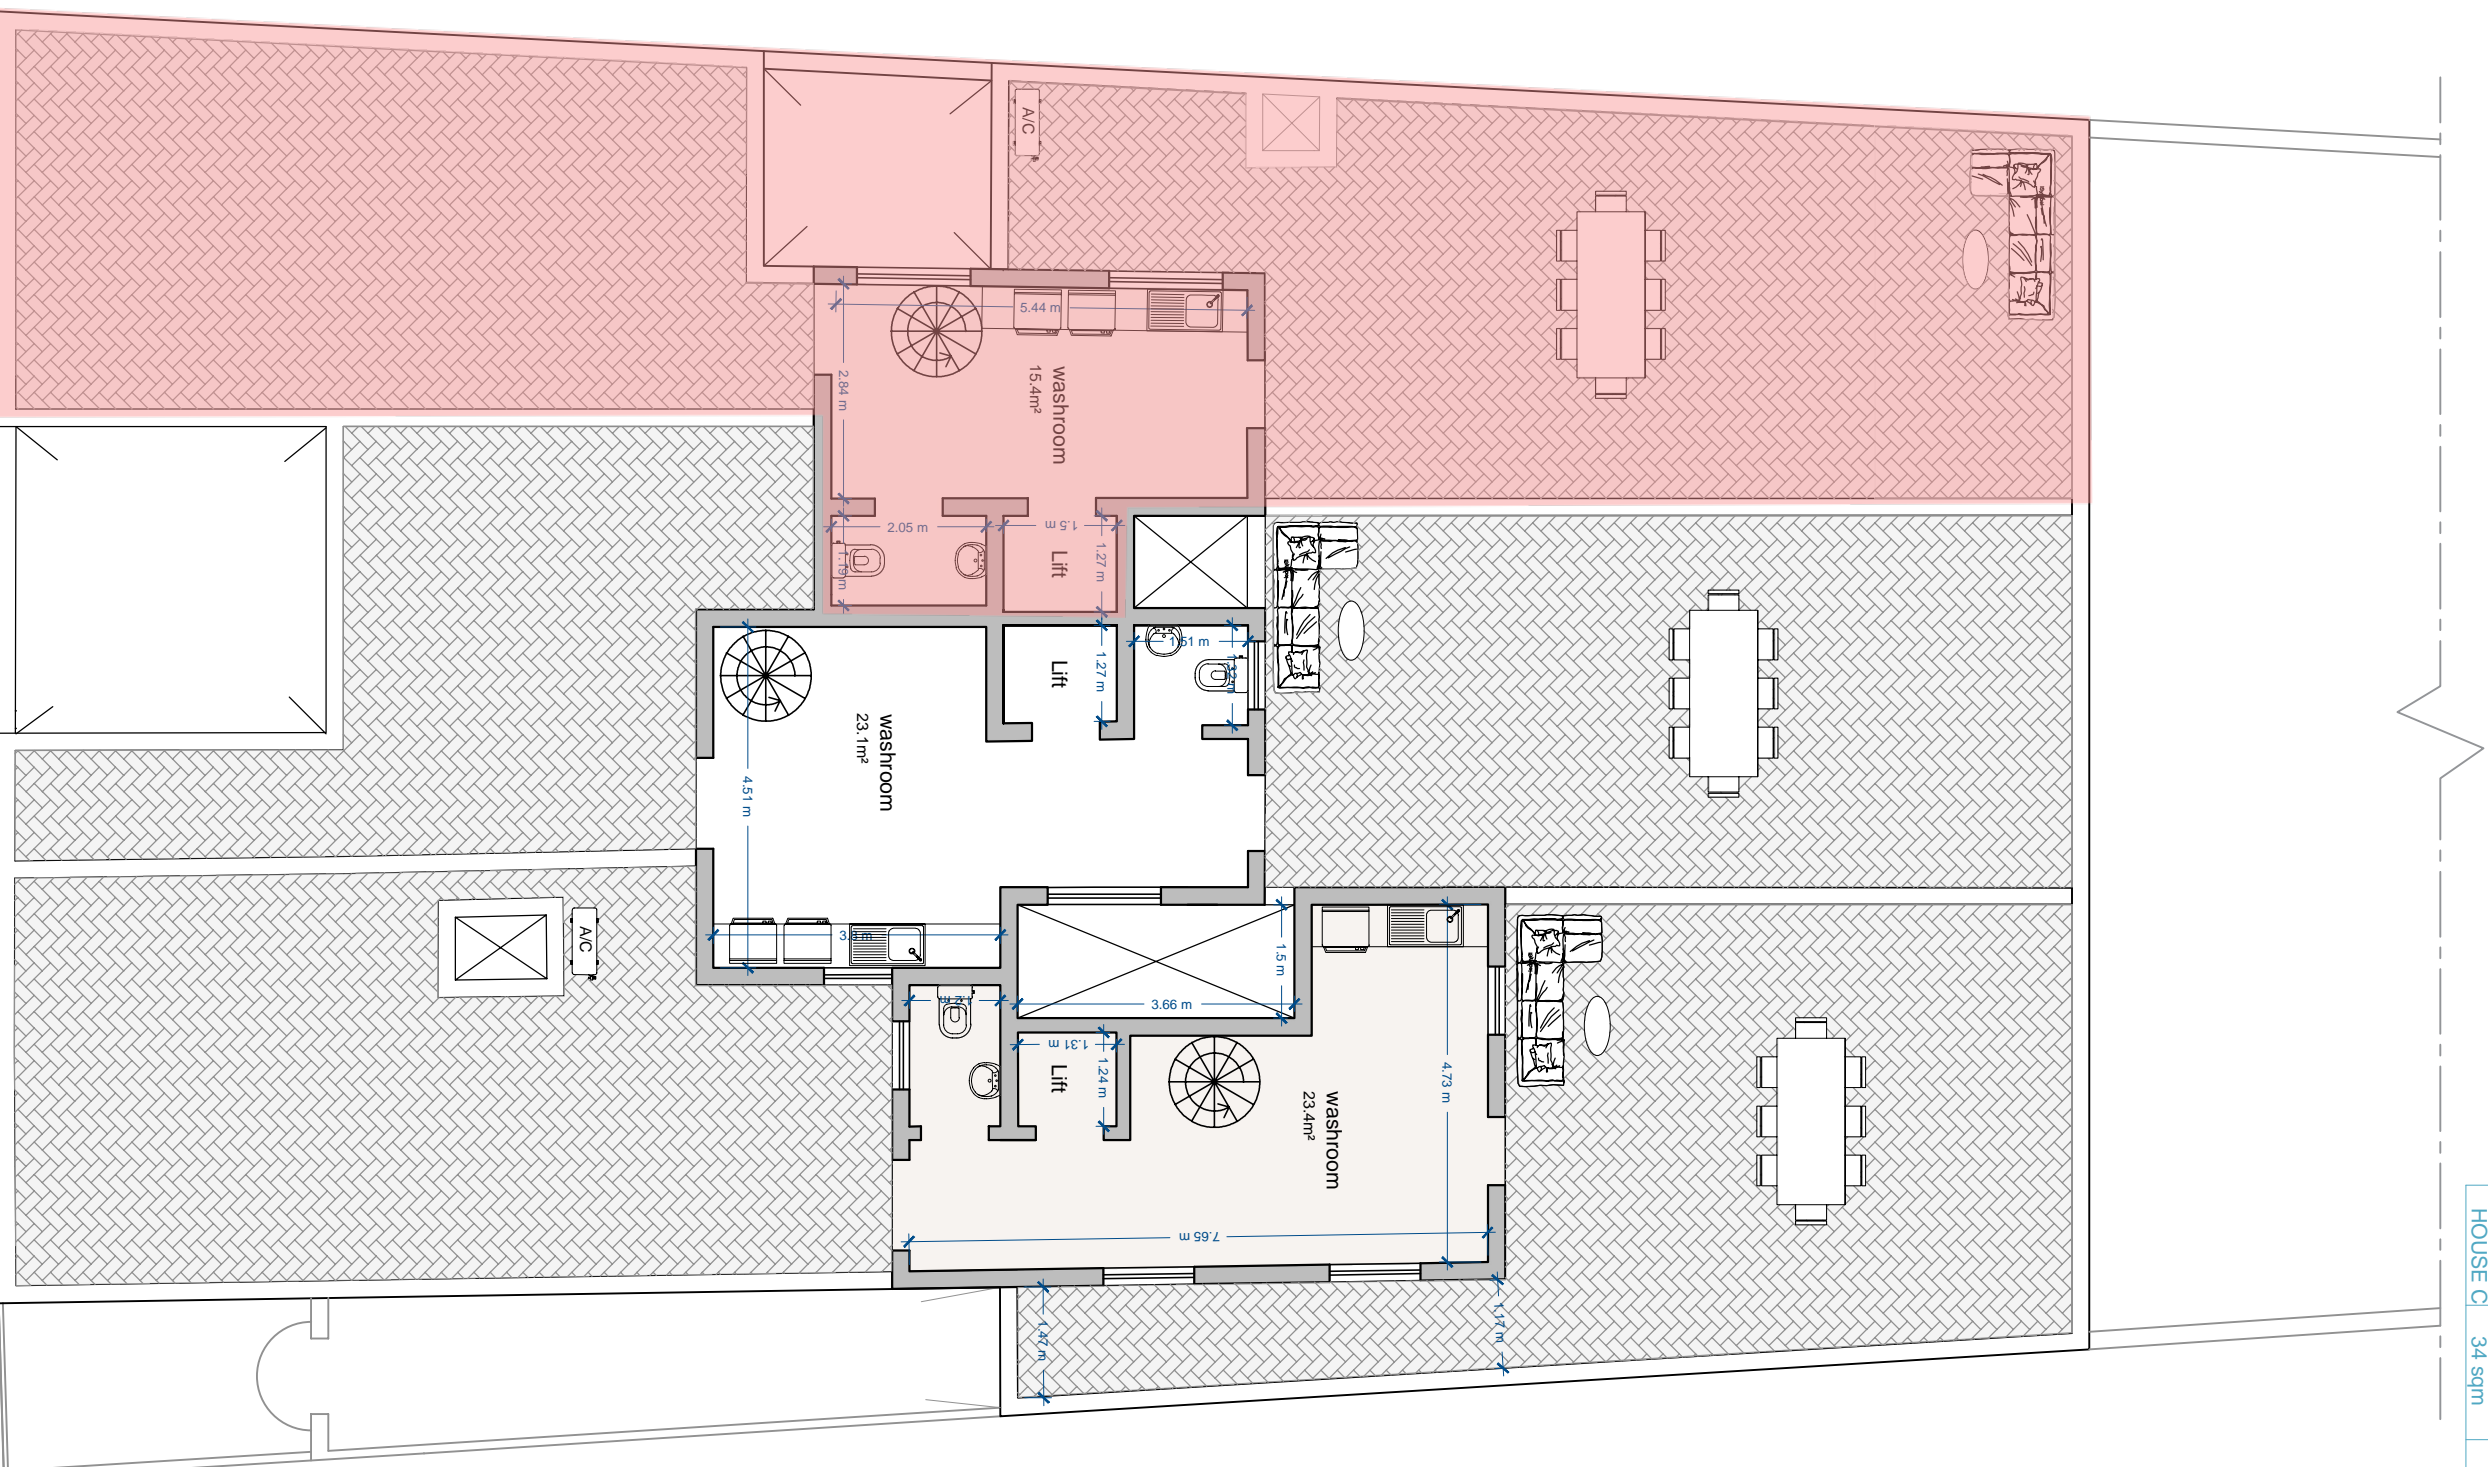

SECOND FLOOR PROPOSED

SCALE 1:100



Scale 1:100