


UNIT	INTERNAL	EXTERNAL	TOTAL
HOUSE A	145.9 sqm	13 sqm	158.9 sqm
HOUSE B	121.6 sqm	30 sqm	151.6 sqm
HOUSE C	176.7 sqm	14 sqm	190.7 sqm

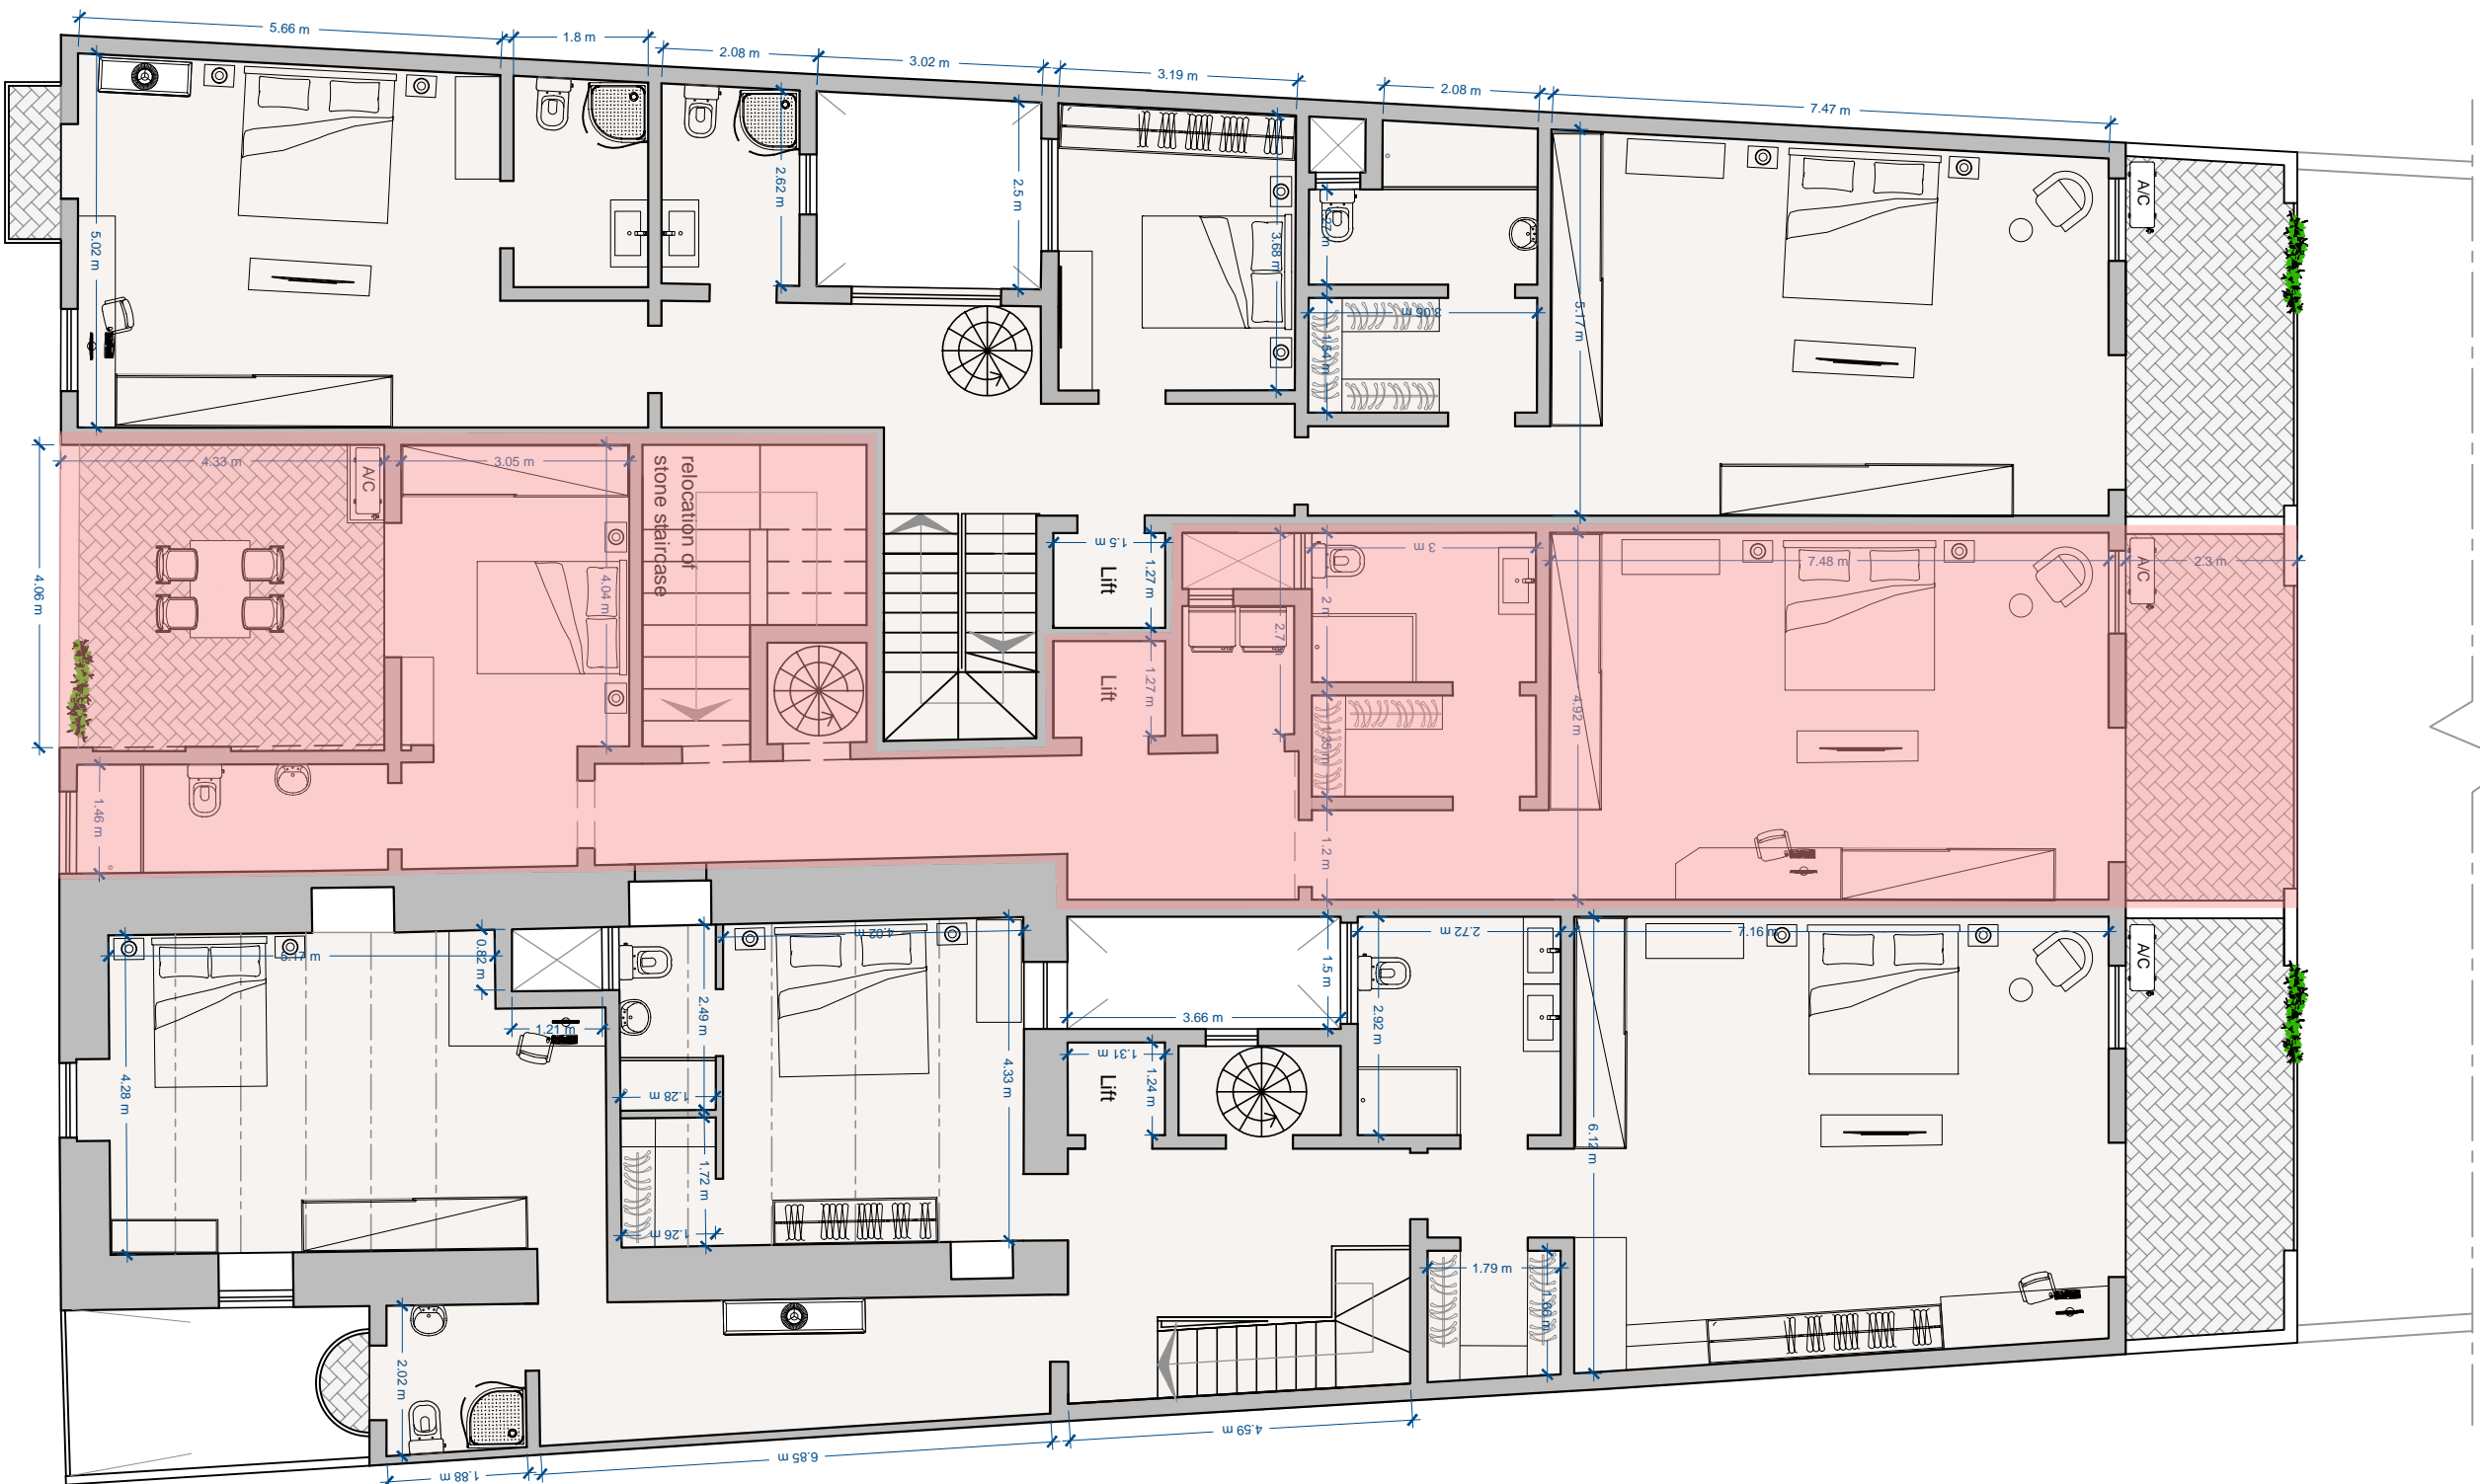

FIRST FLOOR

PROPOSED

SCALE 1:100



Scale 1:100