



UNIT	INTERNAL	EXTERNAL	TOTAL
HOUSE A	99 sqm	/	99 sqm
HOUSE B	96.3 sqm	/	96.3 sqm
HOUSE C	11.4 sqm	3.4 sqm	11.4 sqm

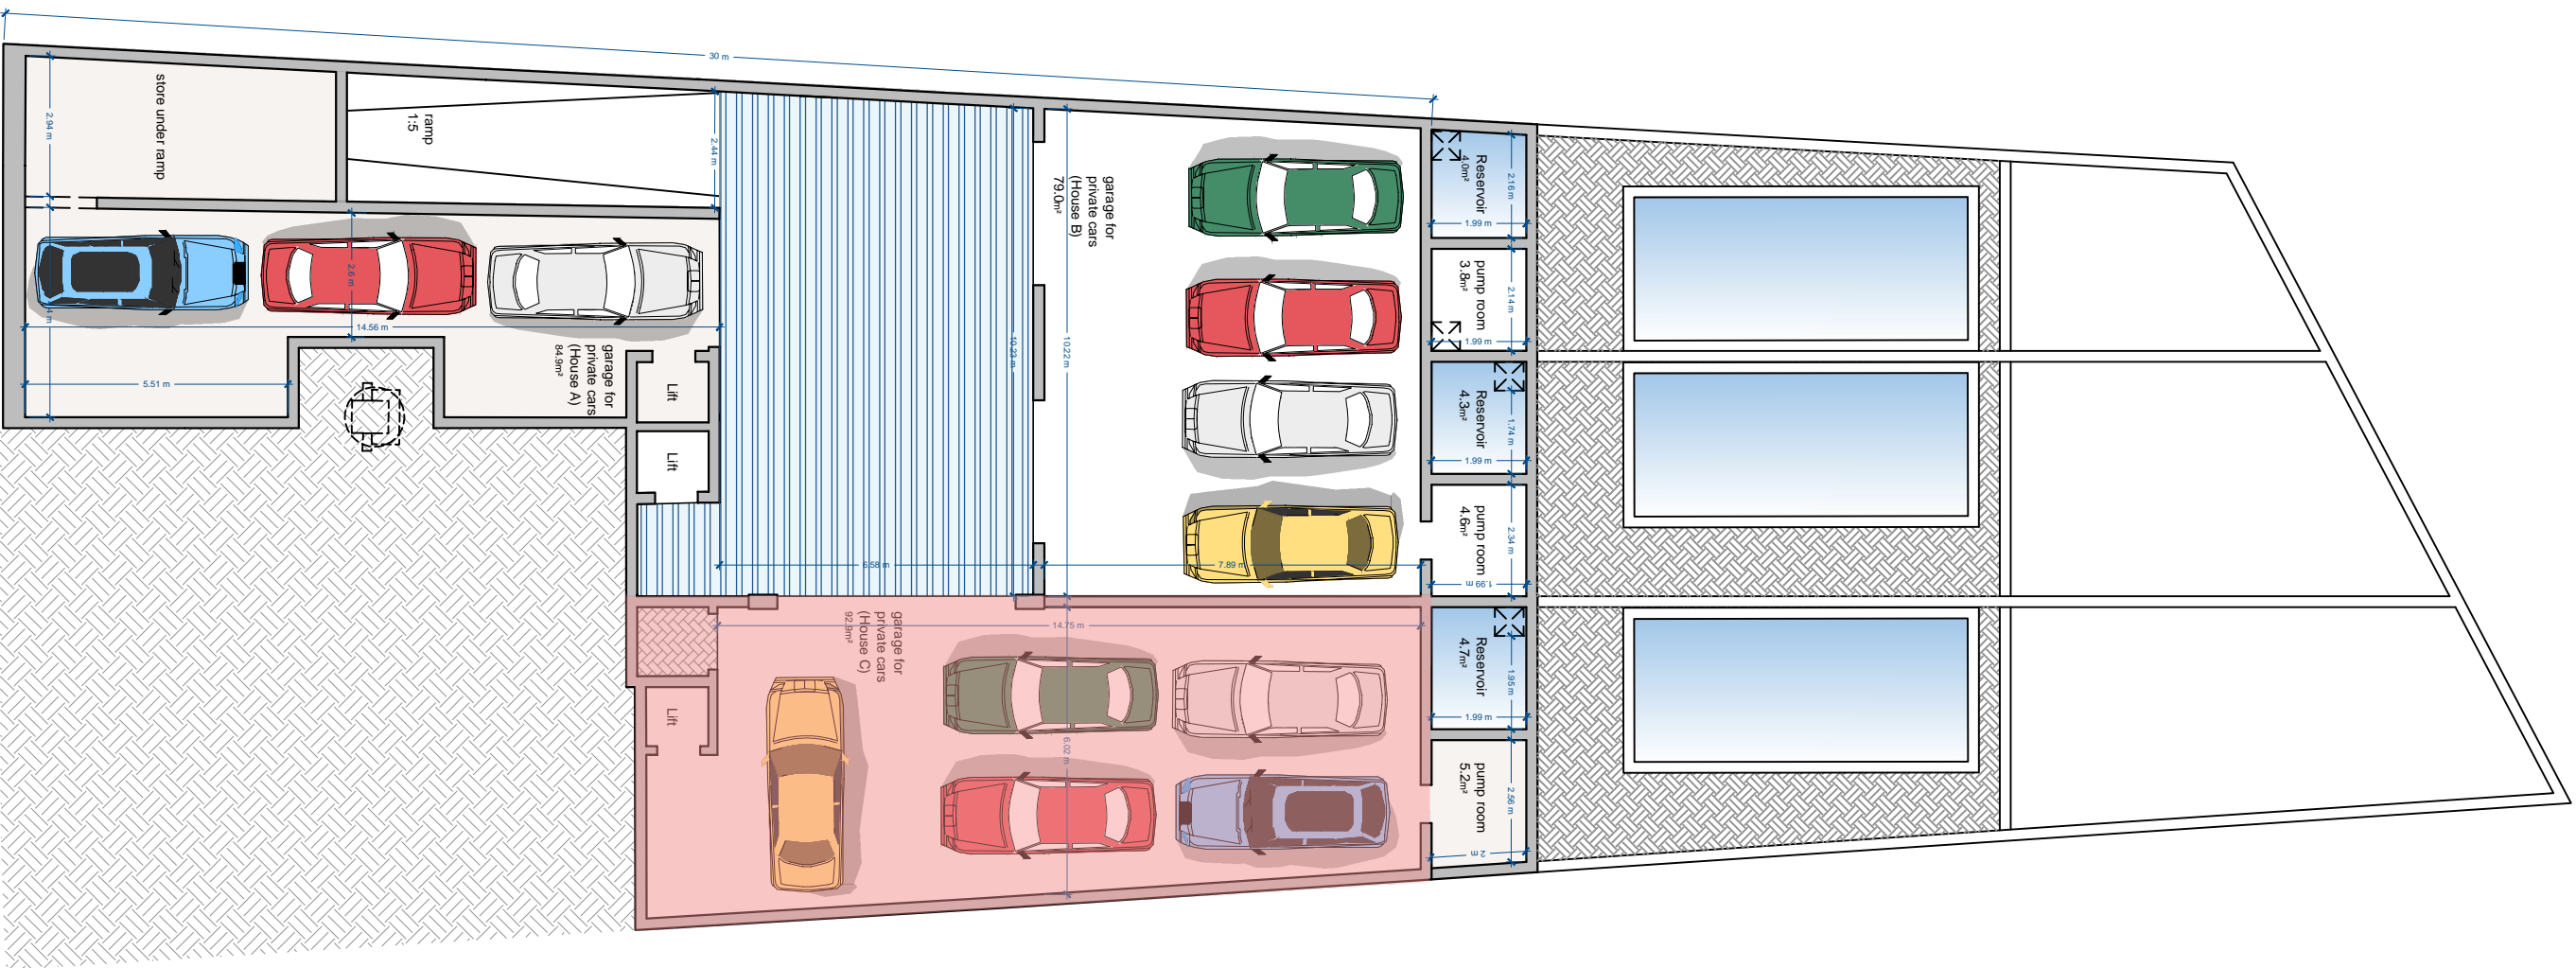

**BASEMENT LEVEL**  
PROPOSED

SCALE 1:150

METRES  
FEET

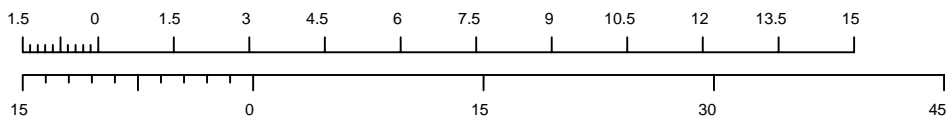

SCALE 1:150