



GROUND FLOOR
PROPOSED

SCALE 1:150

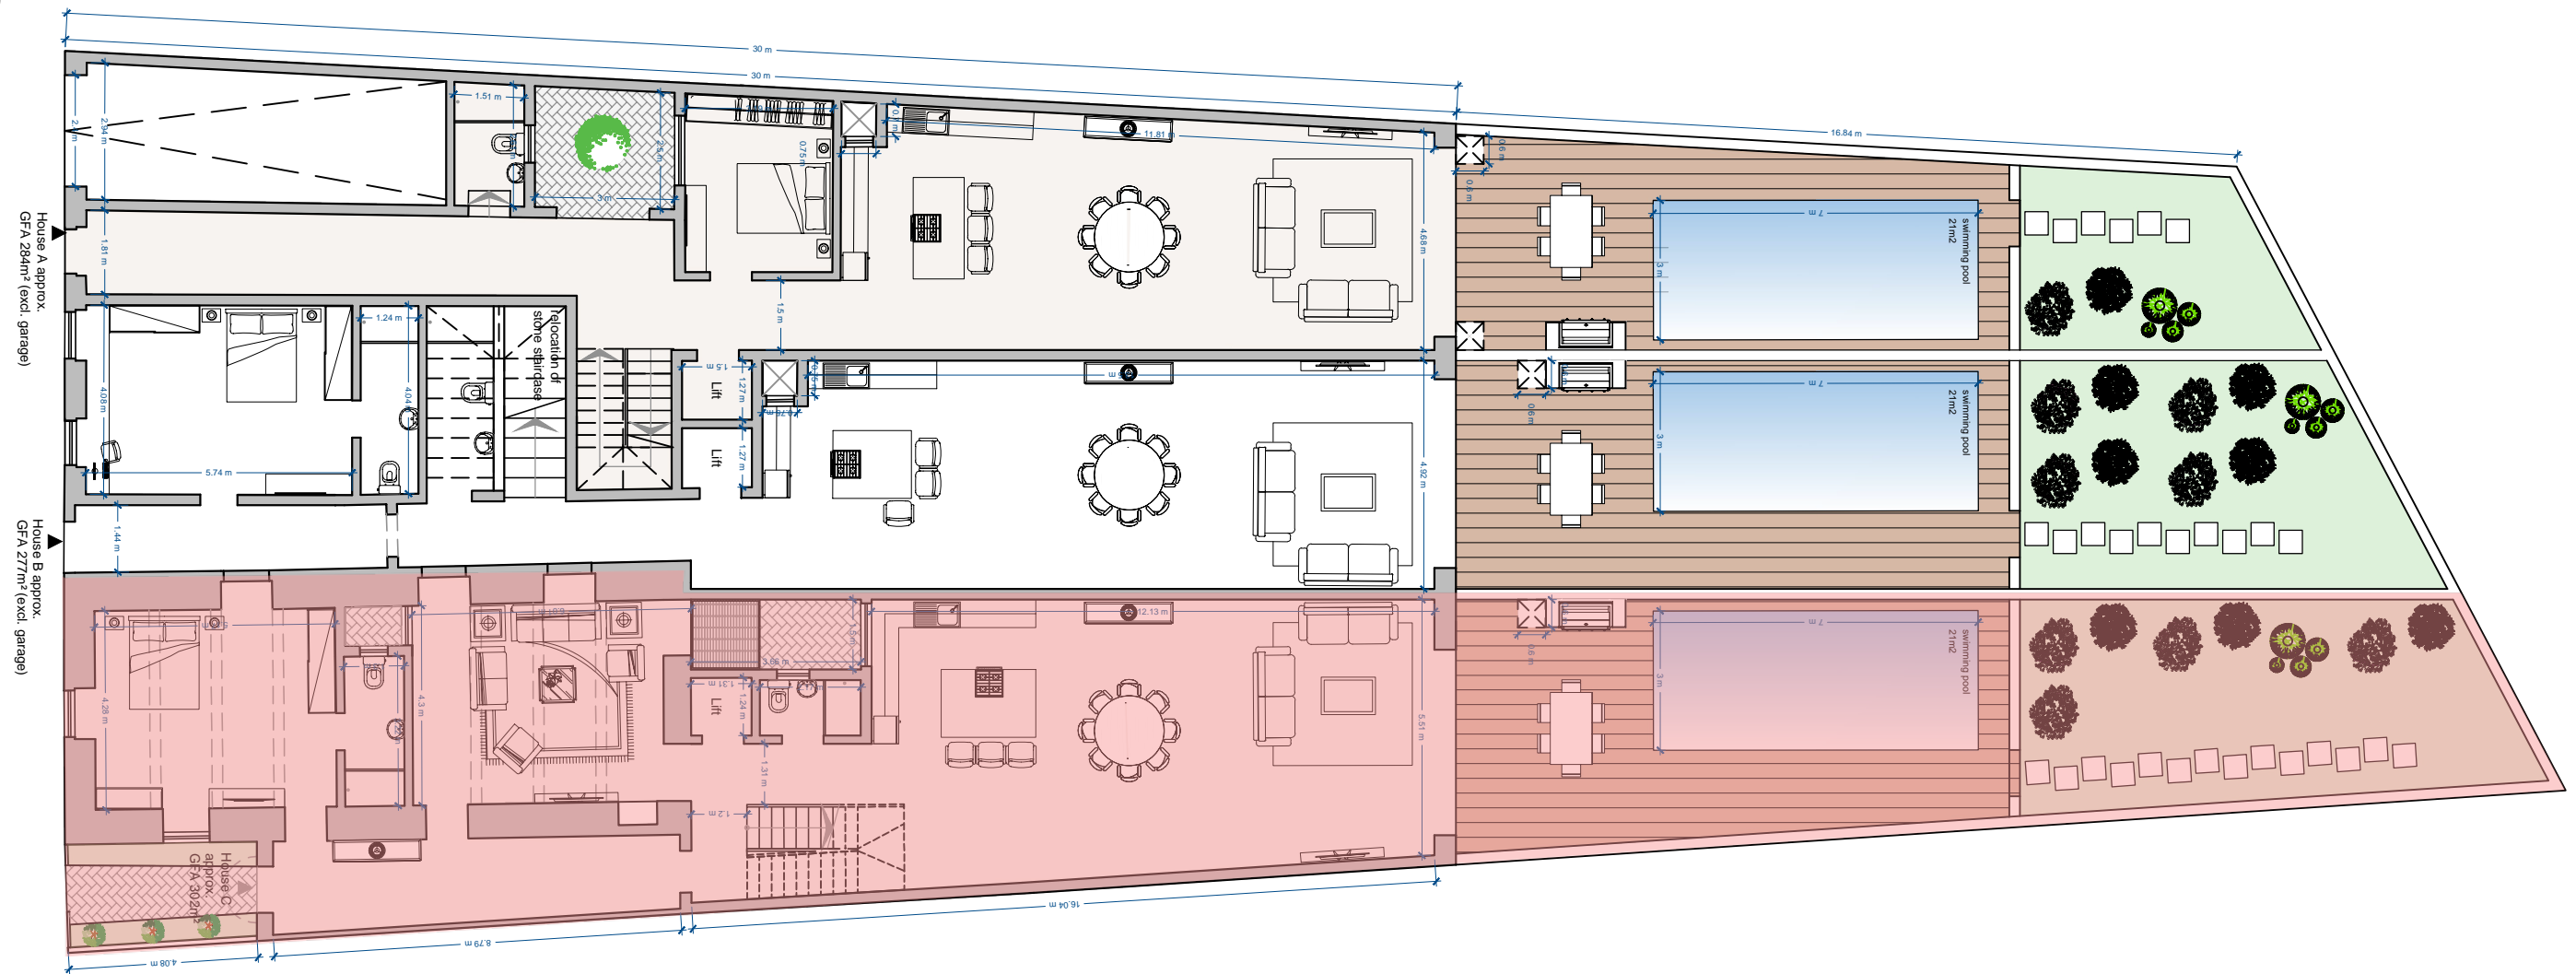

UNIT	INTERNAL	EXTERNAL	TOTAL
HOUSE A	131.8 sqm	85.6 sqm	217.4 sqm
HOUSE B	151.7 sqm	103.9 sqm	255.6 sqm
HOUSE C	189.9 sqm	126.8 sqm	316.7 sqm

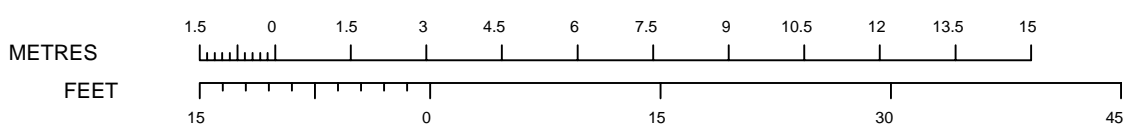

SCALE 1:150