


UNIT	INTERNAL	EXTERNAL	TOTAL
A3	91 sqm	12 sqm	103 sqm
A4	86 sqm	11 sqm	97 sqm
B3	89 sqm	11 sqm	100 sqm
B4	93 sqm	10 sqm	103 sqm

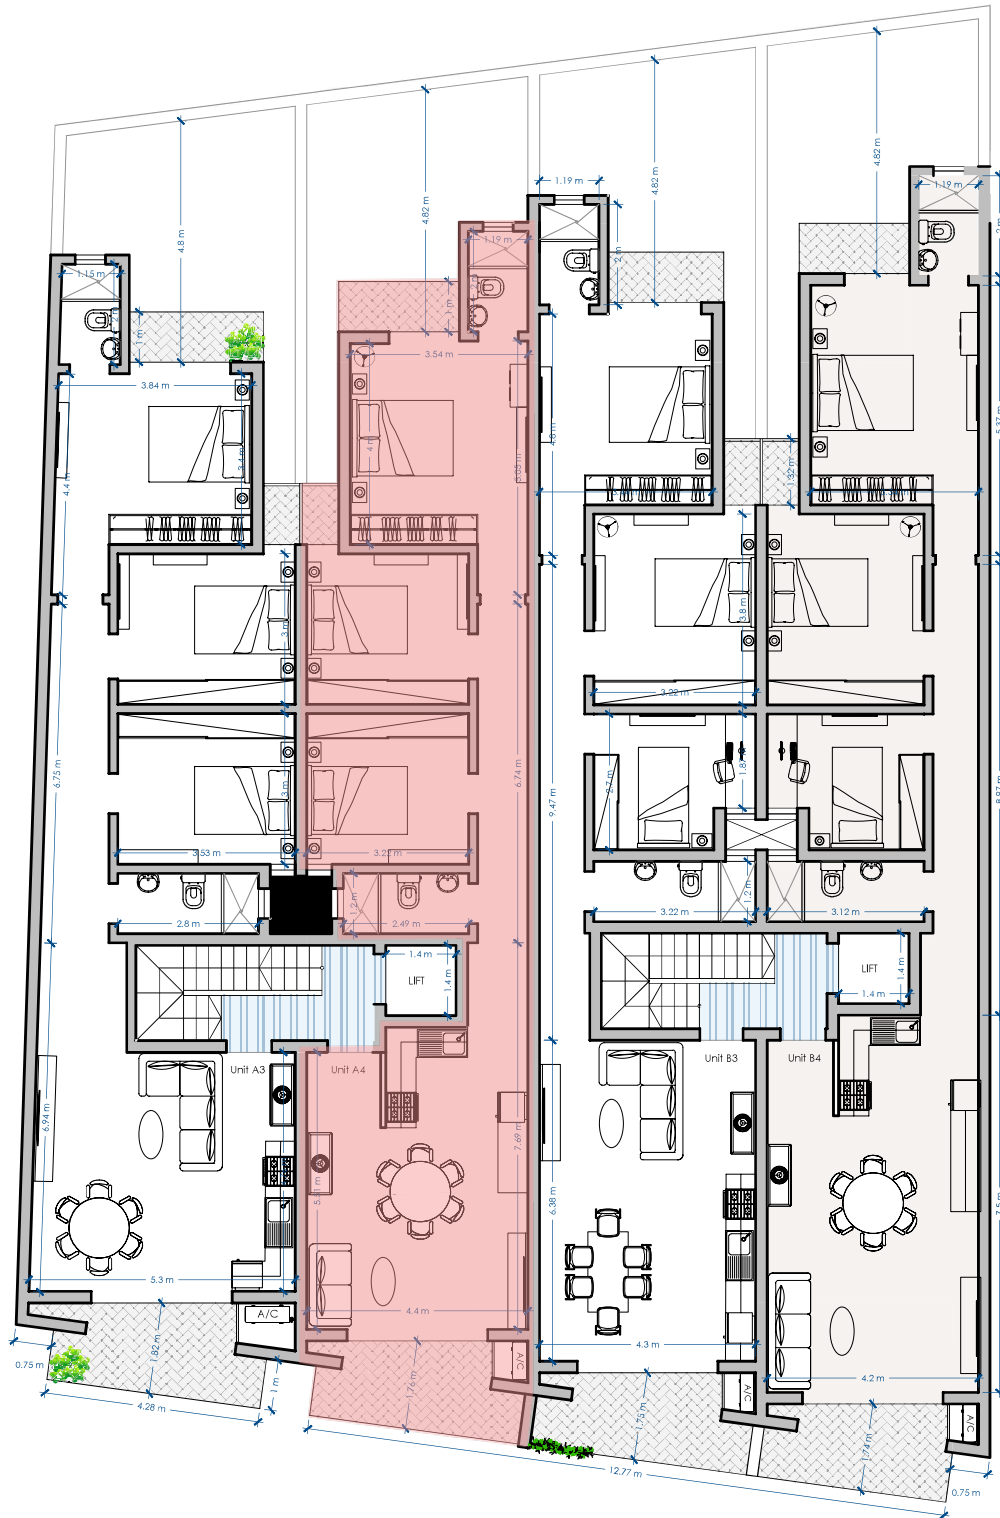

FIRST FLOOR
PROPOSED

Scale 1:100

