


UNIT	INTERNAL	EXTERNAL	TOTAL
A5	91 sqm	12 sqm	103 sqm
A6	86 sqm	11 sqm	97 sqm
B5	89 sqm	11 sqm	100 sqm
B6	93 sqm	10 sqm	103 sqm

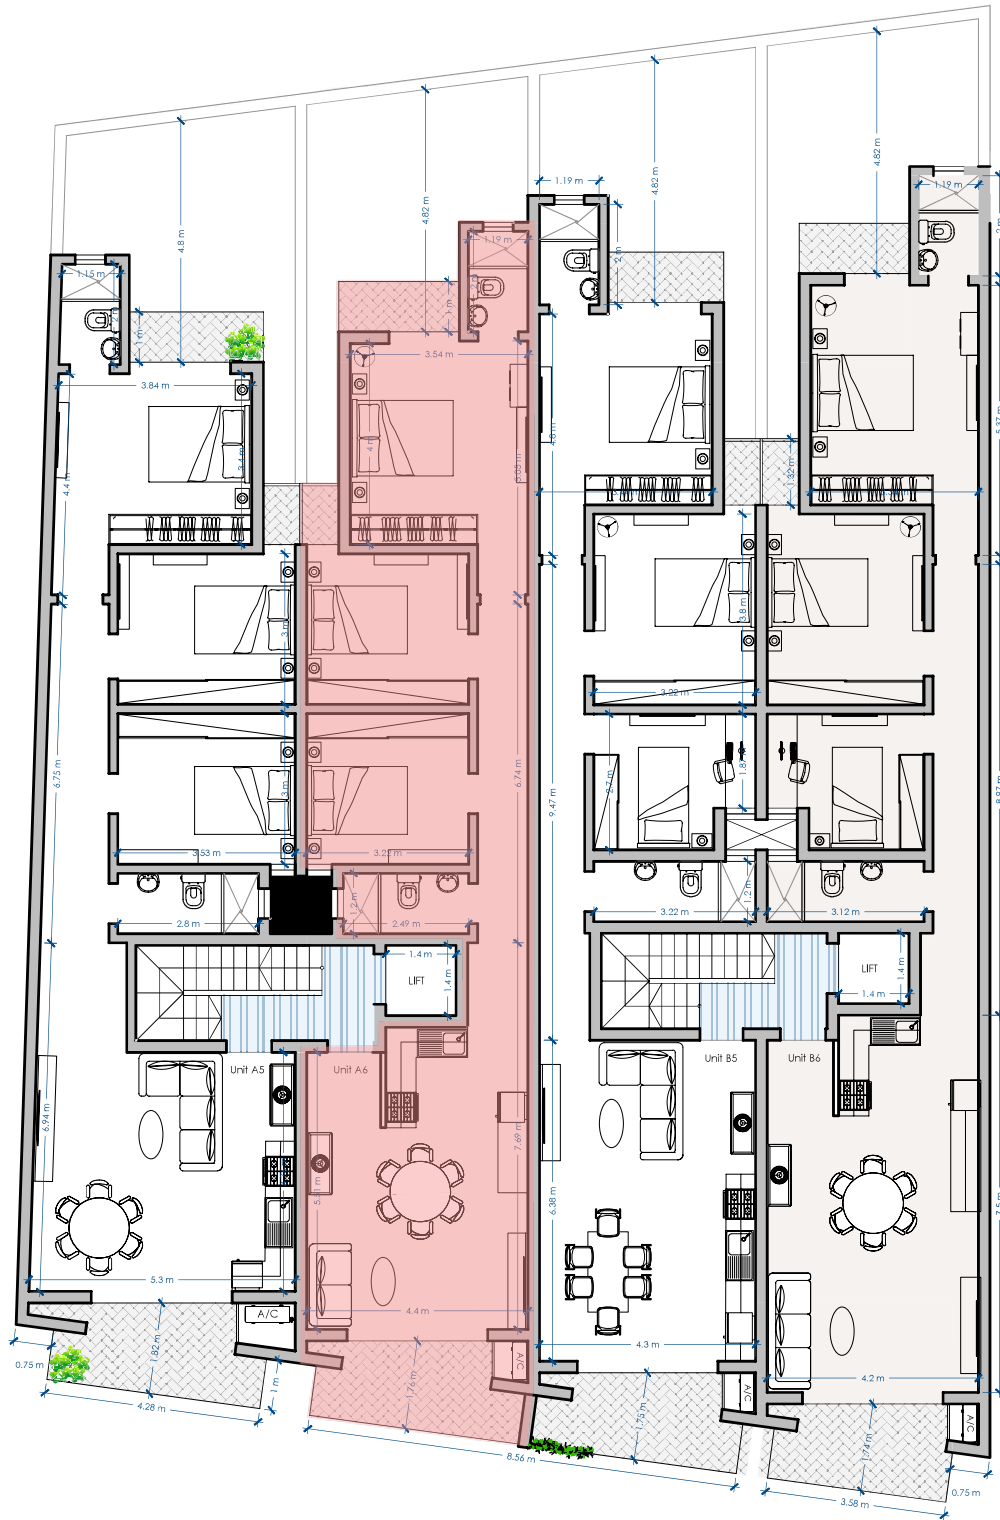

SECOND FLOOR
PROPOSED

Scale 1:100

