


UNIT	INTERNAL	EXTERNAL	TOTAL
A7	91 sqm	12 sqm	103 sqm
A8	86 sqm	11 sqm	97 sqm
B7	89 sqm	11 sqm	100 sqm
B8	93 sqm	10 sqm	103 sqm

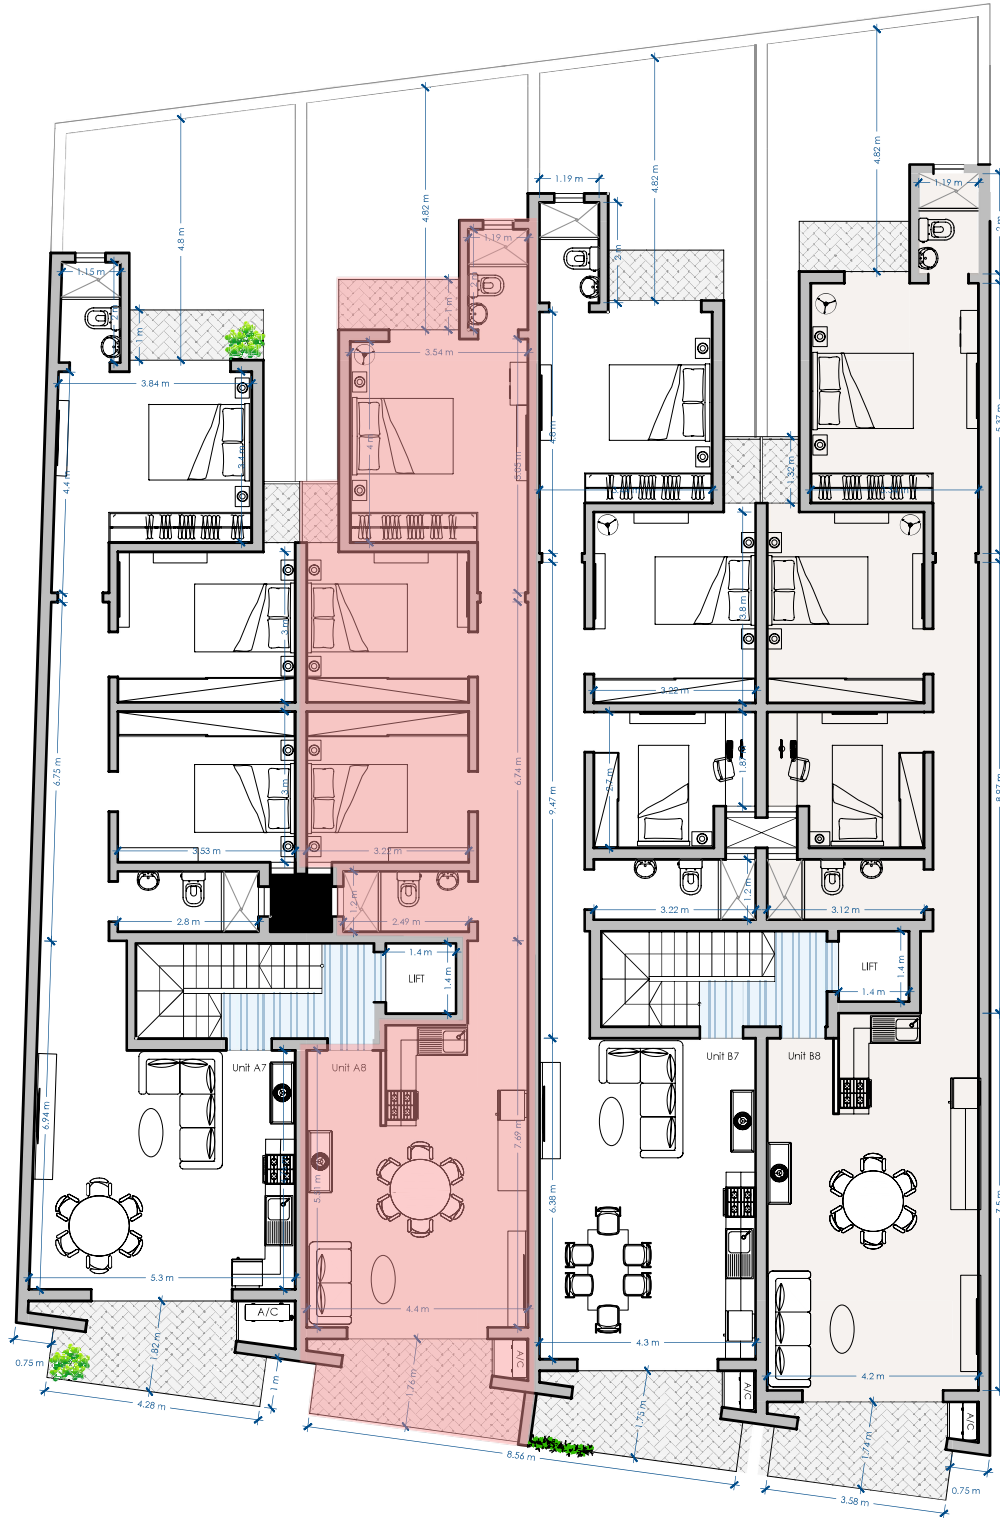

THIRD FLOOR
PROPOSED

Scale 1:100

