


UNIT	INTERNAL	EXTERNAL	TOTAL
A9	91 sqm	12 sqm	103 sqm
A10	86 sqm	11 sqm	97 sqm
B9	89 sqm	11 sqm	100 sqm
B10	93 sqm	10 sqm	103 sqm

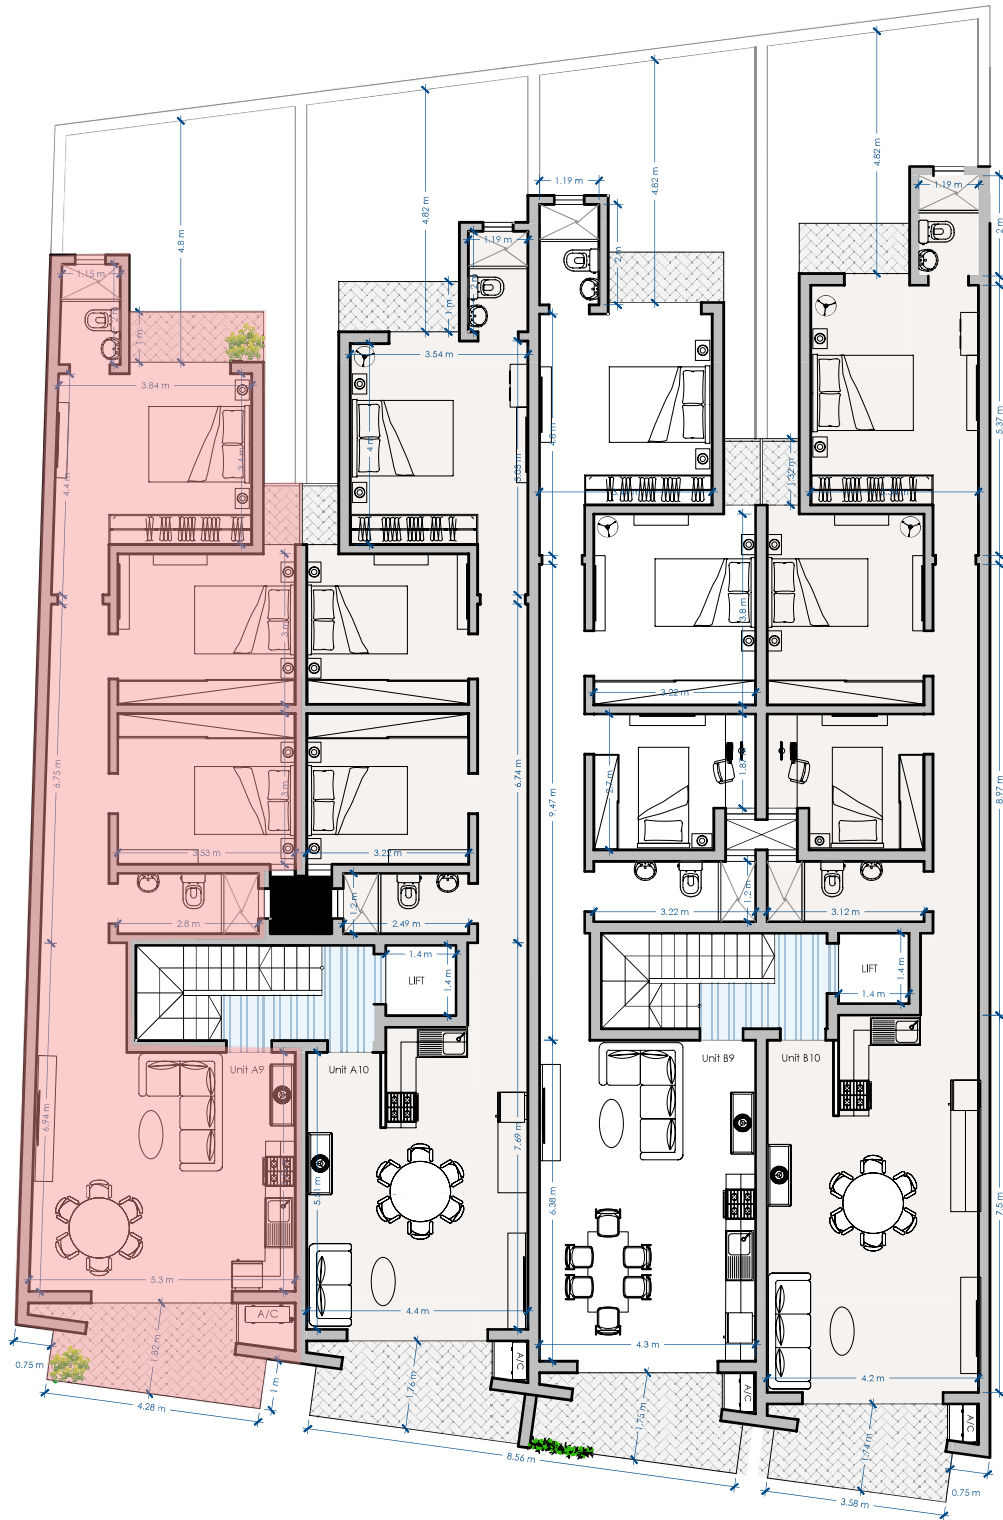

FOURTH FLOOR
PROPOSED

Scale 1:100

