


UNIT	INTERNAL	EXTERNAL	TOTAL
A11	91 sqm	12 sqm	103 sqm
A12	86 sqm	11 sqm	97 sqm
B11	89 sqm	11 sqm	100 sqm
B12	93 sqm	10 sqm	103 sqm

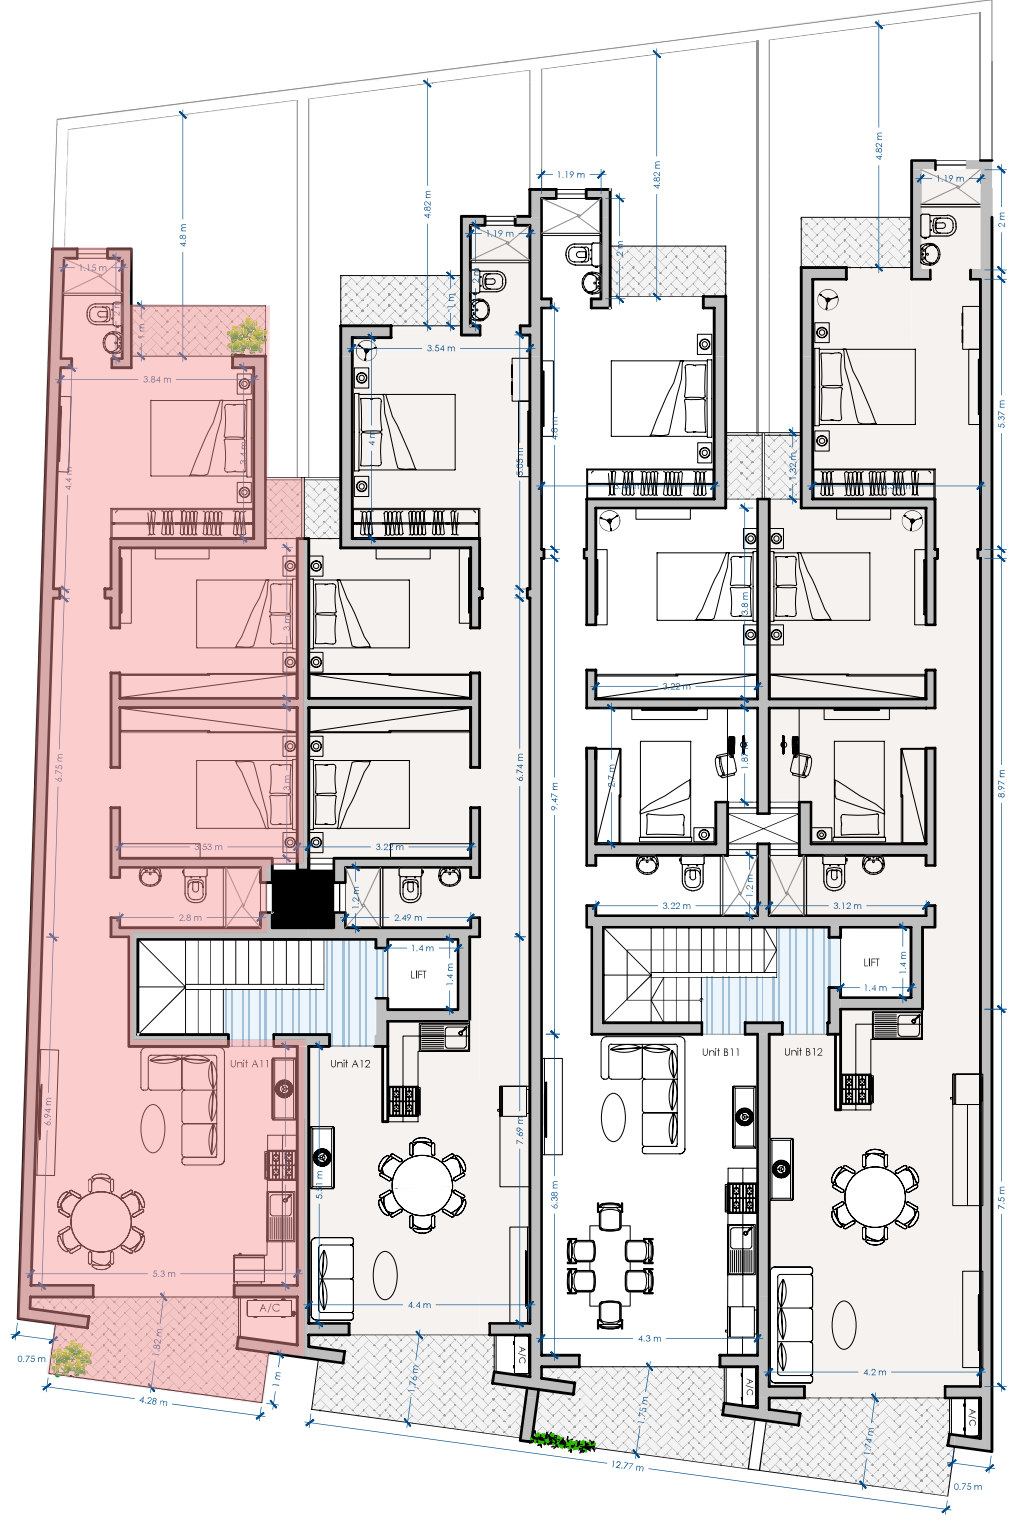

FIFTH FLOOR
PROPOSED

Scale 1:100

