


UNIT	INTERNAL	EXTERNAL	TOTAL
A13	64 sqm	33 sqm	97 sqm
A14	61 sqm	33 sqm	94 sqm
B13	66 sqm	30 sqm	96 sqm
B14	69 sqm	29 sqm	98 sqm

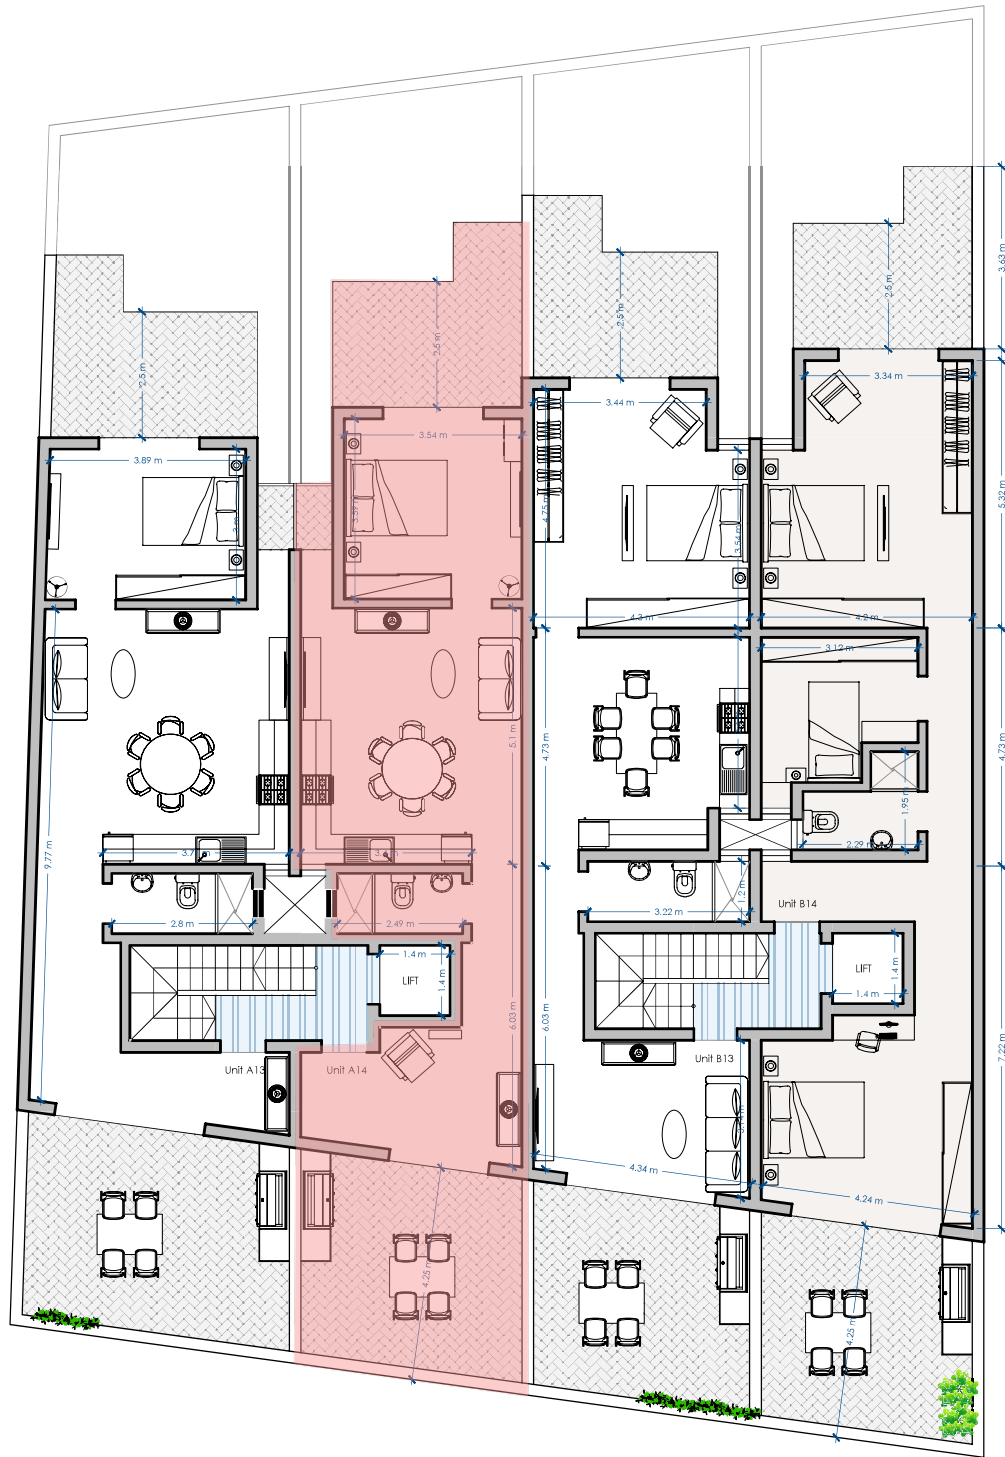

RECEDED FLOOR
PROPOSED

Scale 1:100

