


UNIT	INTERNAL	EXTERNAL	TOTAL
1A	93.6 sqm	10.1 sqm	103.7 sqm
2A	90.9 sqm	8.4 sqm	99.3 sqm
1B	76.5 sqm	16.2 sqm	92.7 sqm
2B	82 sqm	18.4 sqm	100.4 sqm

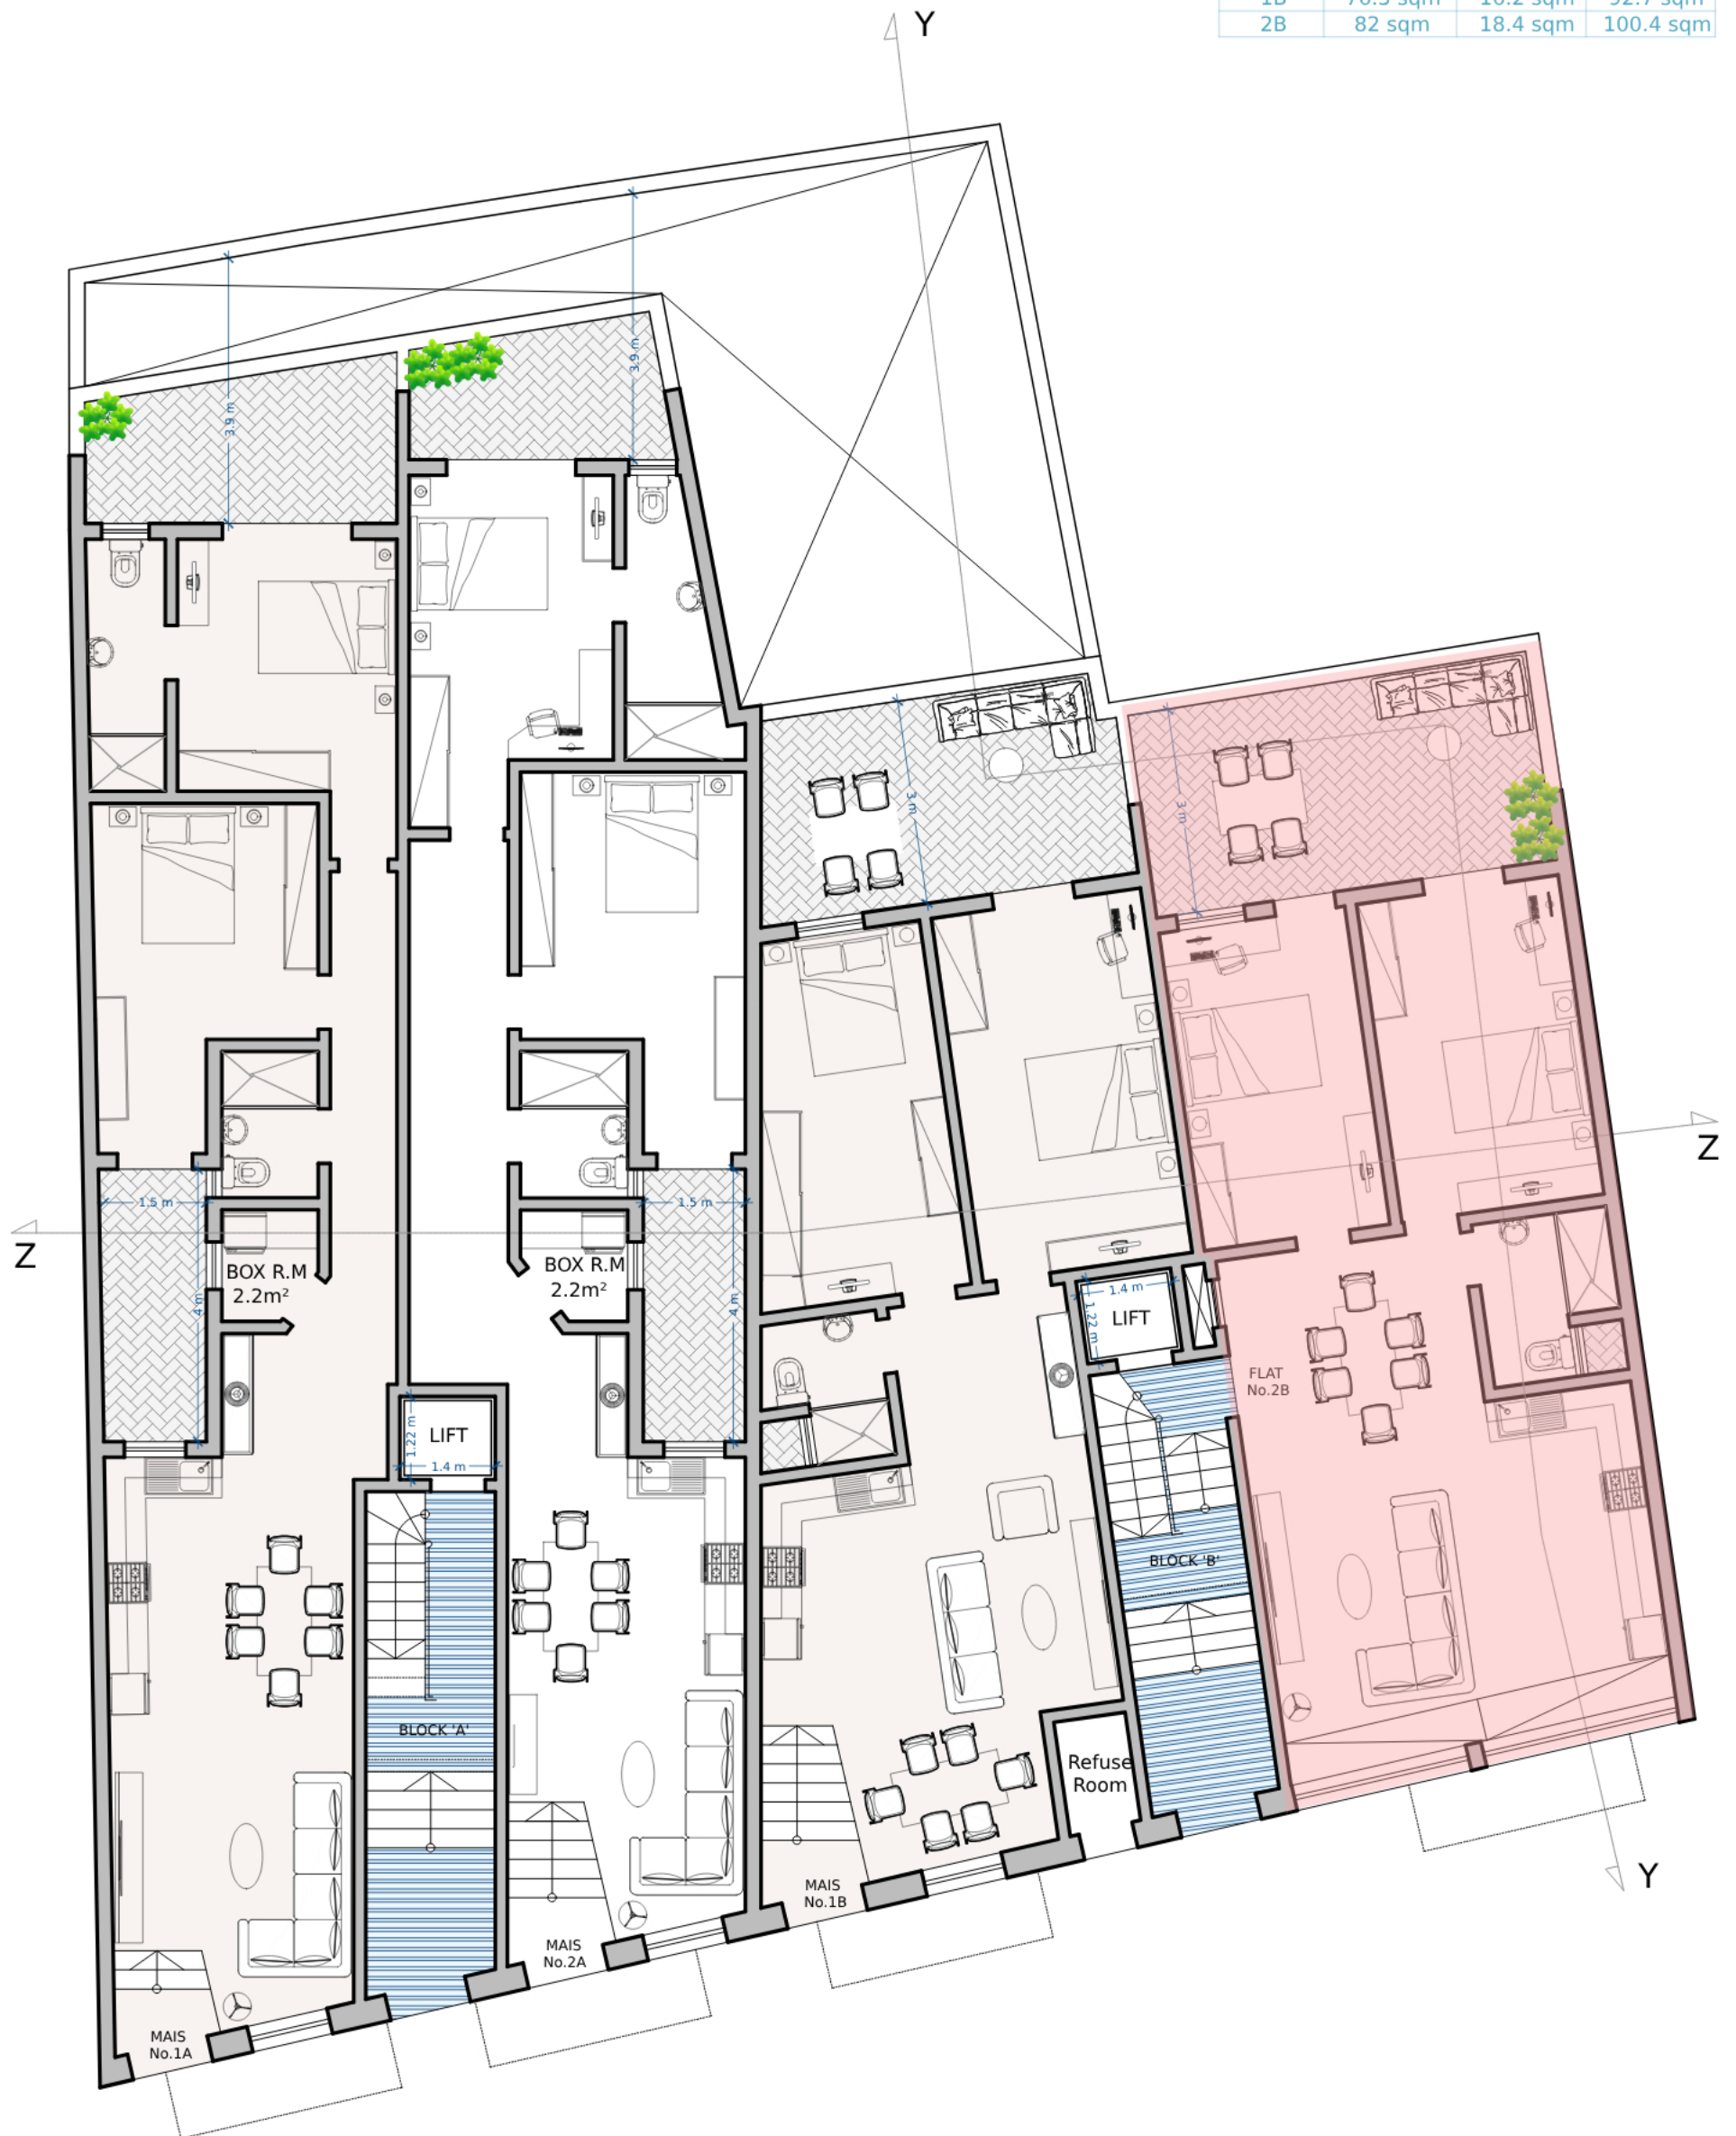

GROUND FLOOR
 PROPOSED
 Scale 1:100

