
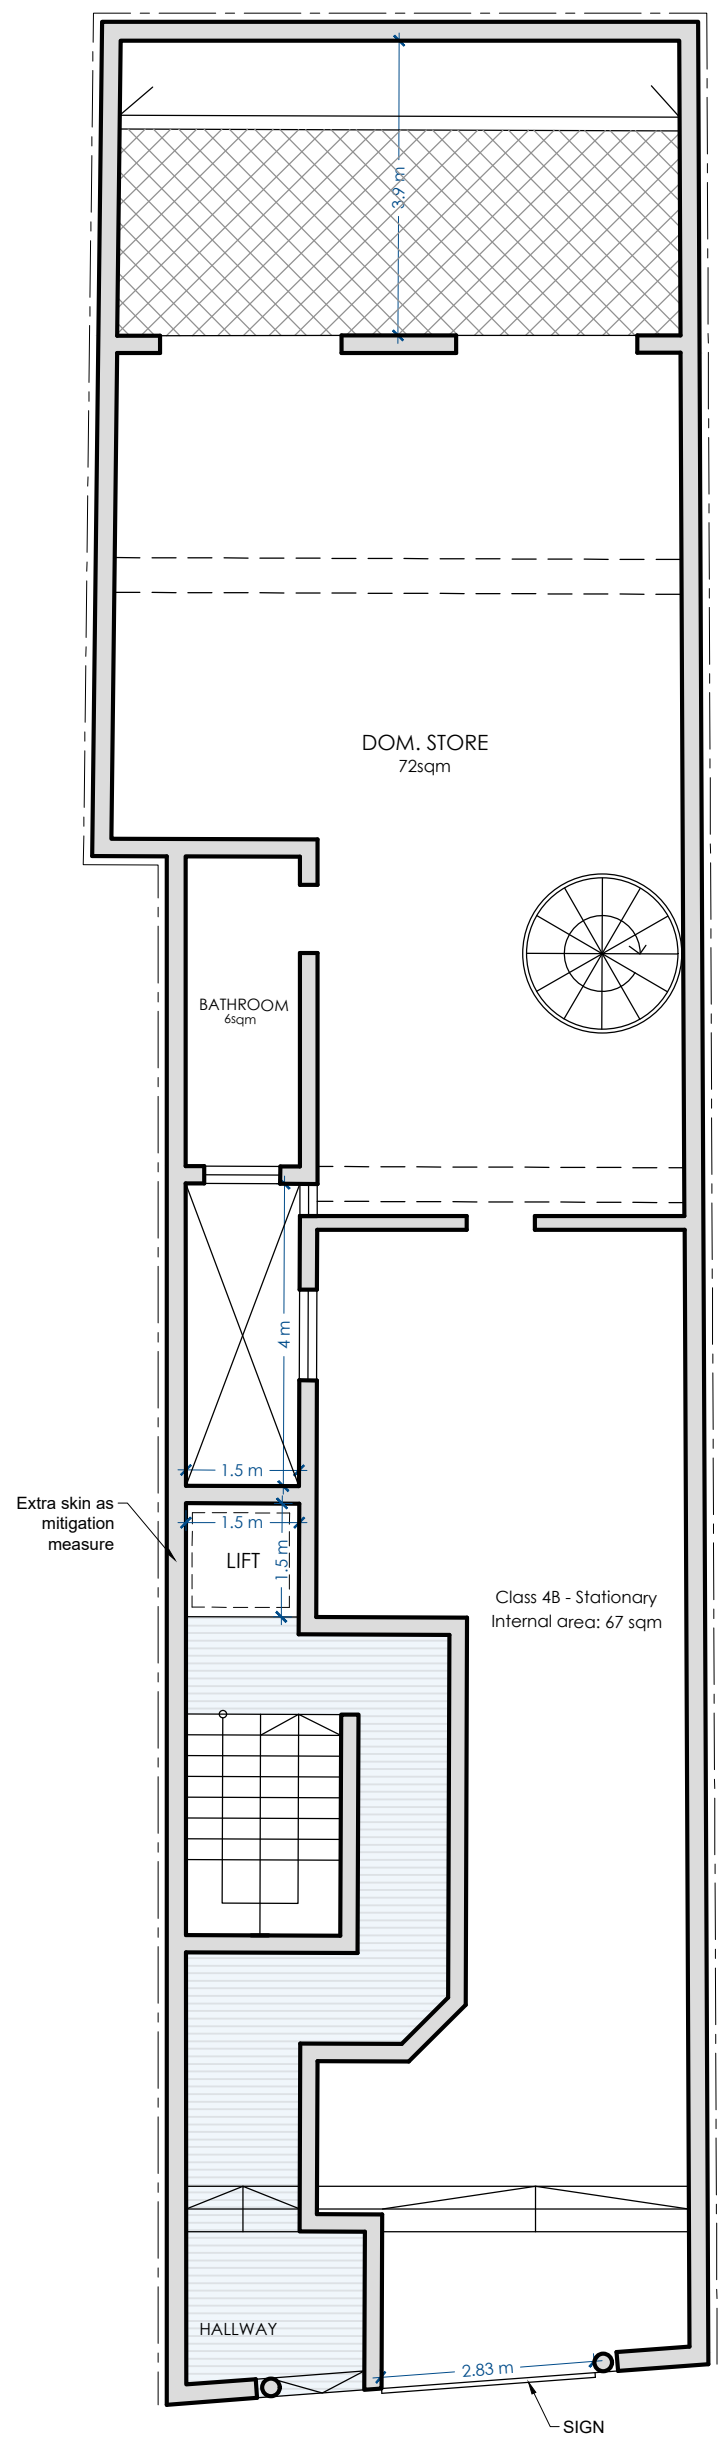


Unit	Internal	External	Total
SHOP	324.8 sqm	59.8 sqm	384.6 sqm

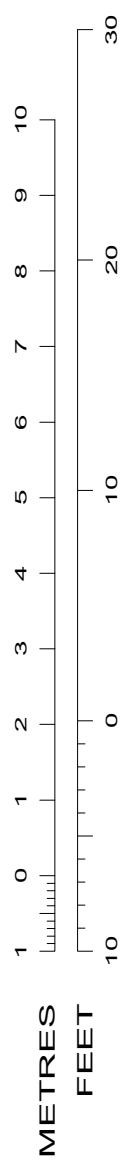

GROUND FLOOR
PROPOSED
Scale 1:100