



Unit	Internal	External	Total
APT 1	165.8 sqm	20.5 sqm	186.3 sqm

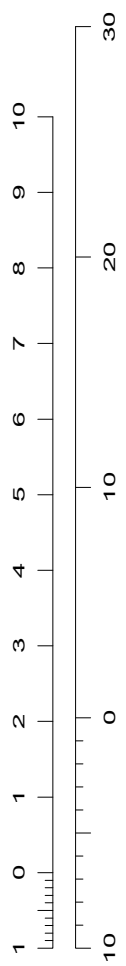

SCALE 1:100

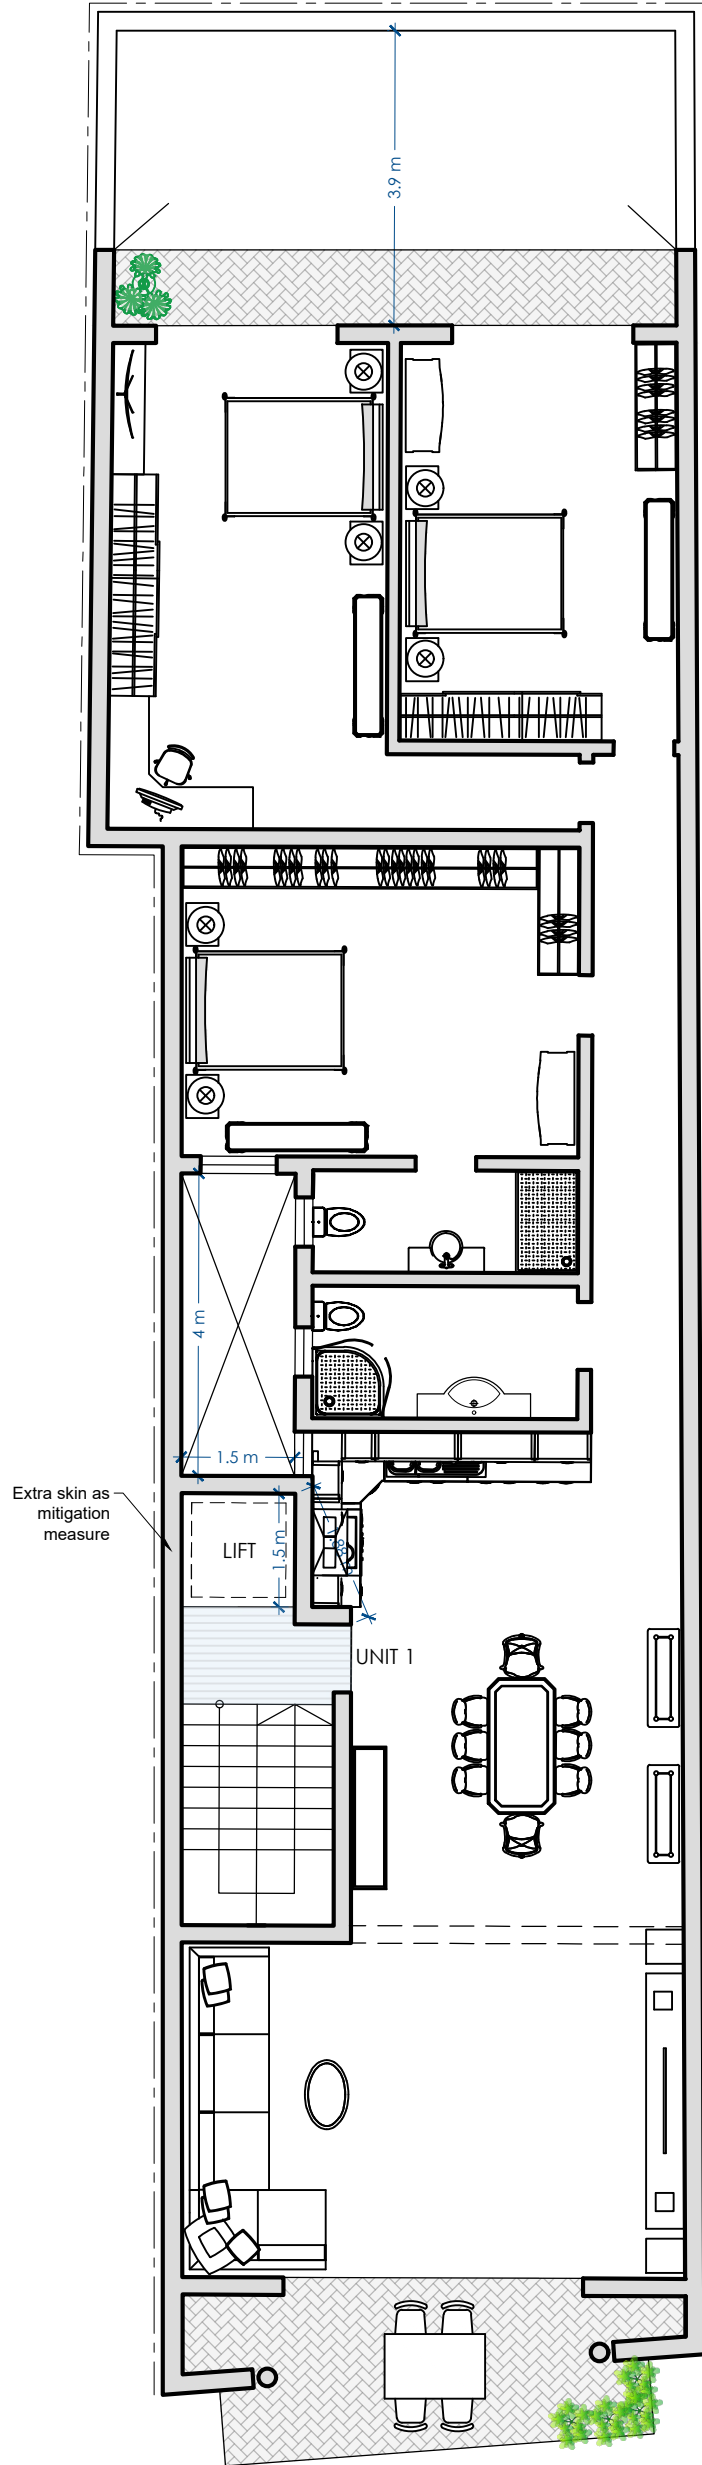

FIRST FLOOR  
PROPOSED Scale 1:100