



Unit	Internal	External	Total
APT 2	165.8 sqm	20.5 sqm	186.3 sqm

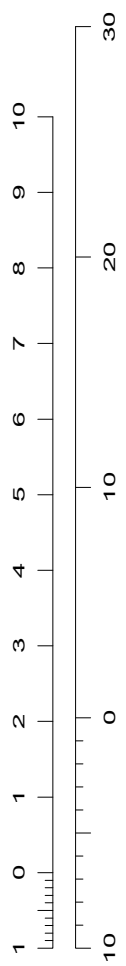

SCALE 1:100

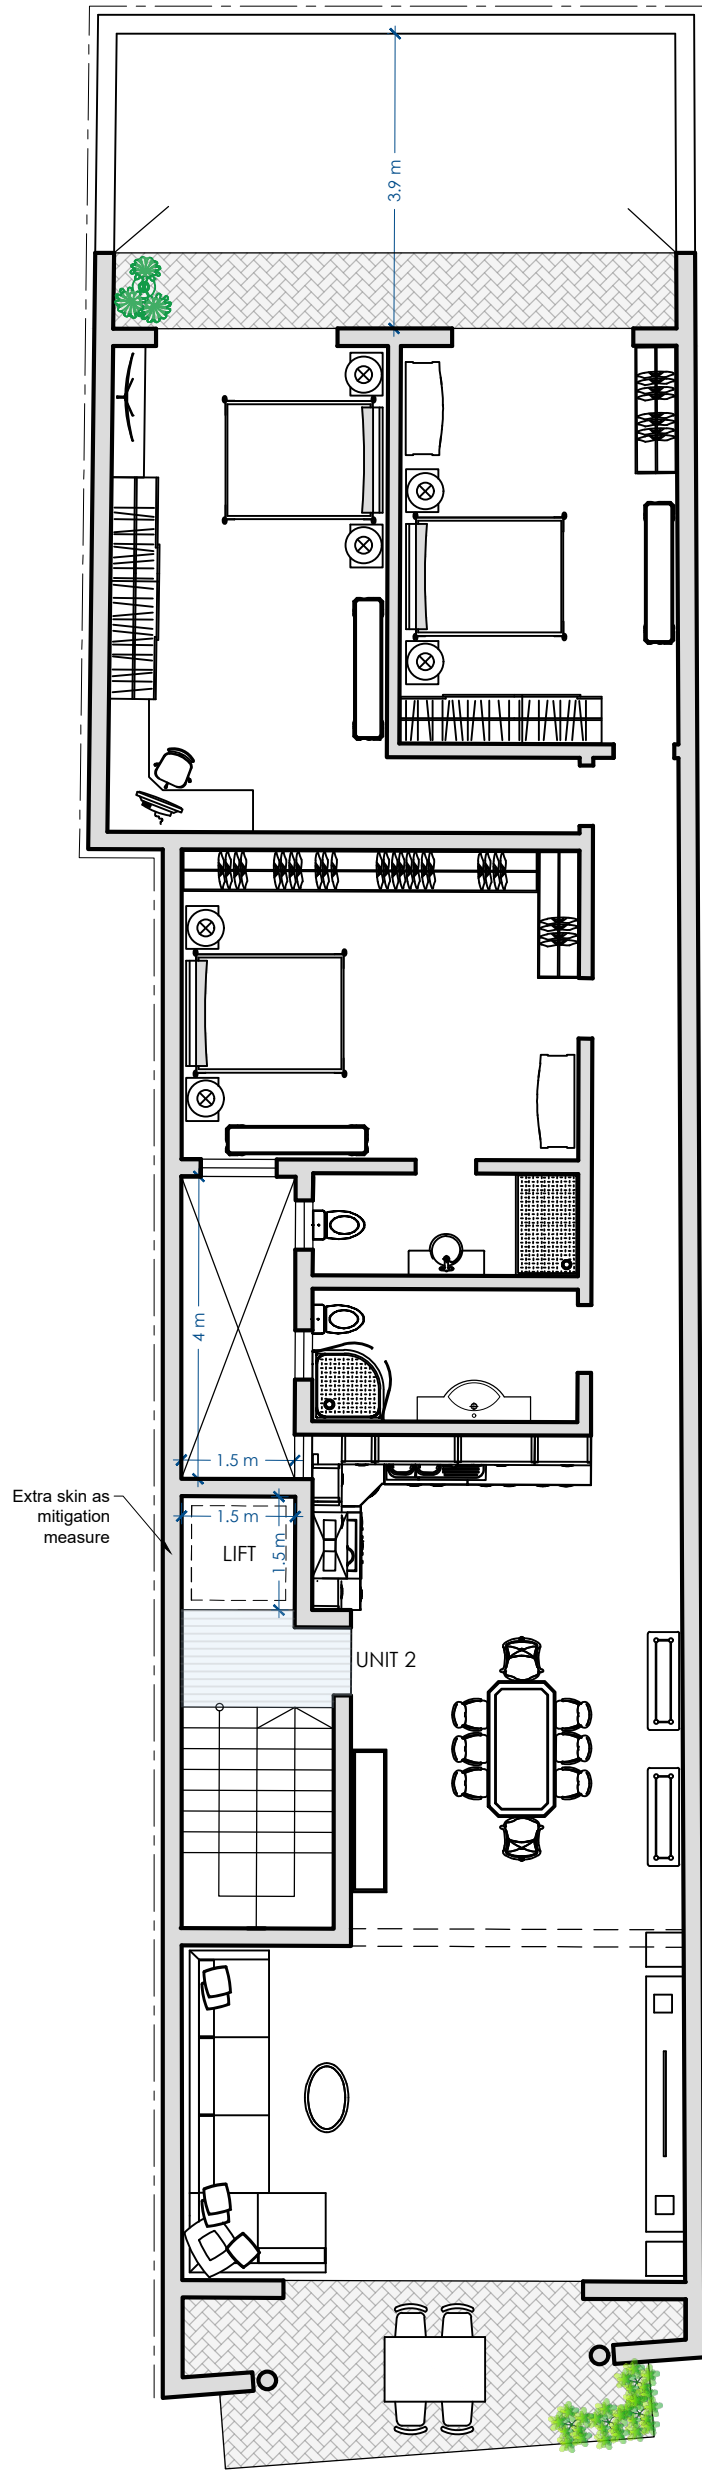

SECOND FLOOR
PROPOSED Scale 1:100