
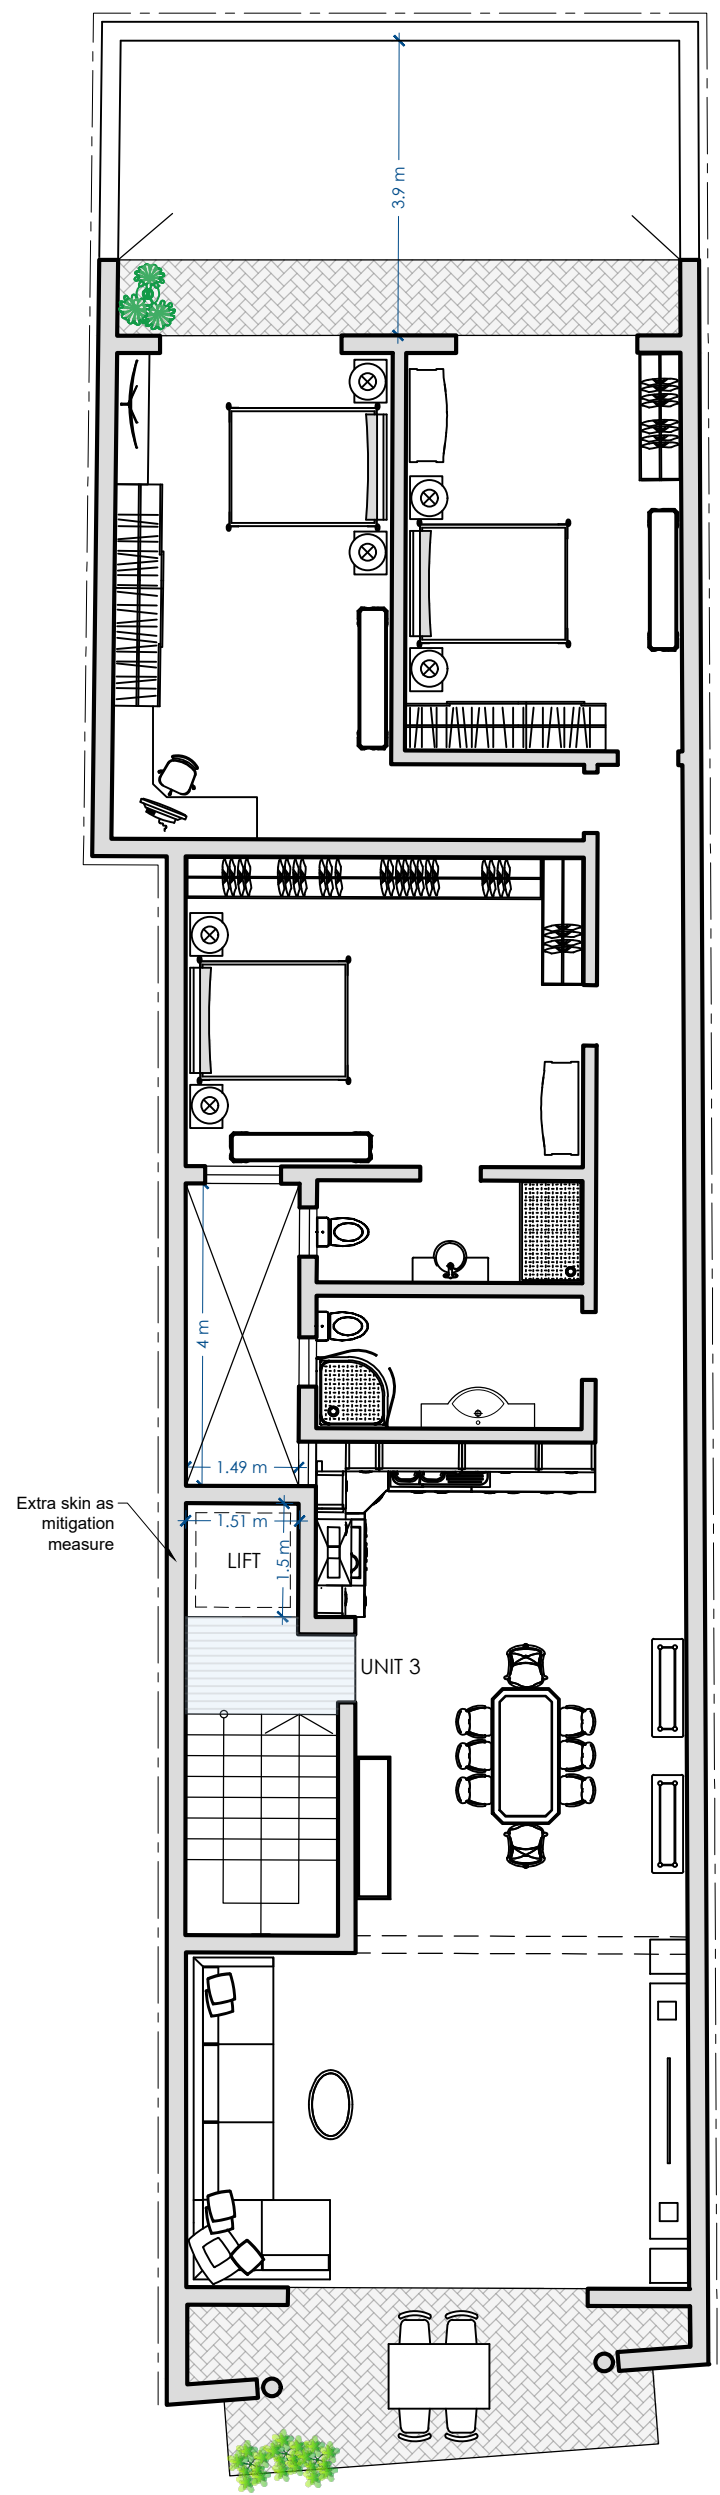


Unit	Internal	External	Total
APT 3	165.8 sqm	20.5 sqm	186.3 sqm

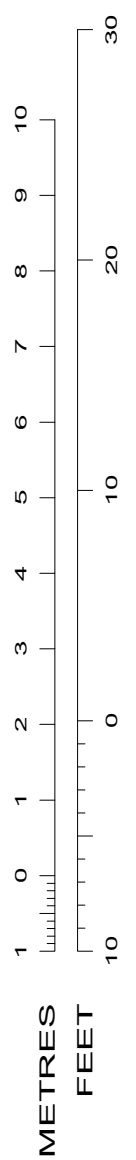

THIRD FLOOR
PROPOSED Scale 1:100