



Unit	Internal	External	Total
APT 4	132.1 sqm	48.6 sqm	180.7 sqm

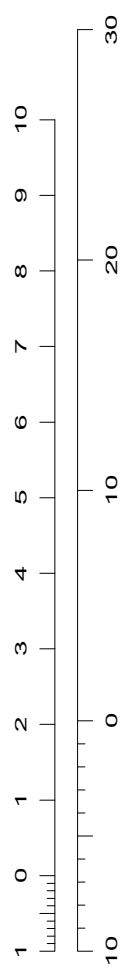

SCALE 1:100

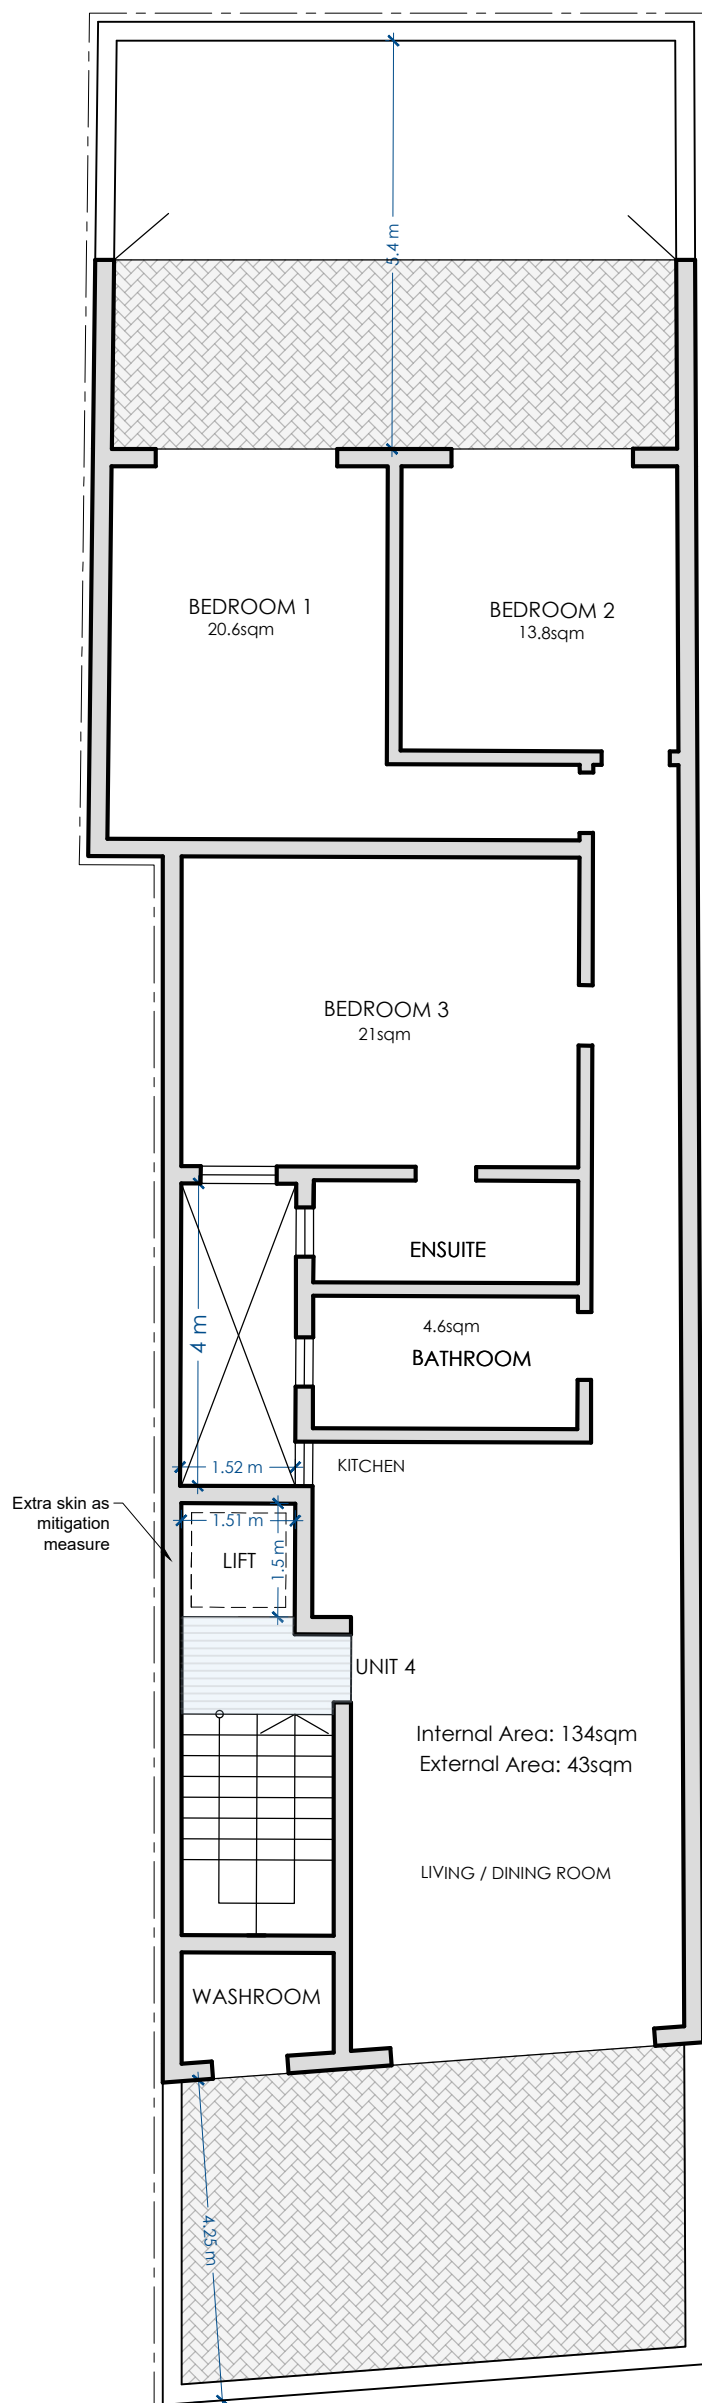

RECEDED FLOOR  
PROPOSED Scale 1:100