





SEMI-BASEMENT
AS PROPOSED Scale 1:100

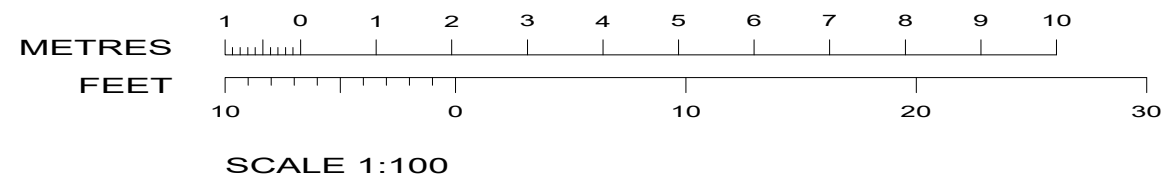

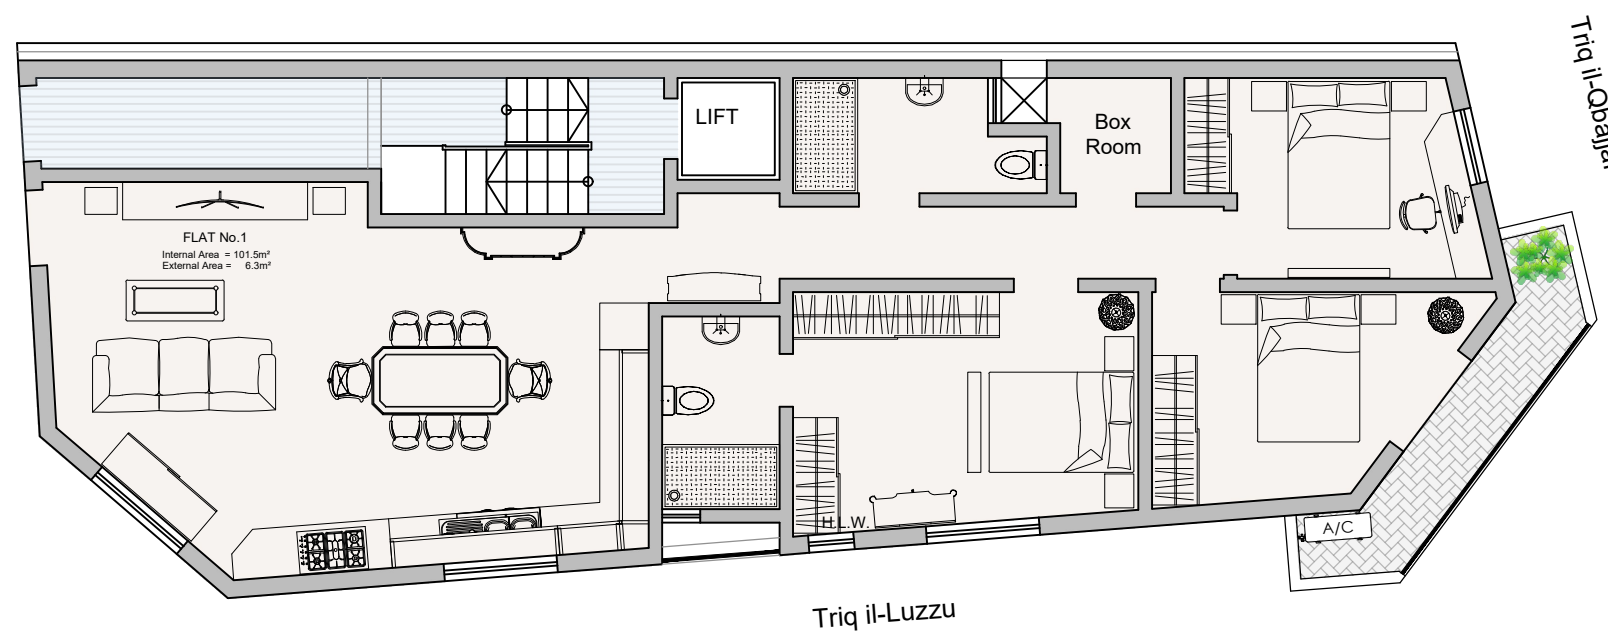


GROUND FLOOR
 AS PROPOSED Scale 1:100

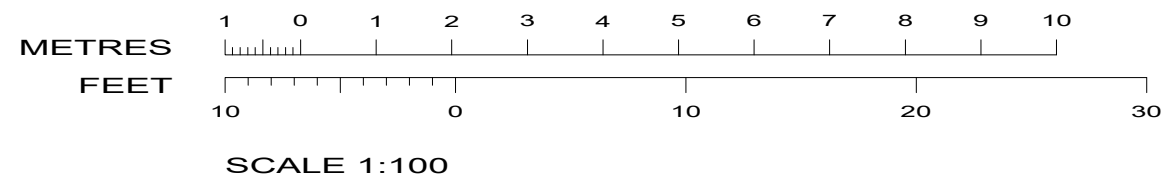

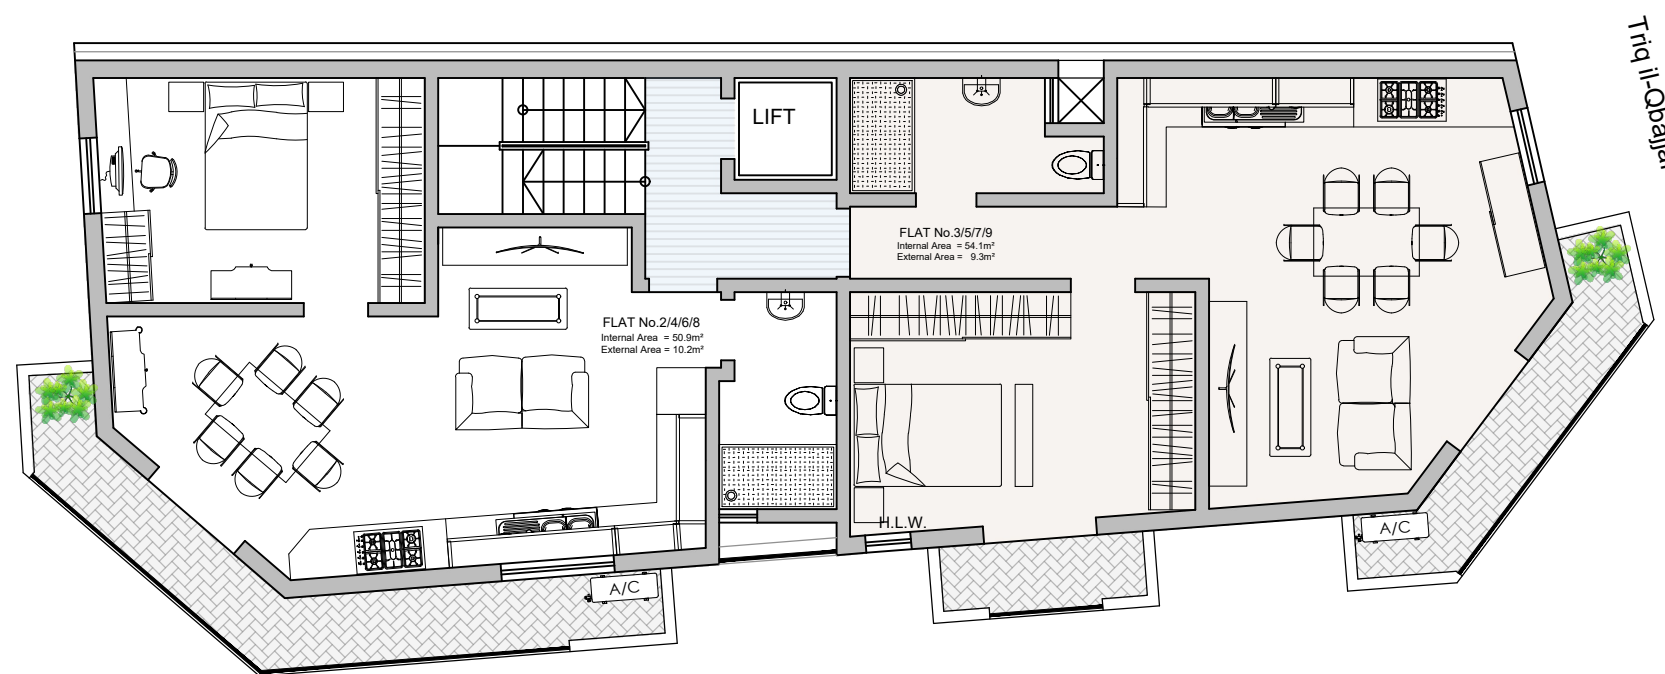


FIRST, SECOND THIRD & FOURTH FLOORS
 AS PROPOSED


Scale 1:100

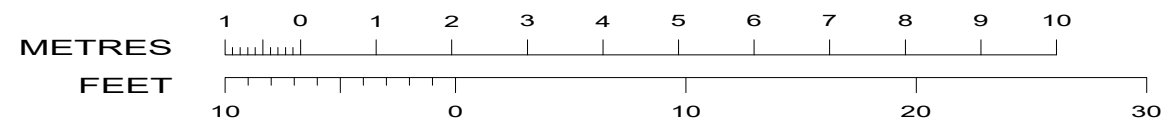


SCALE 1:100

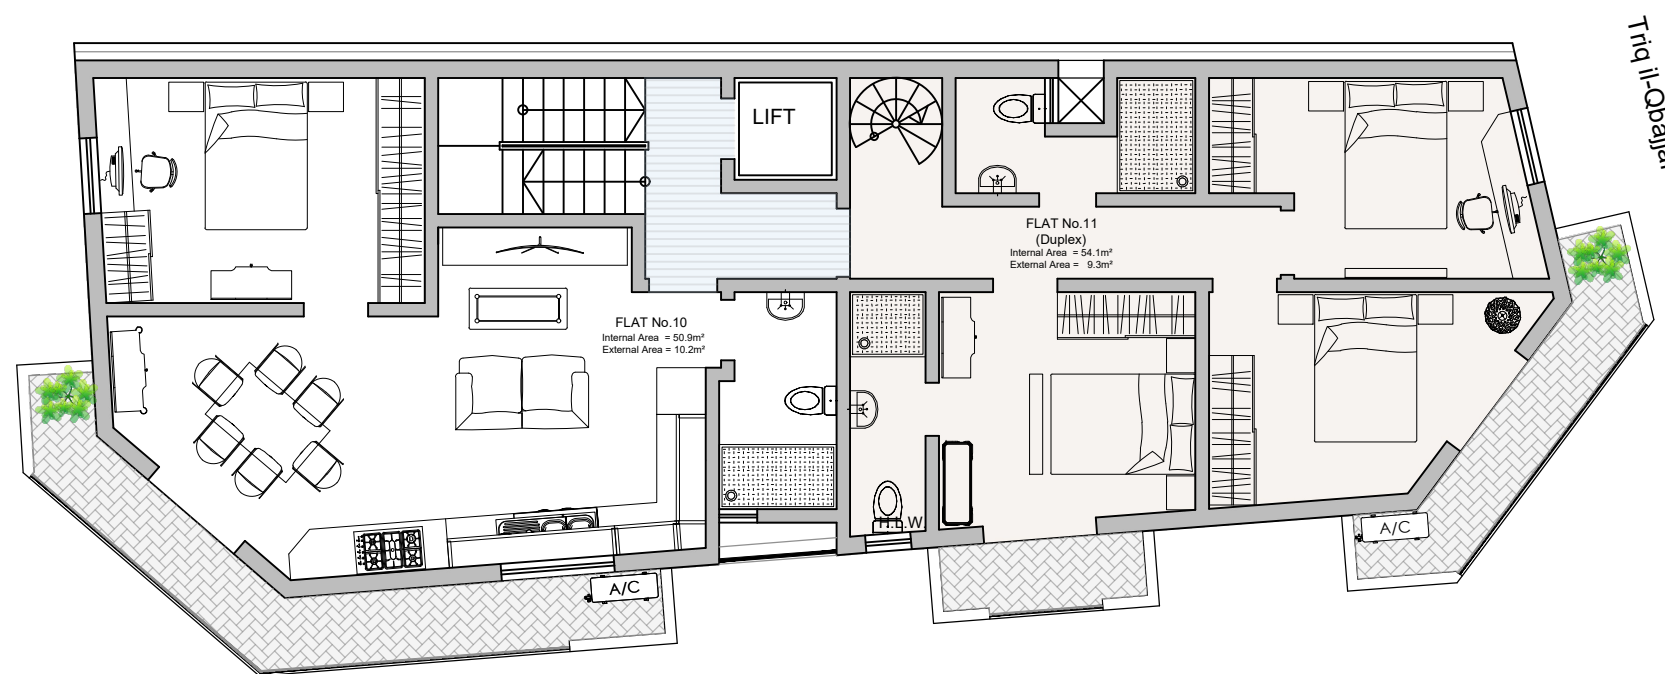

Triq il-Luzzu
FIFTH FLOOR
 AS PROPOSED Scale 1:100

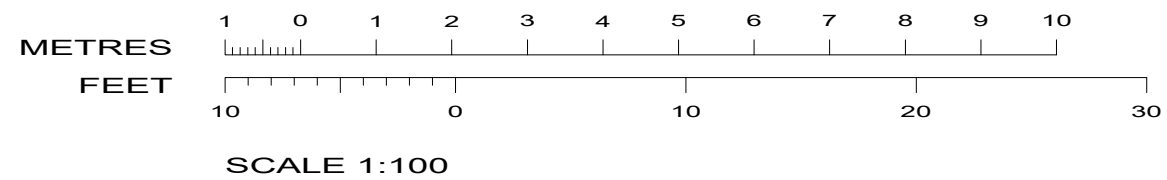

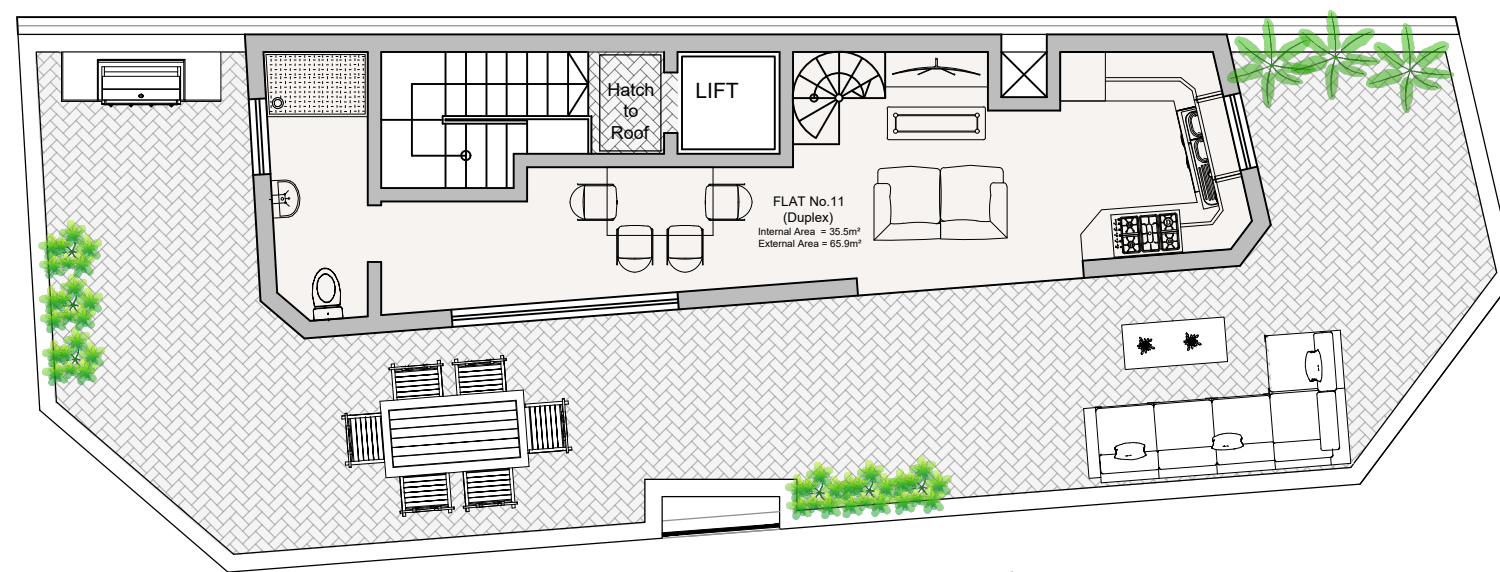

Triq il-Obajjar

Triq il-Luzzu

RECEDED FLOOR
AS PROPOSED Scale 1:100

