




BASEMENT FLOOR
PROPOSED Scale 1:100

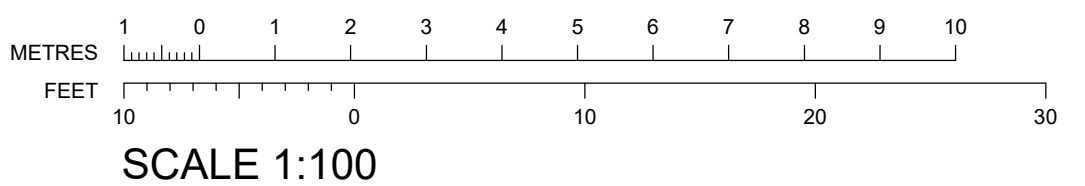


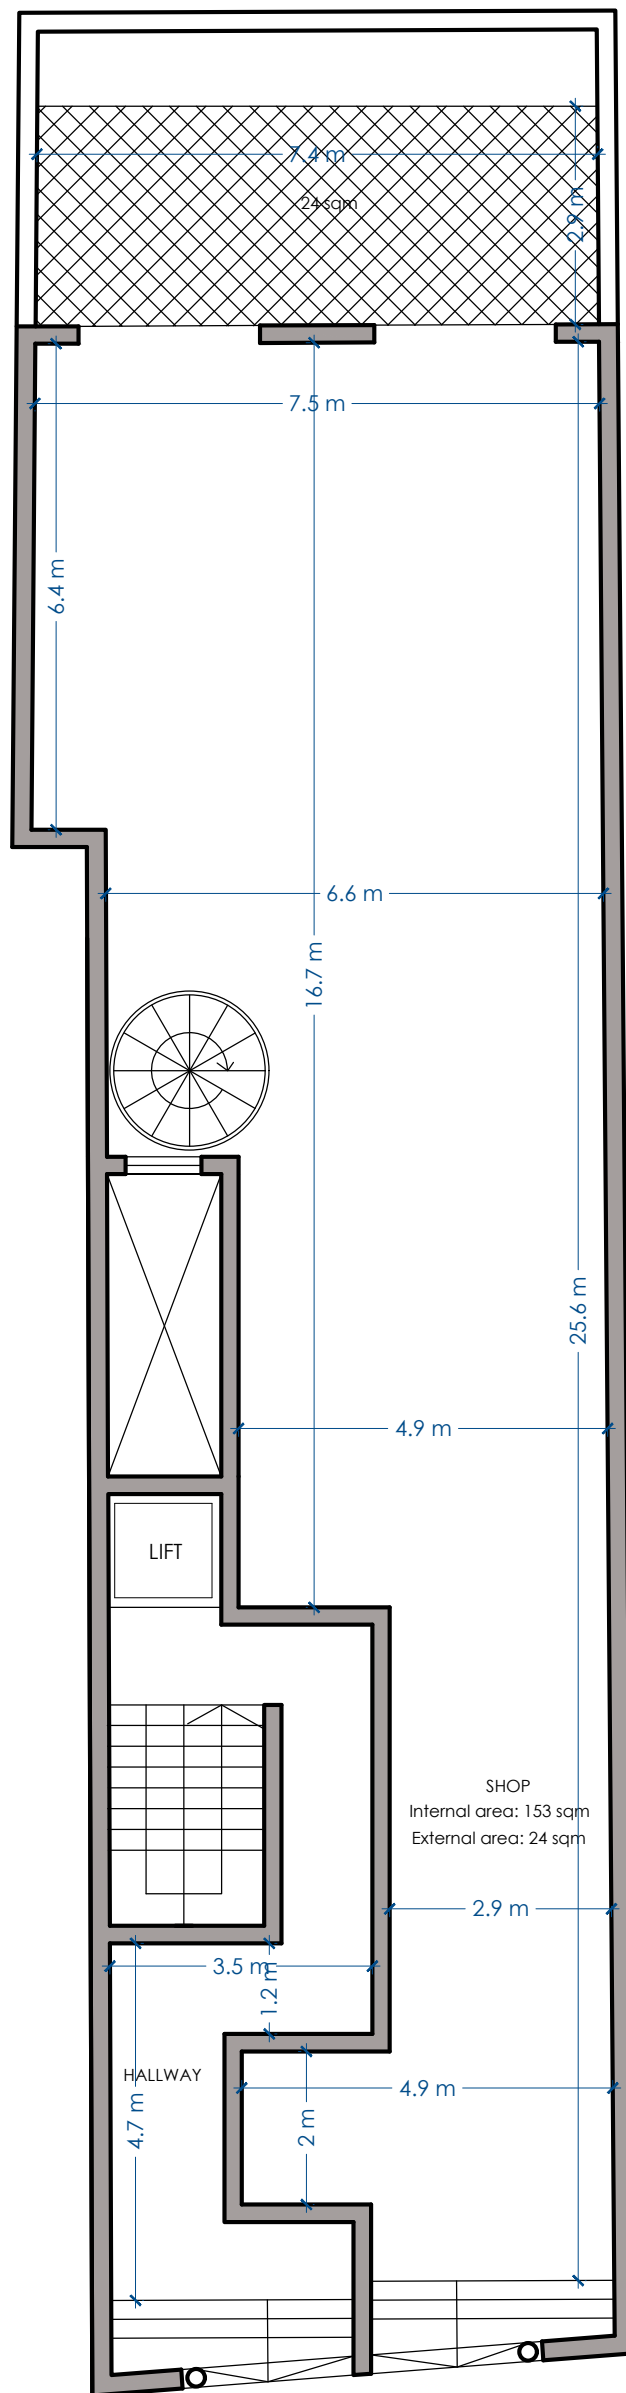


GROUND FLOOR
PROPOSED Scale 1:100

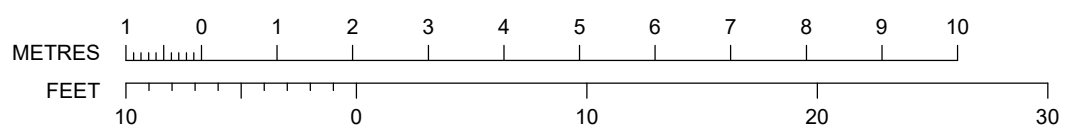


SCALE 1:100

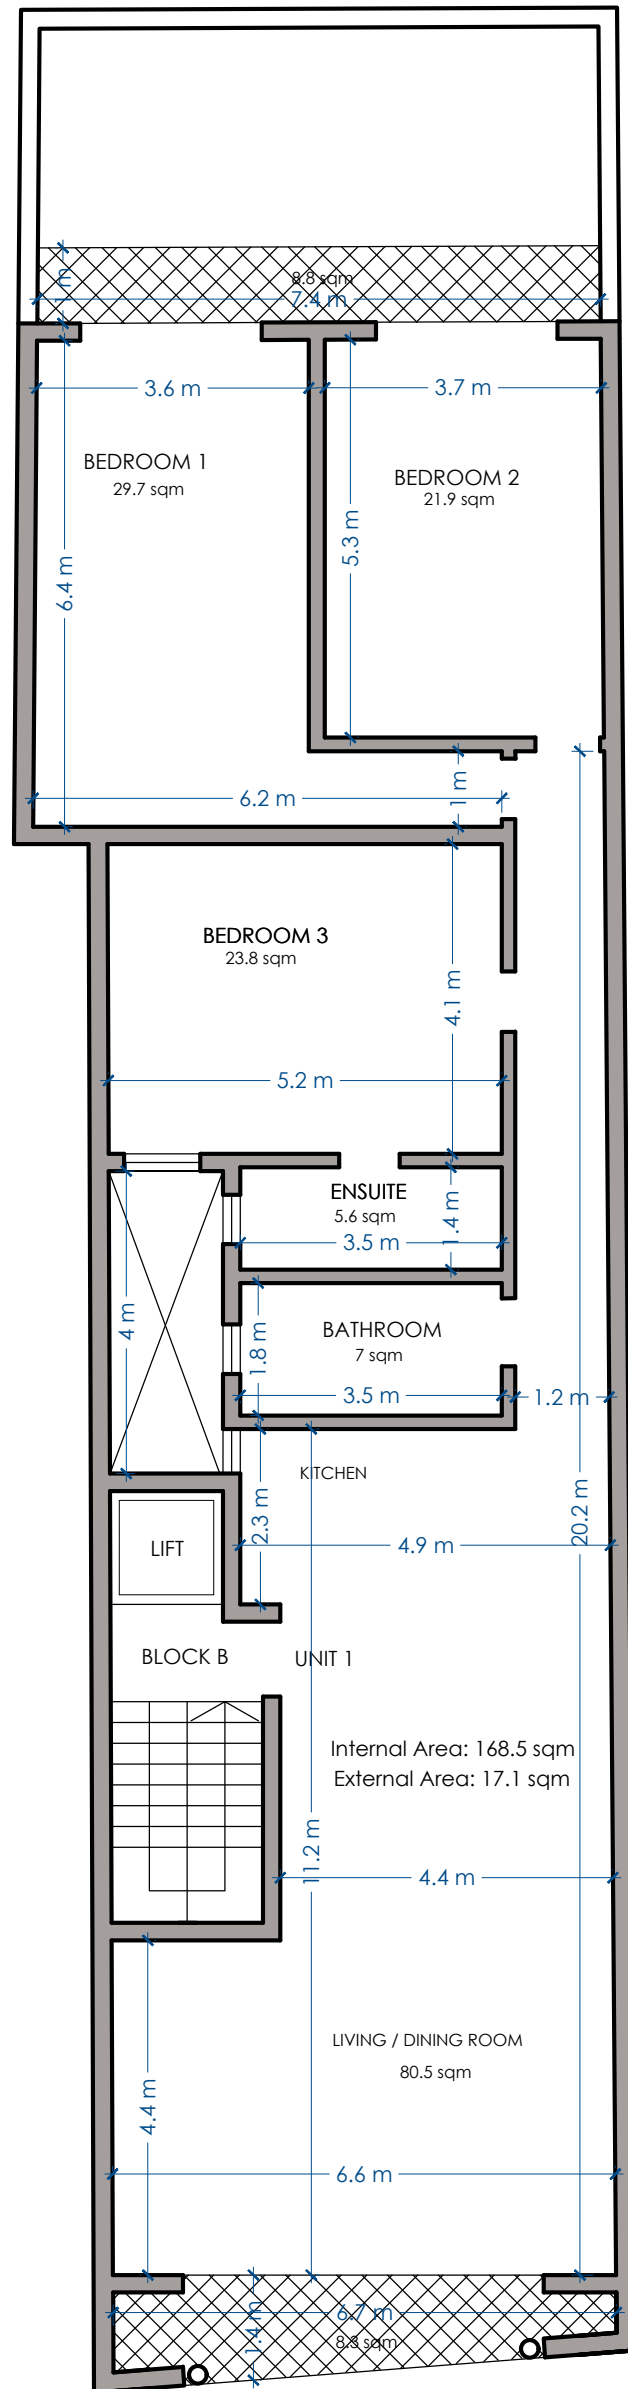


FIRST FLOOR
PROPOSED Scale 1:100

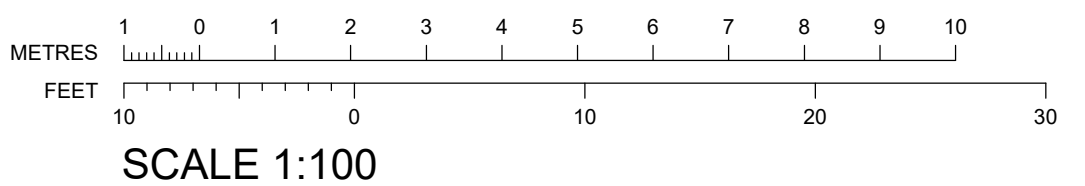


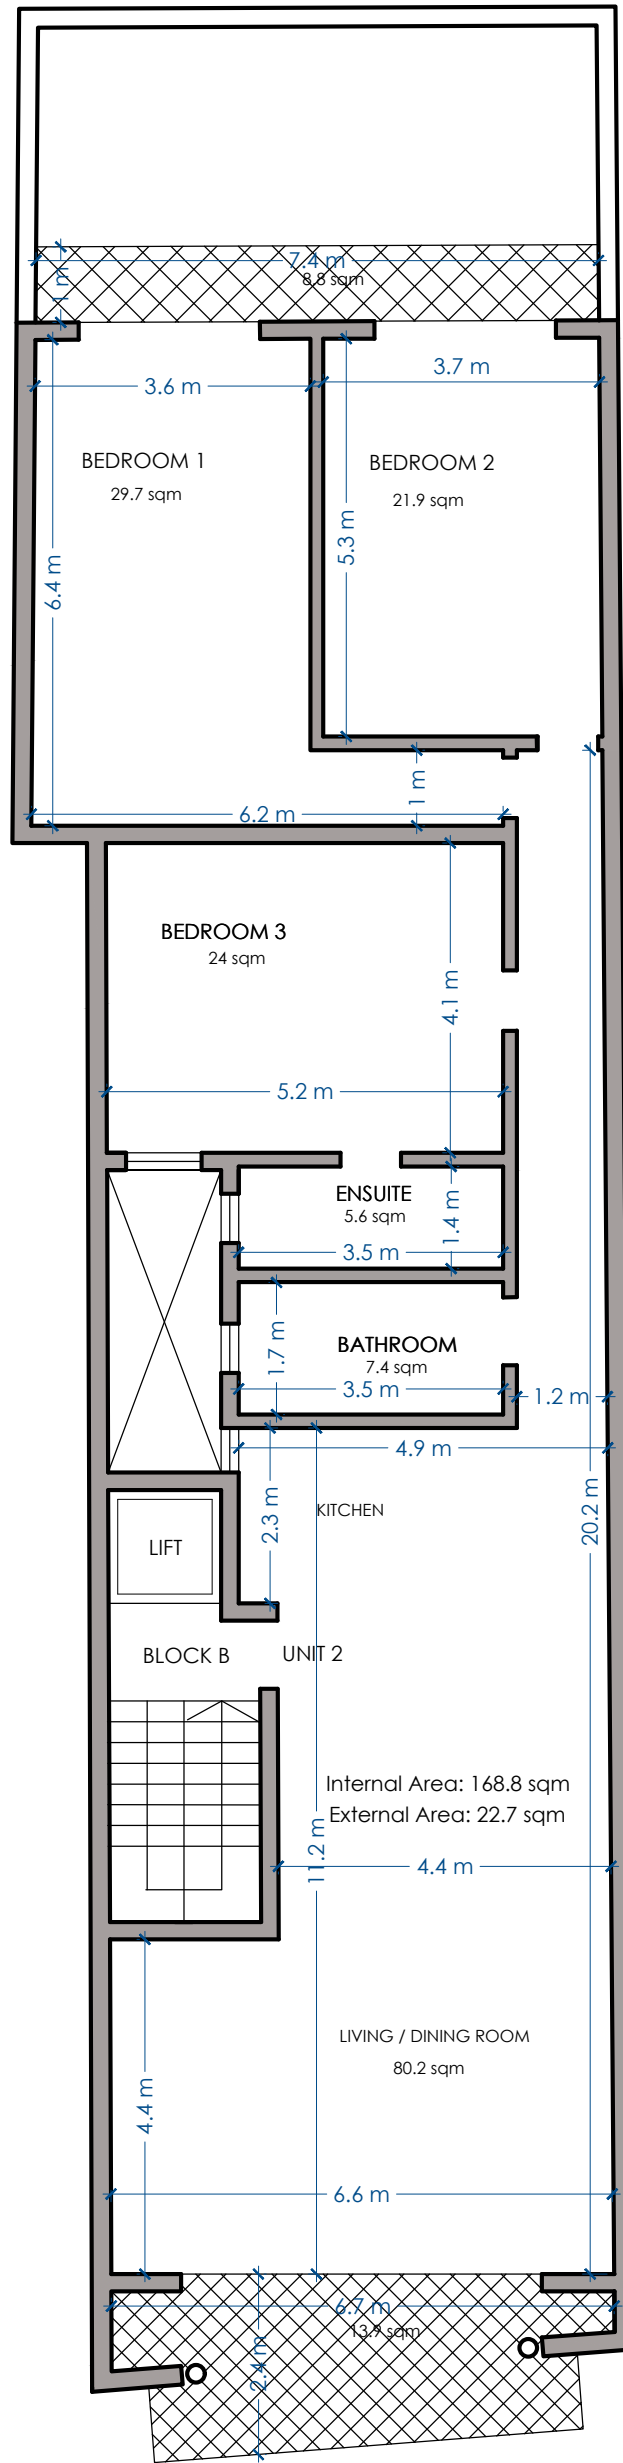


SECOND FLOOR
PROPOSED Scale 1:100

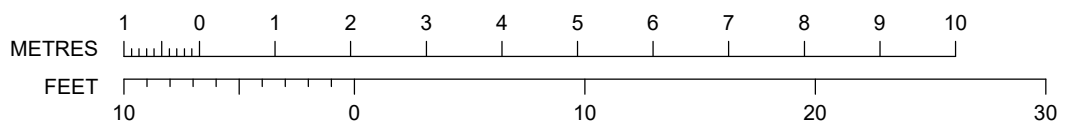


SCALE 1:100

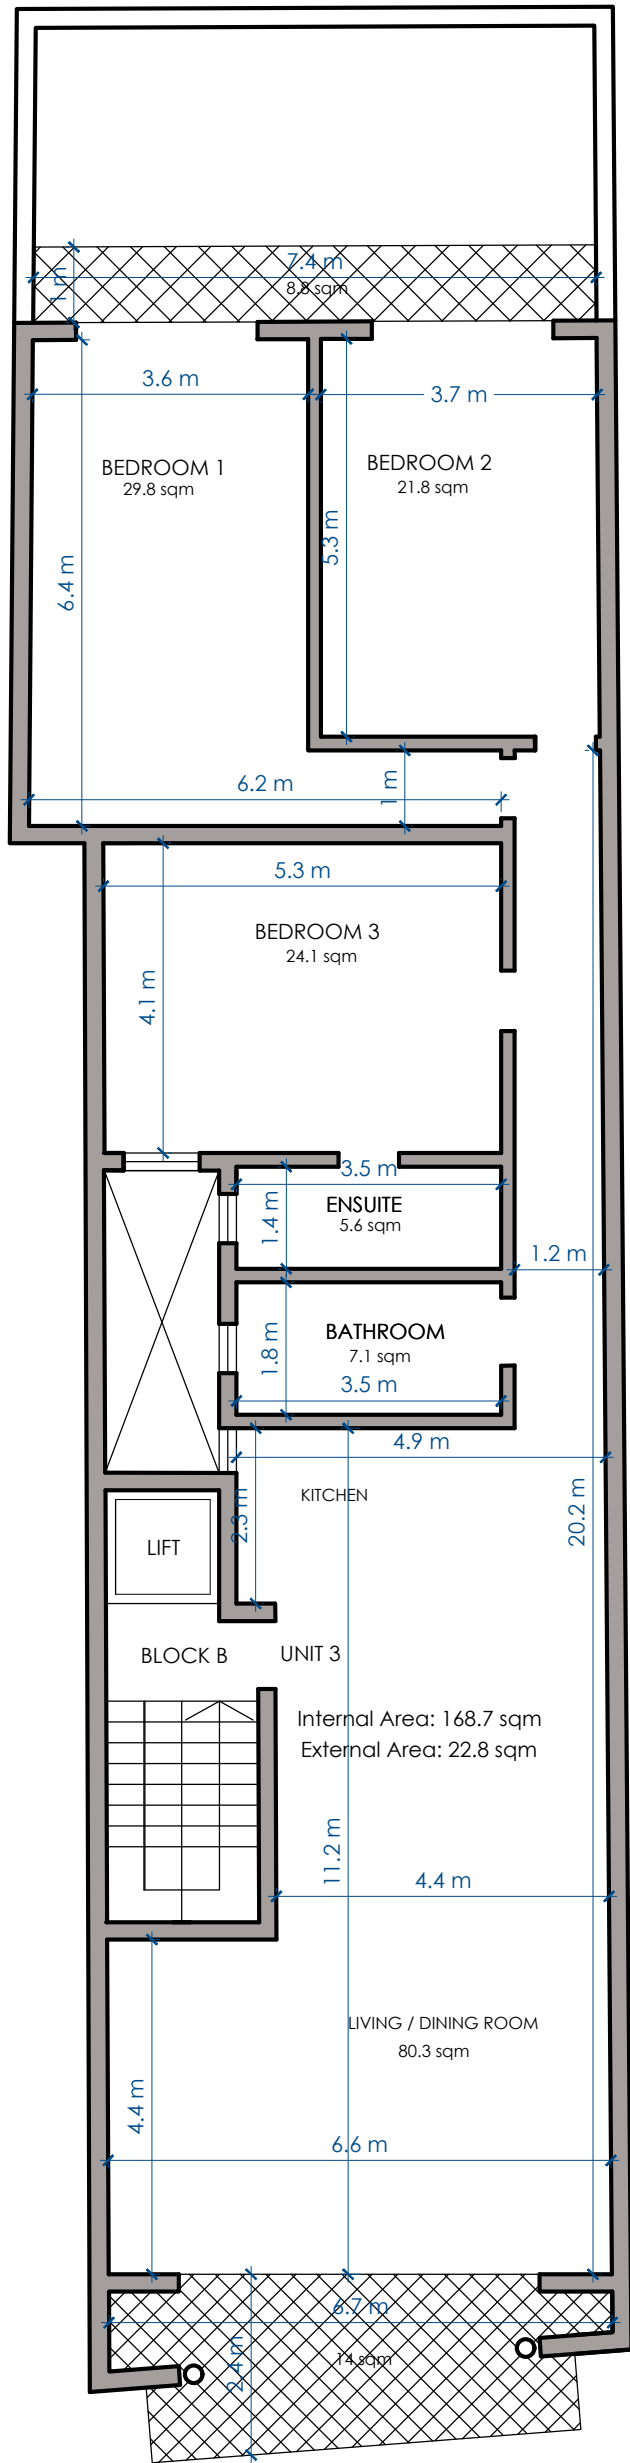


THIRD FLOOR
PROPOSED Scale 1:100

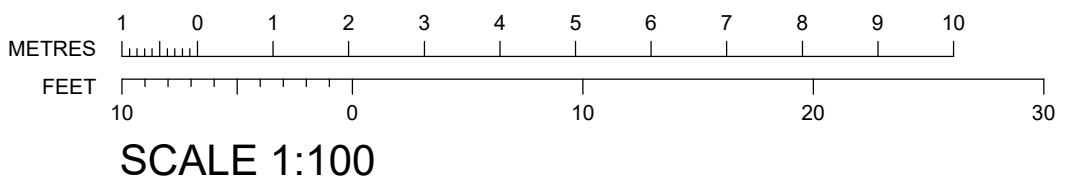


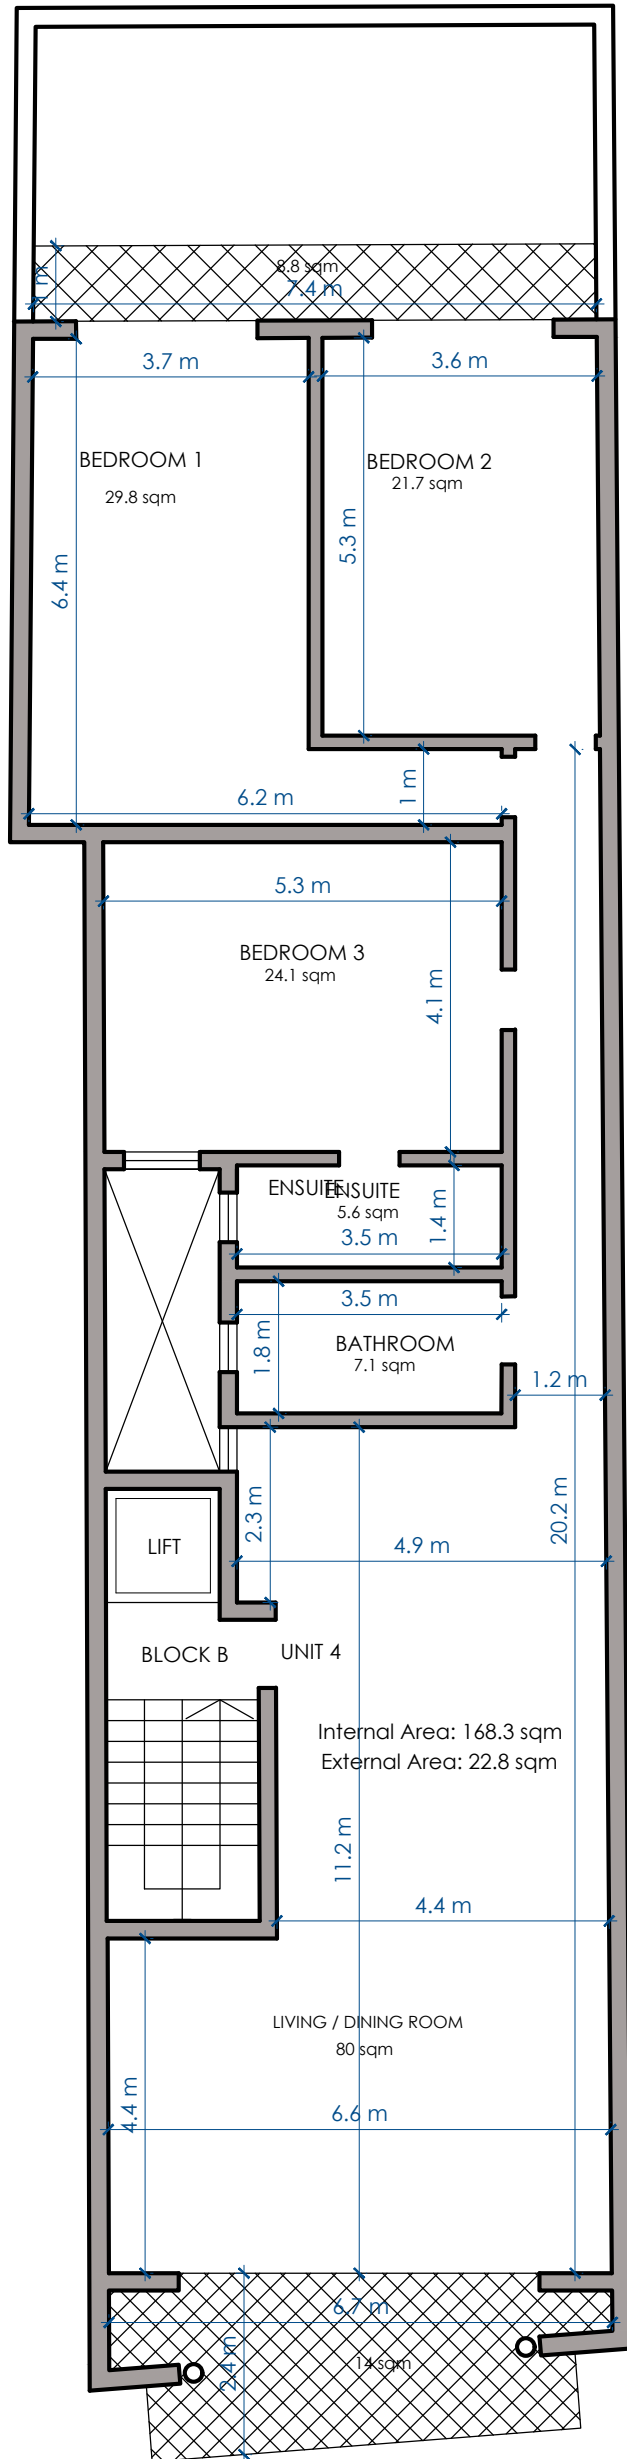


FOURTH FLOOR
PROPOSED Scale 1:100

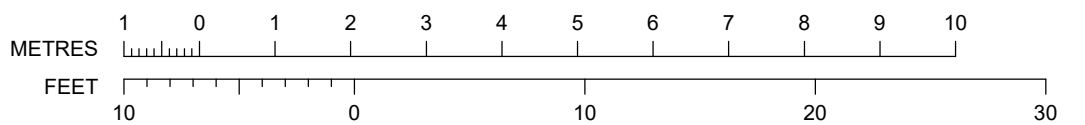

SCALE 1:100

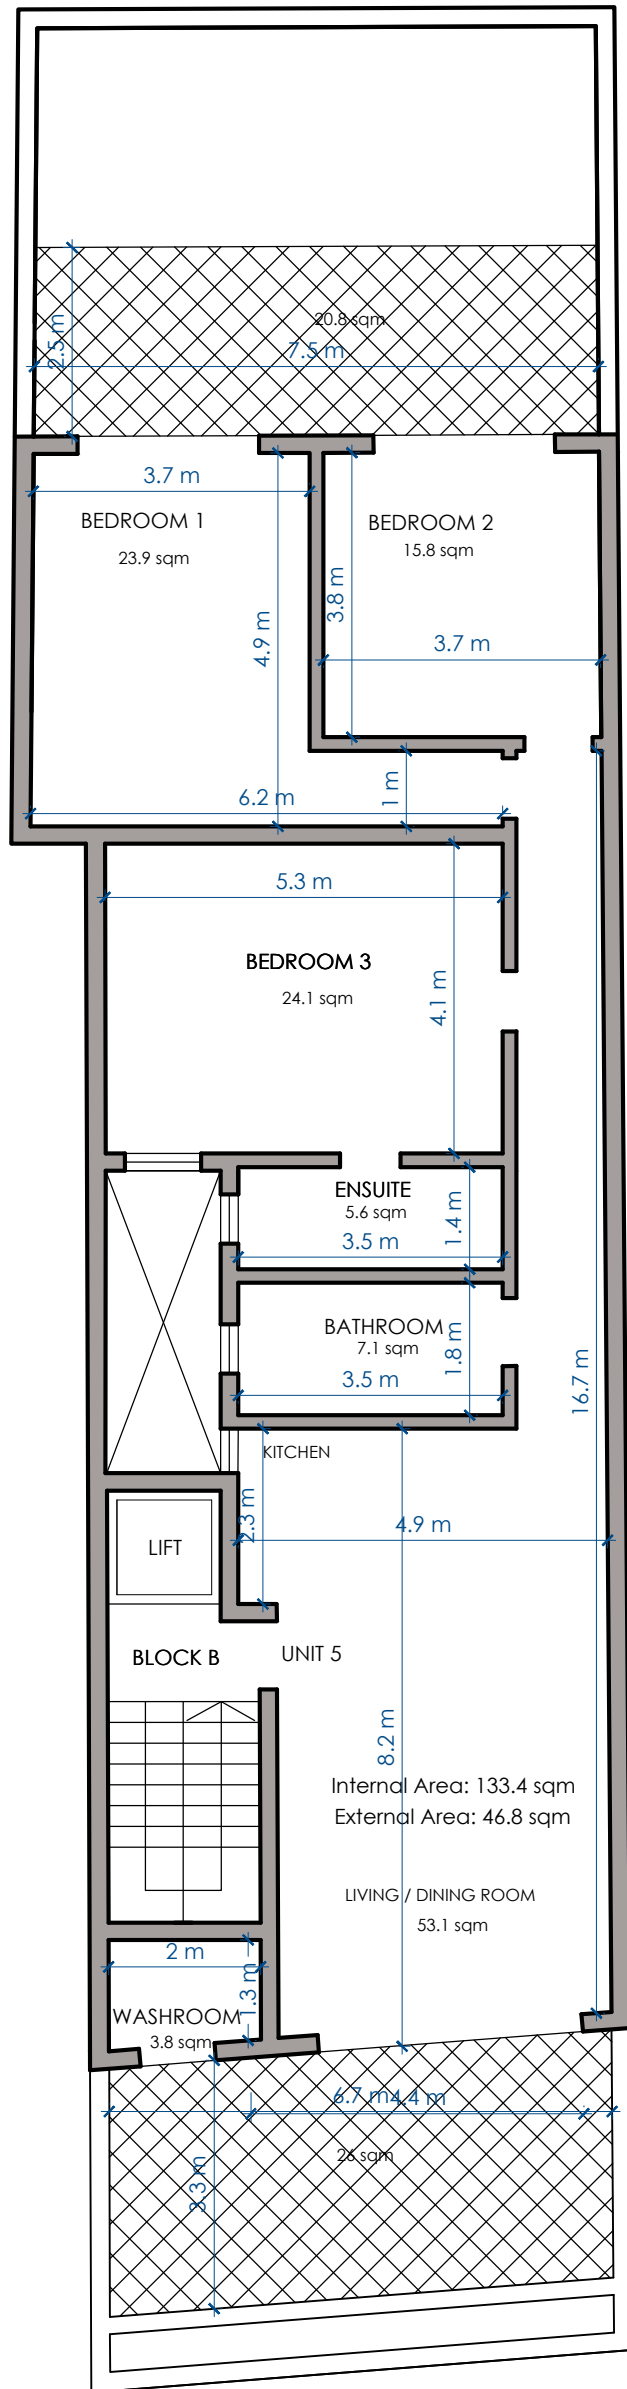

RECEDED FLOOR
PROPOSED Scale 1:100

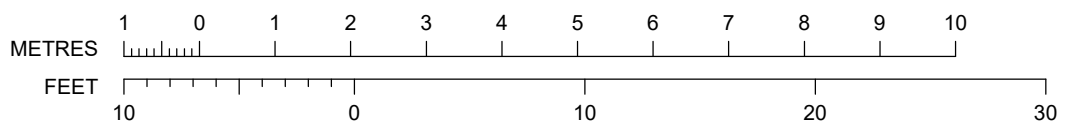

SCALE 1:100