


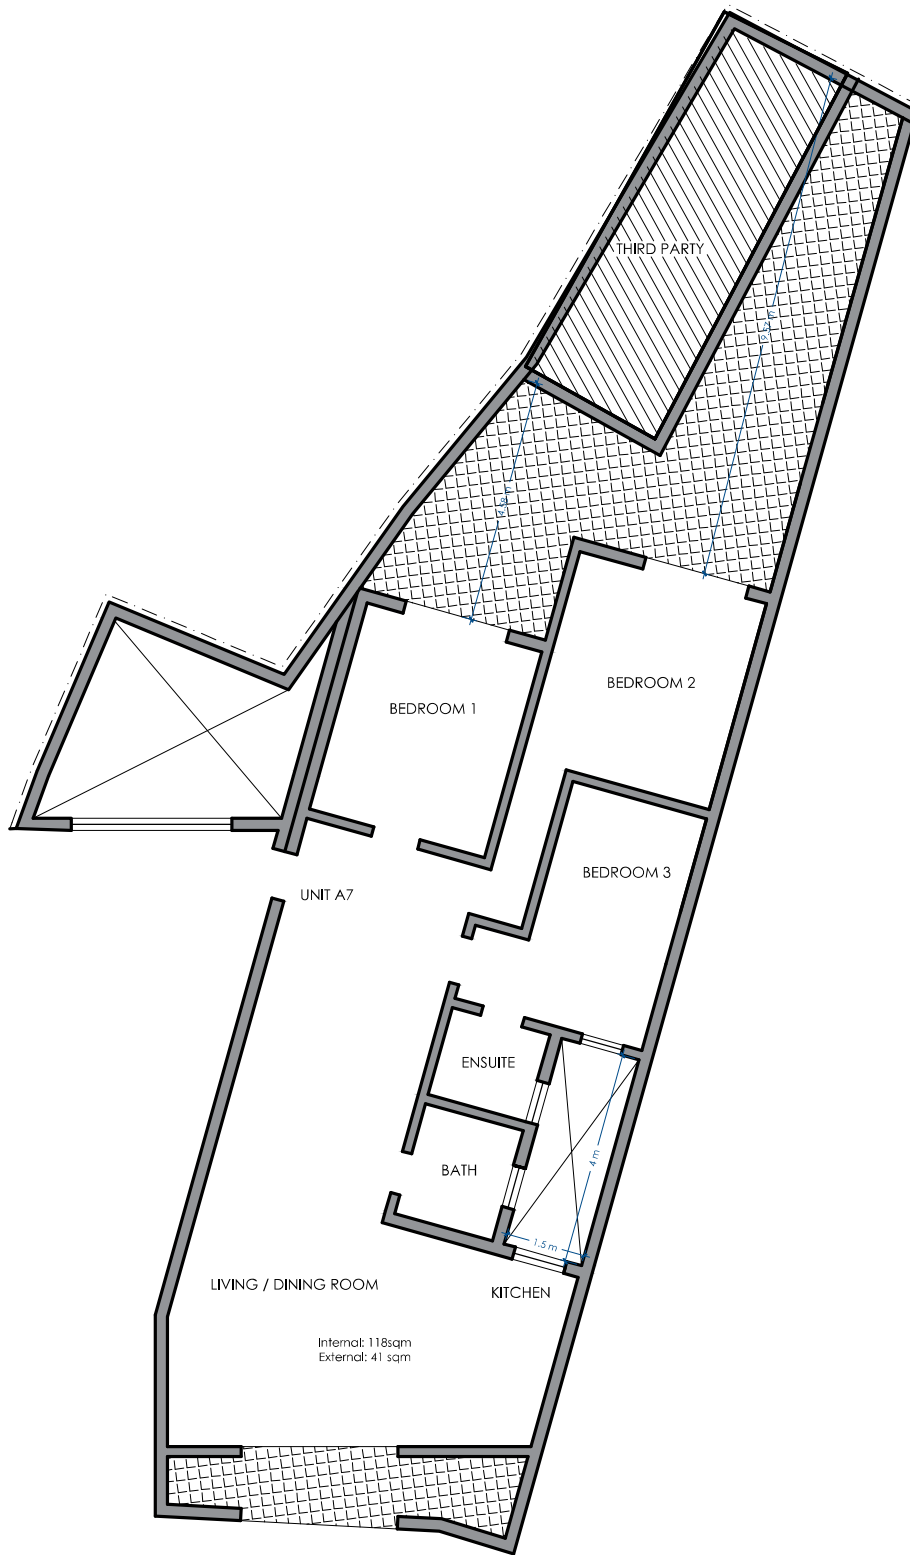

GROUND FLOOR - UNIT A7
PROPOSED

SCALE 1:100

