


| UNIT | INTERNAL | EXTERNAL | TOTAL |
|--------|-----------|----------|-----------|
| MAIS 2 | 110.7 sqm | 21.6 sqm | 132.3 sqm |
| MAIS 3 | 76.6 sqm | 10.9 sqm | 87.5 sqm |
| MAIS 4 | 96.5 sqm | 6.2 sqm | 102.7 sqm |
| APT 1 | 86.4 sqm | 7.8 sqm | 94.2 sqm |
| APT 2 | 93.7 sqm | 17.1 sqm | 110.8 sqm |

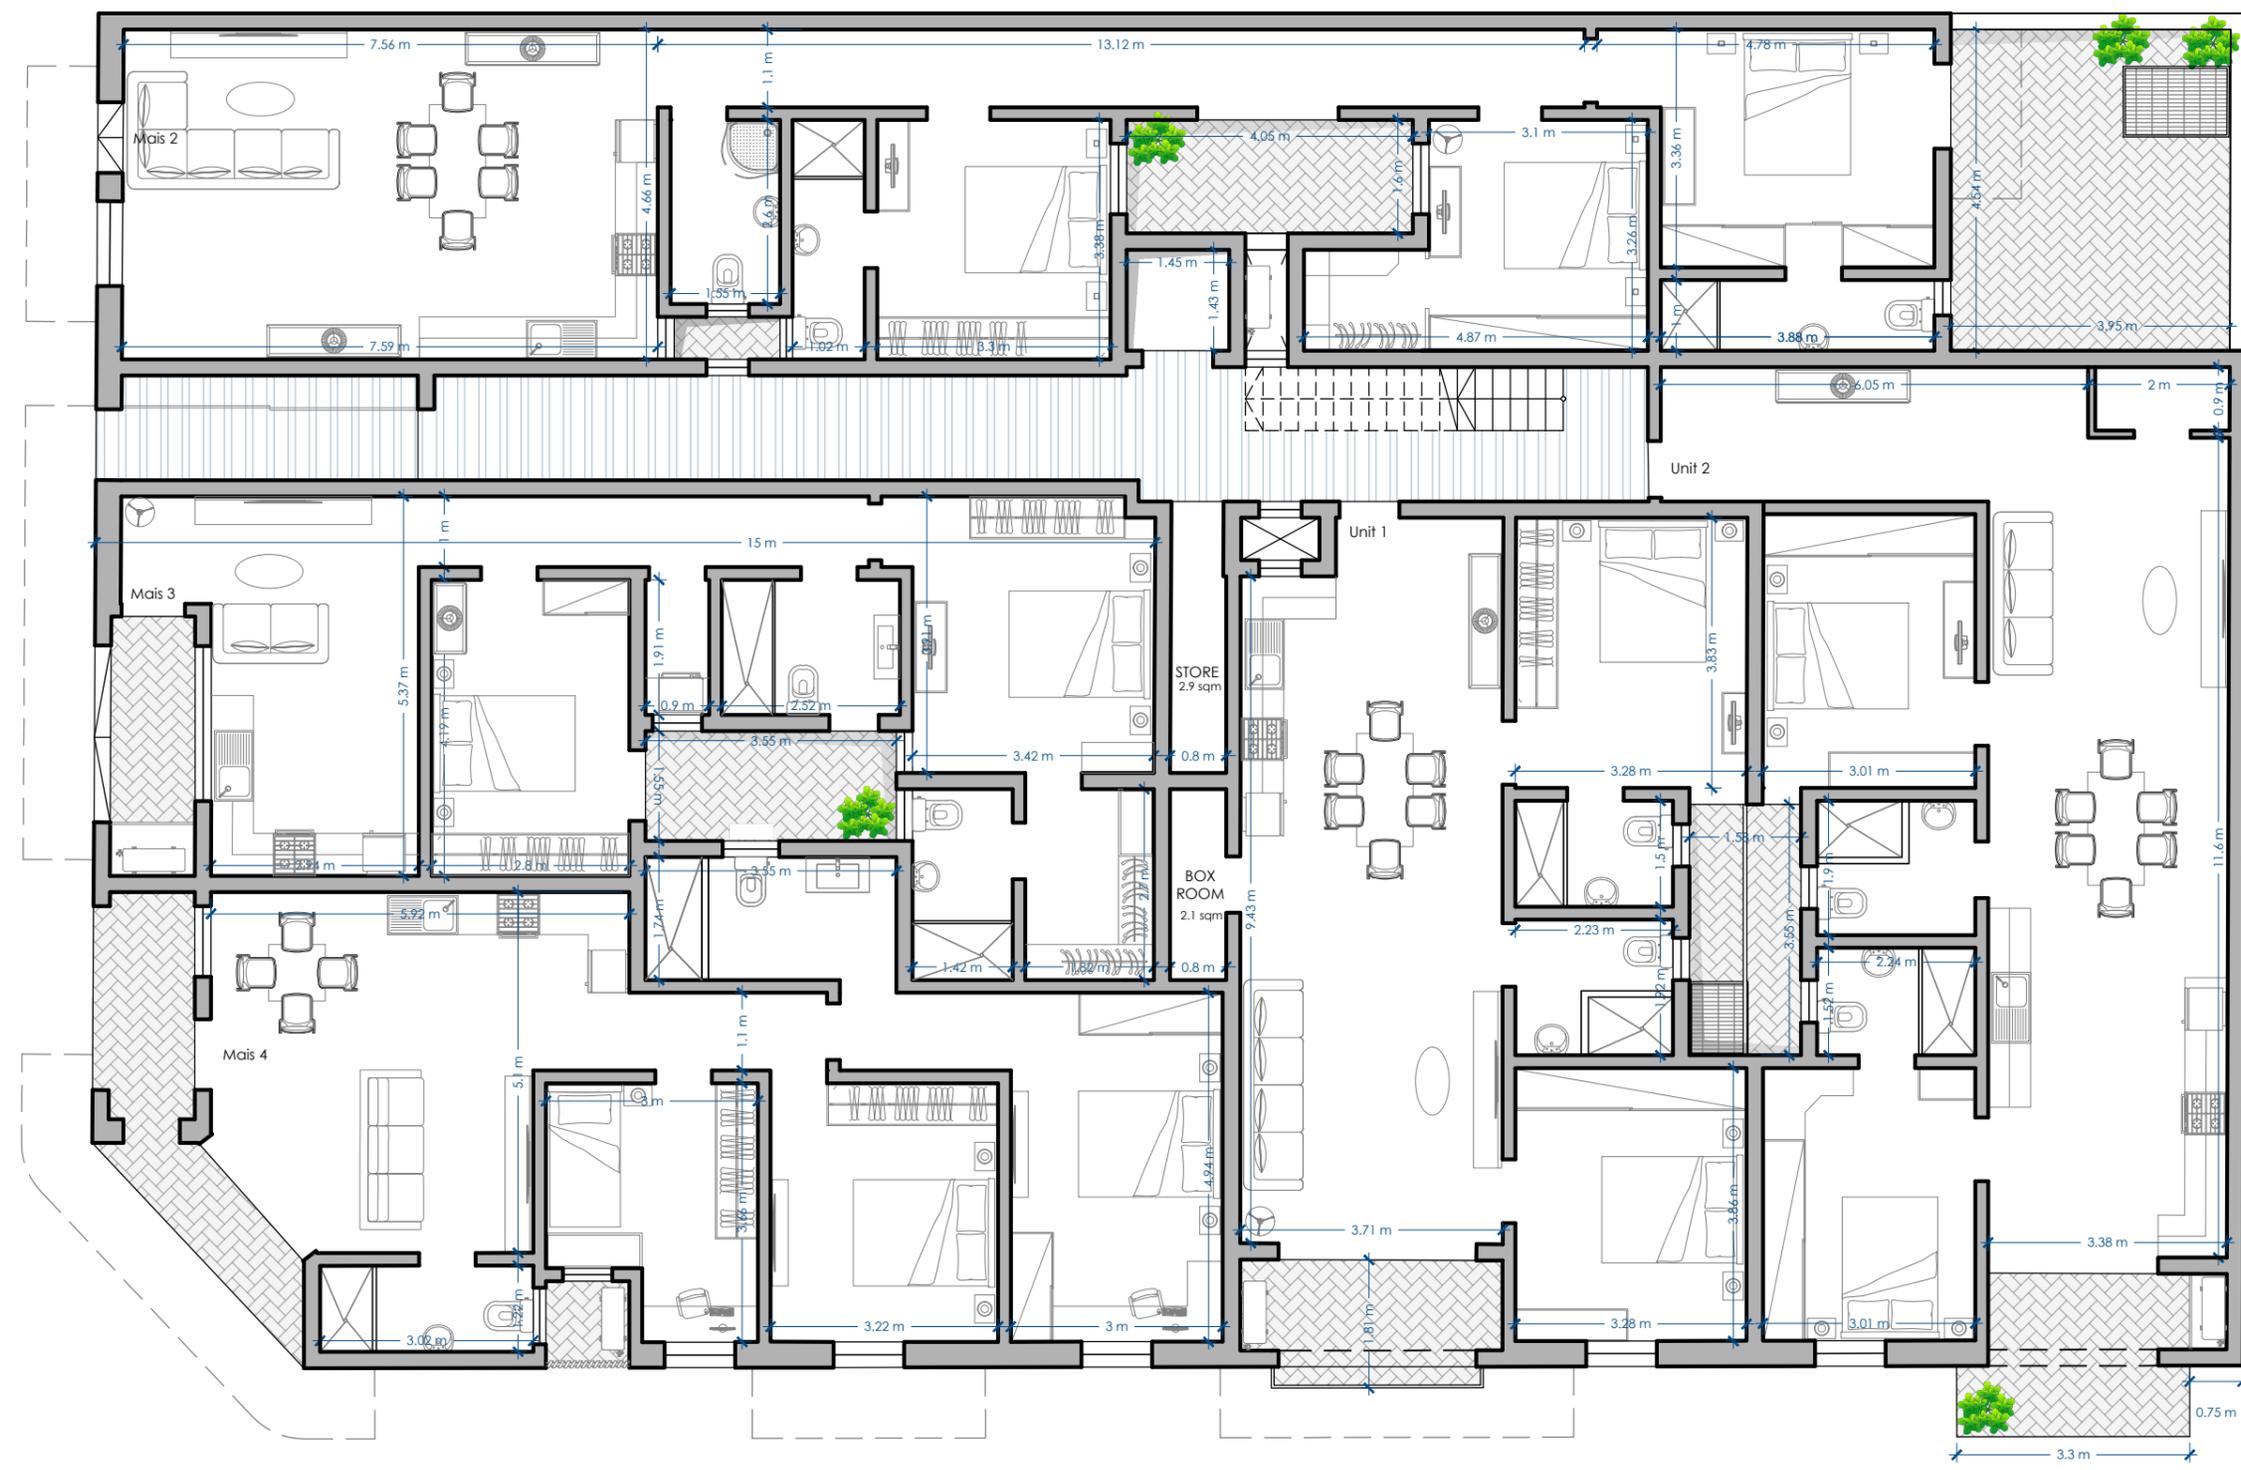

GROUND FLOOR
 PROPOSED SCALE 1:100

