
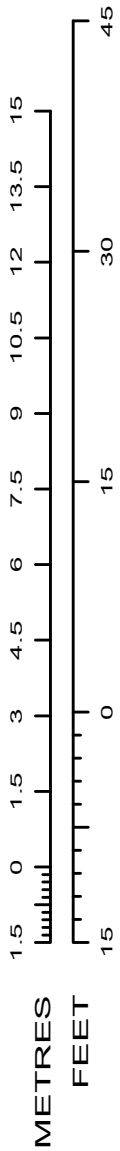


UNIT NO	INTERNAL	EXTERNAL	TOTAL AREA
A3	141 sqm	18.3 sqm	159.3 sqm
A4	131 sqm	18.4 sqm	149.4 sqm
B3	126.5 sqm	17.5 sqm	144 sqm
B4	137.8 sqm	20.6 sqm	158.4 sqm

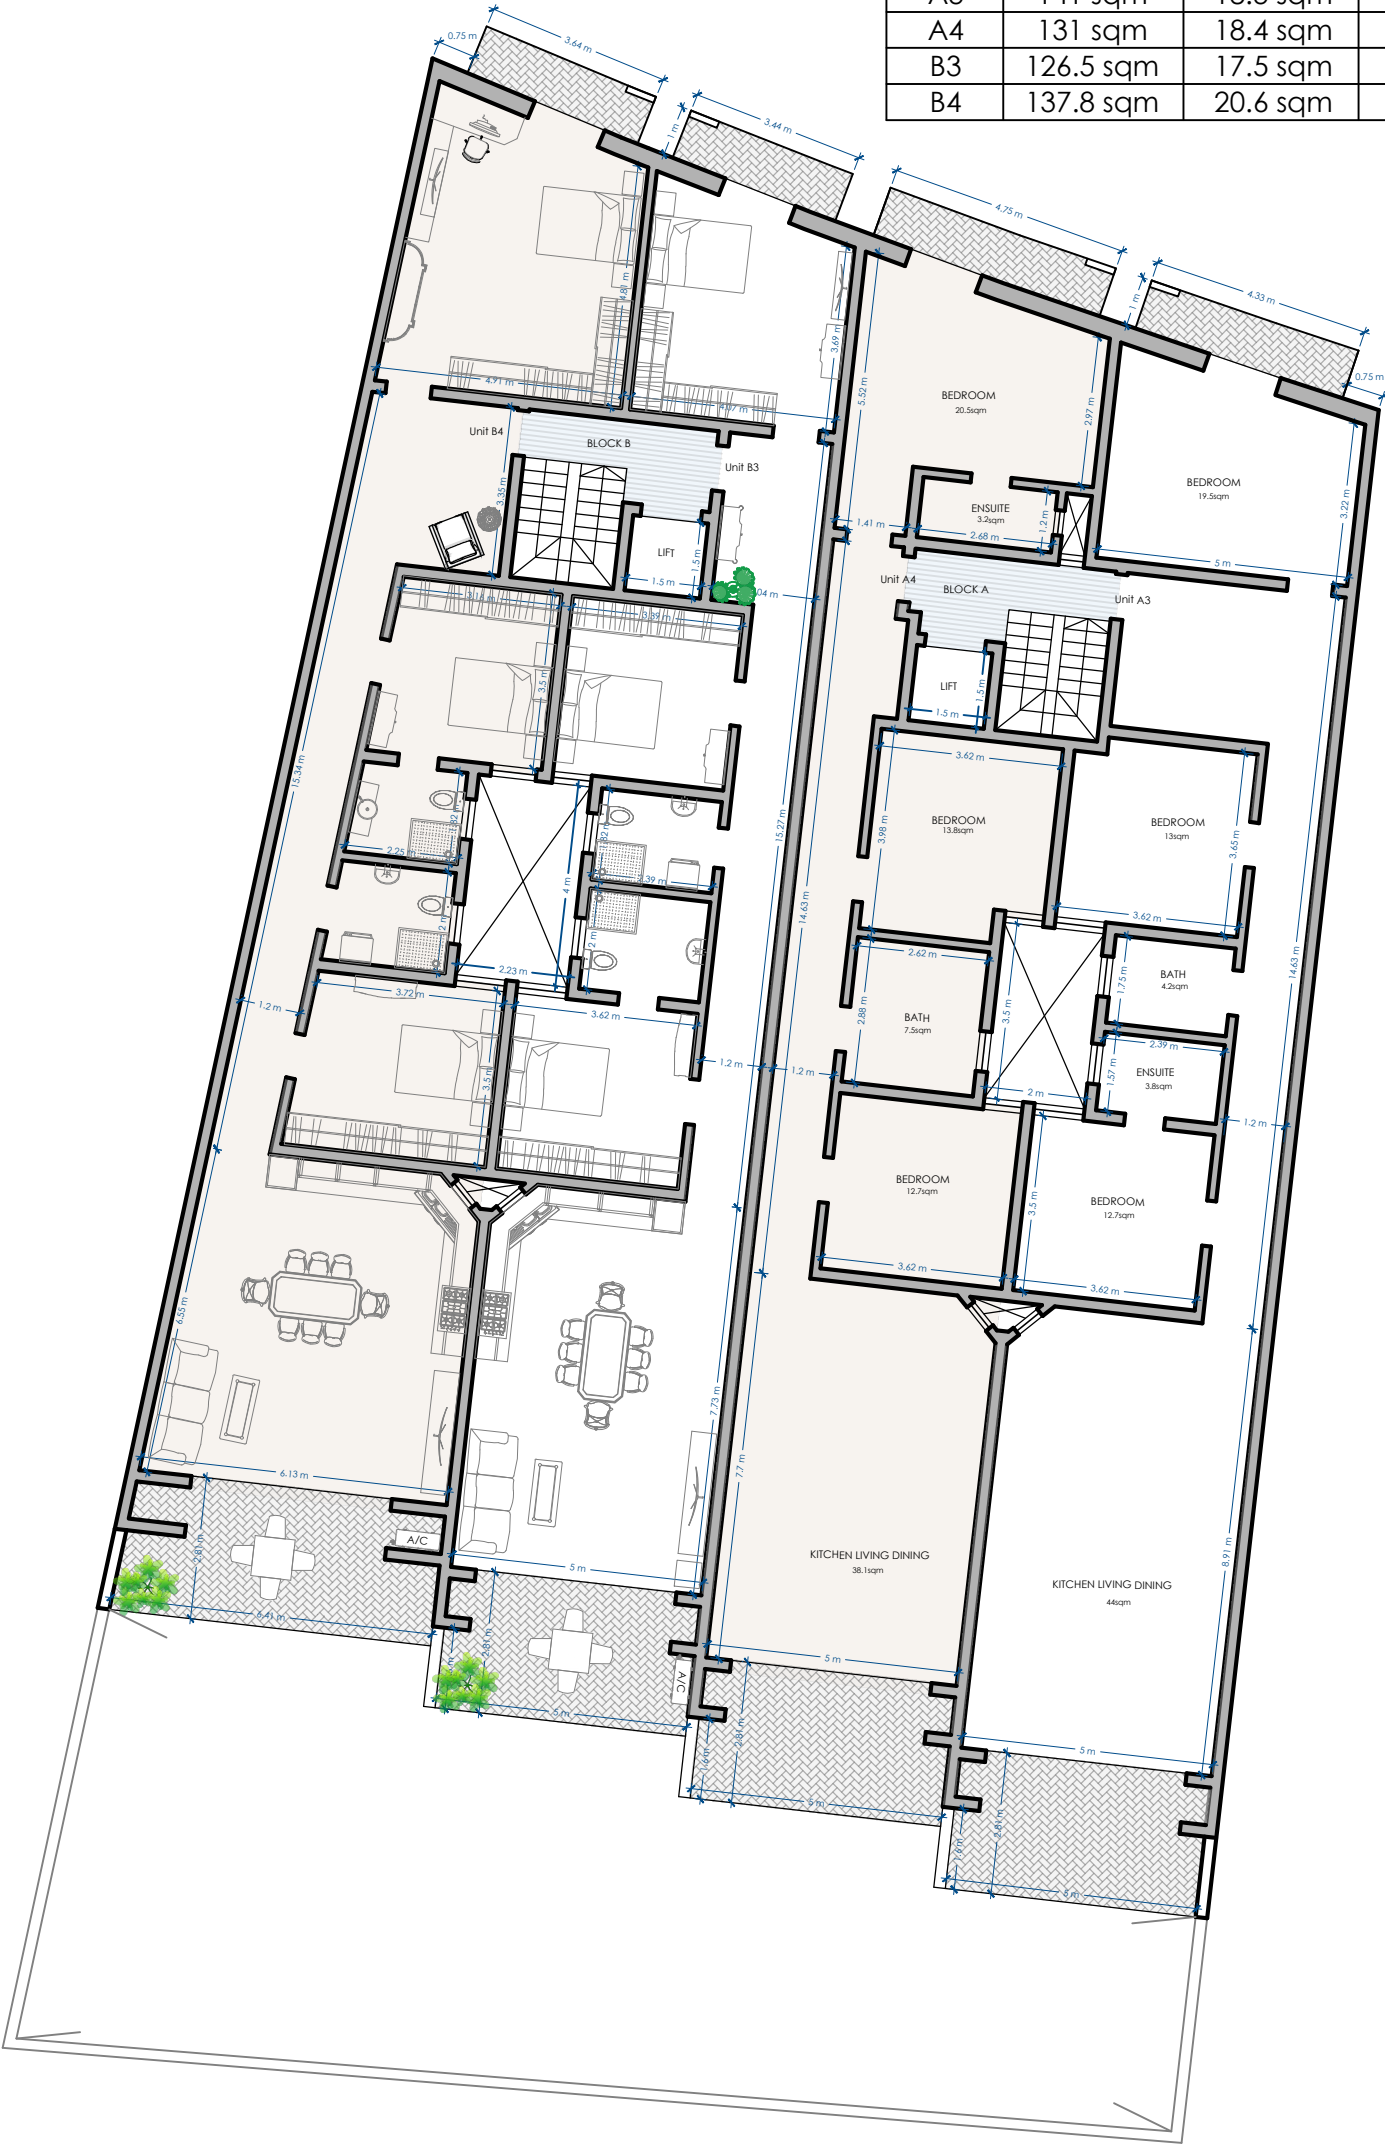

SCALE 1:150

FIRST FLOOR
PROPOSED

SCALE 1:150