


| UNIT | INTERNAL | EXTERNAL | TOTAL |
|------|----------|----------|---------|
| 02 | 168 sqm | 14 sqm | 182 sqm |

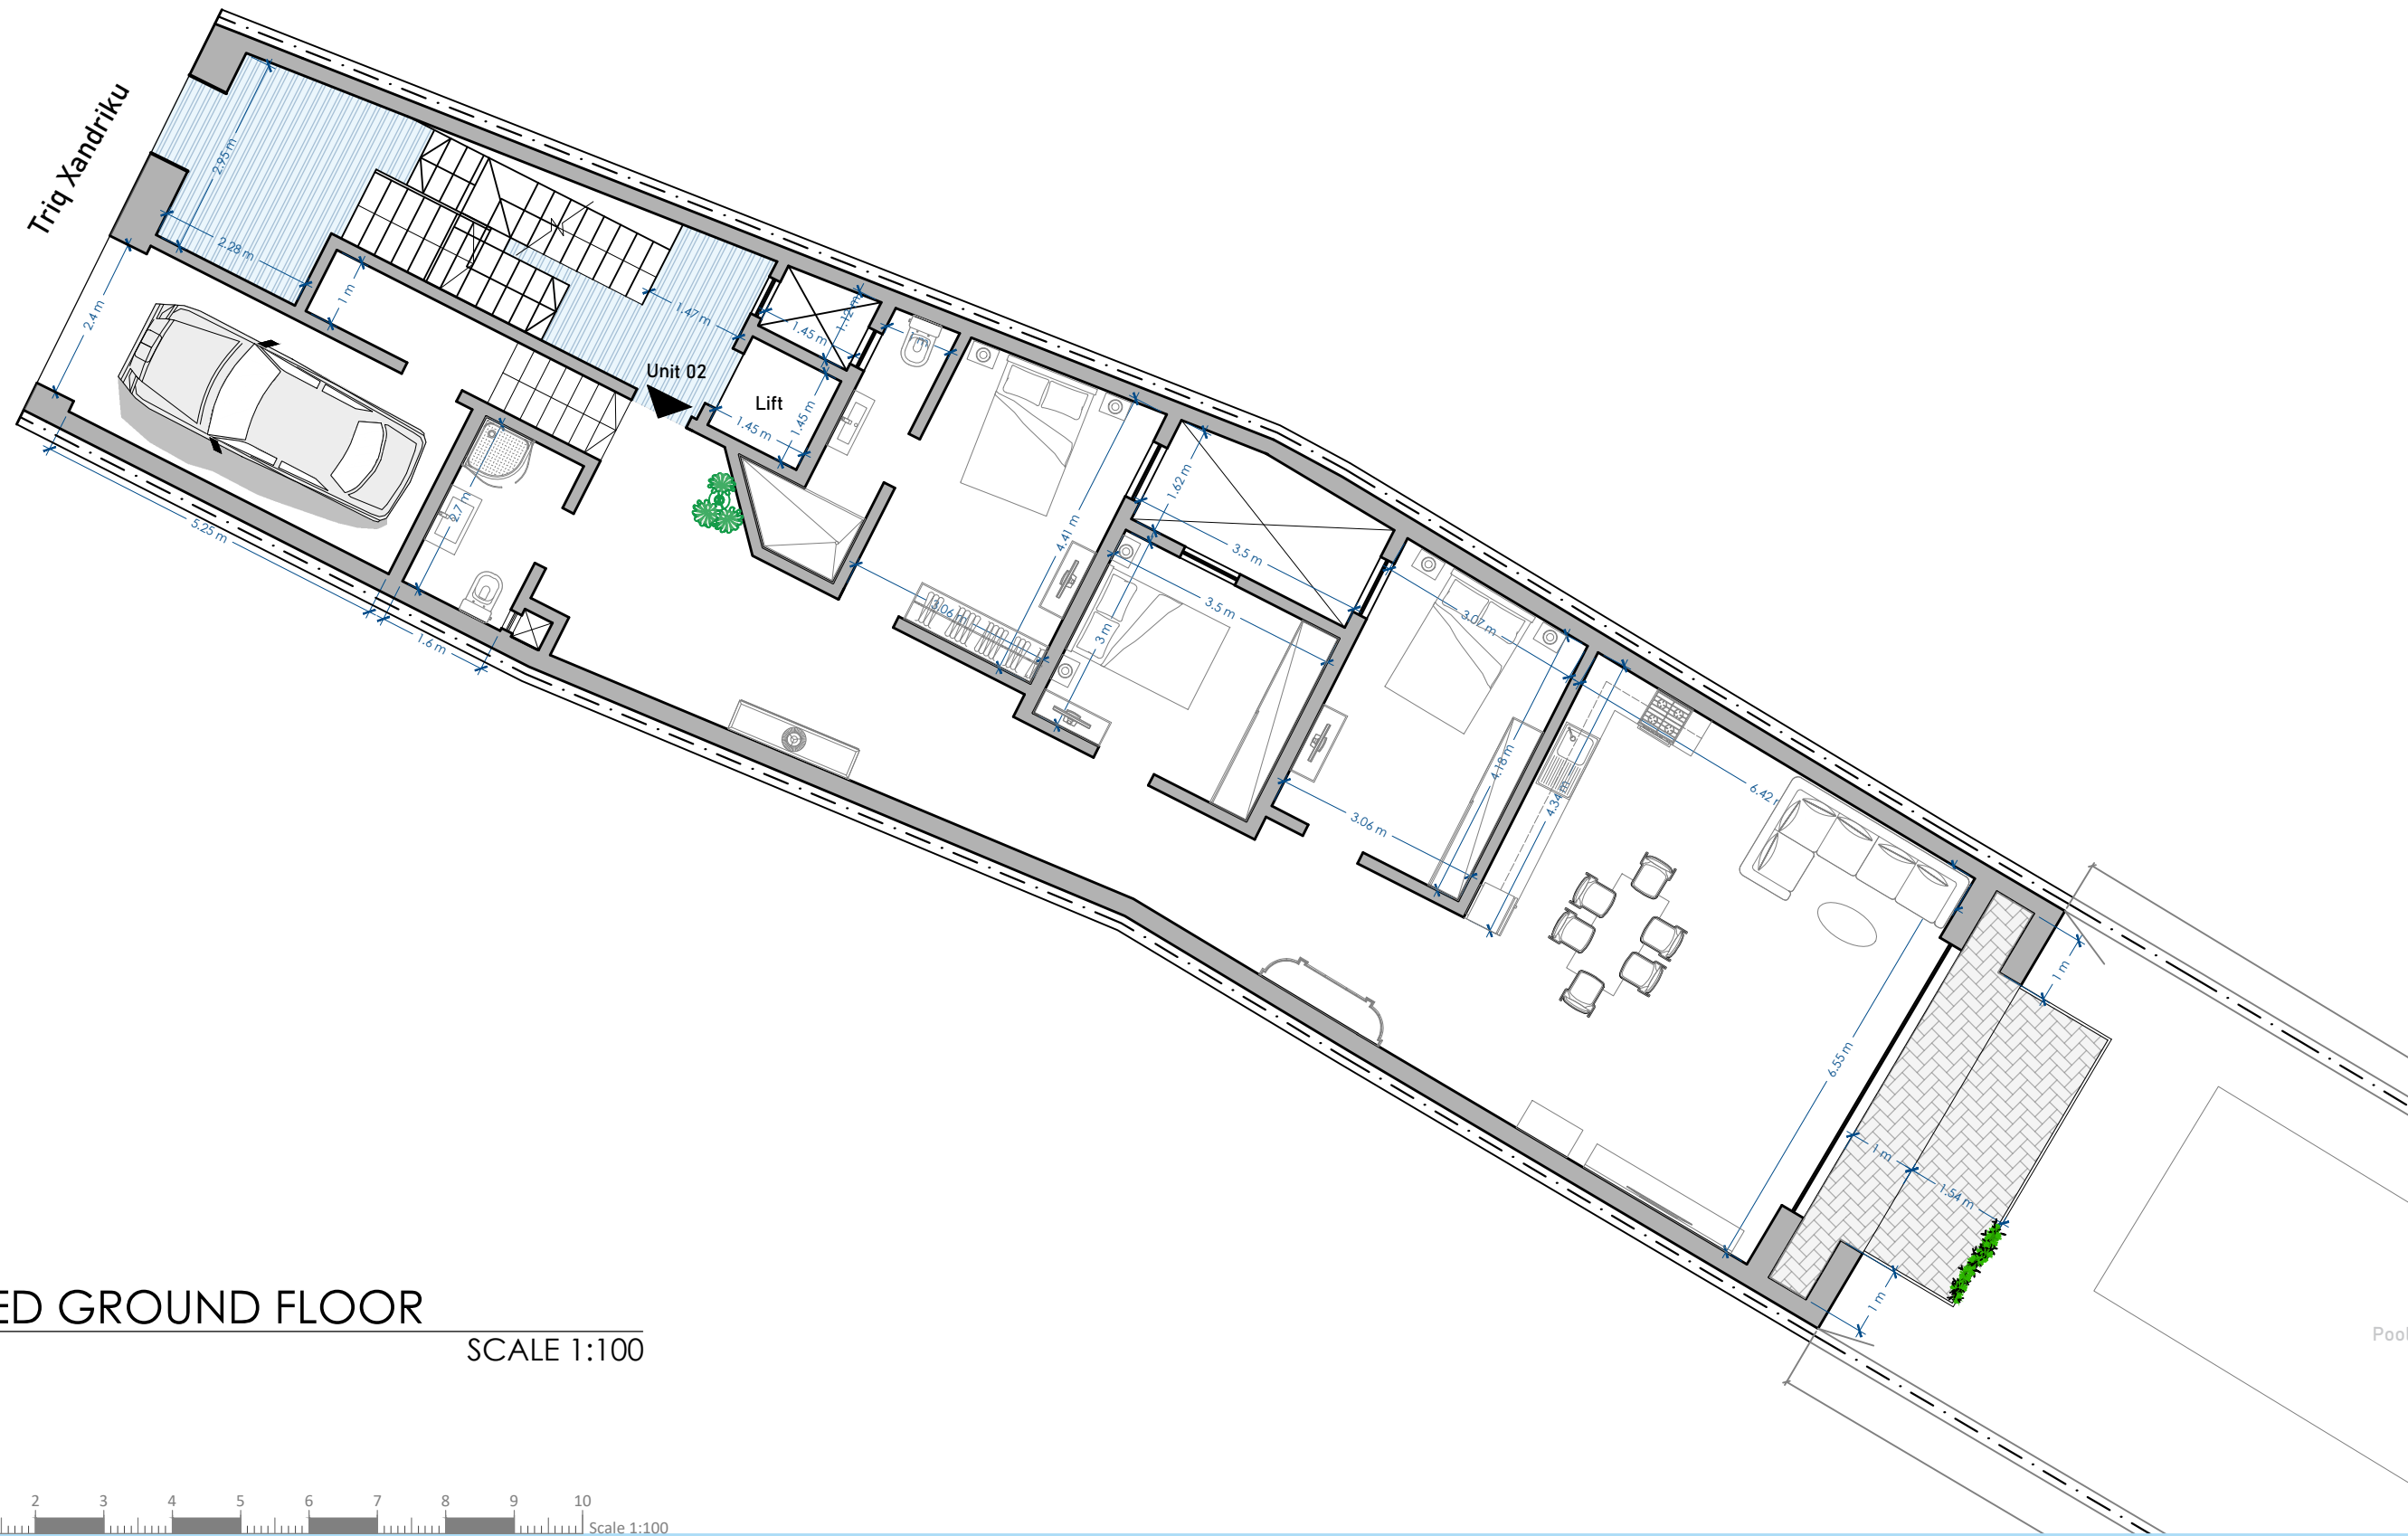

ELEVATED GROUND FLOOR
PROPOSED

SCALE 1:100

