


| UNIT | INTERNAL | EXTERNAL | TOTAL |
|------|----------|----------|---------|
| 03 | 167 sqm | 24 sqm | 191 sqm |

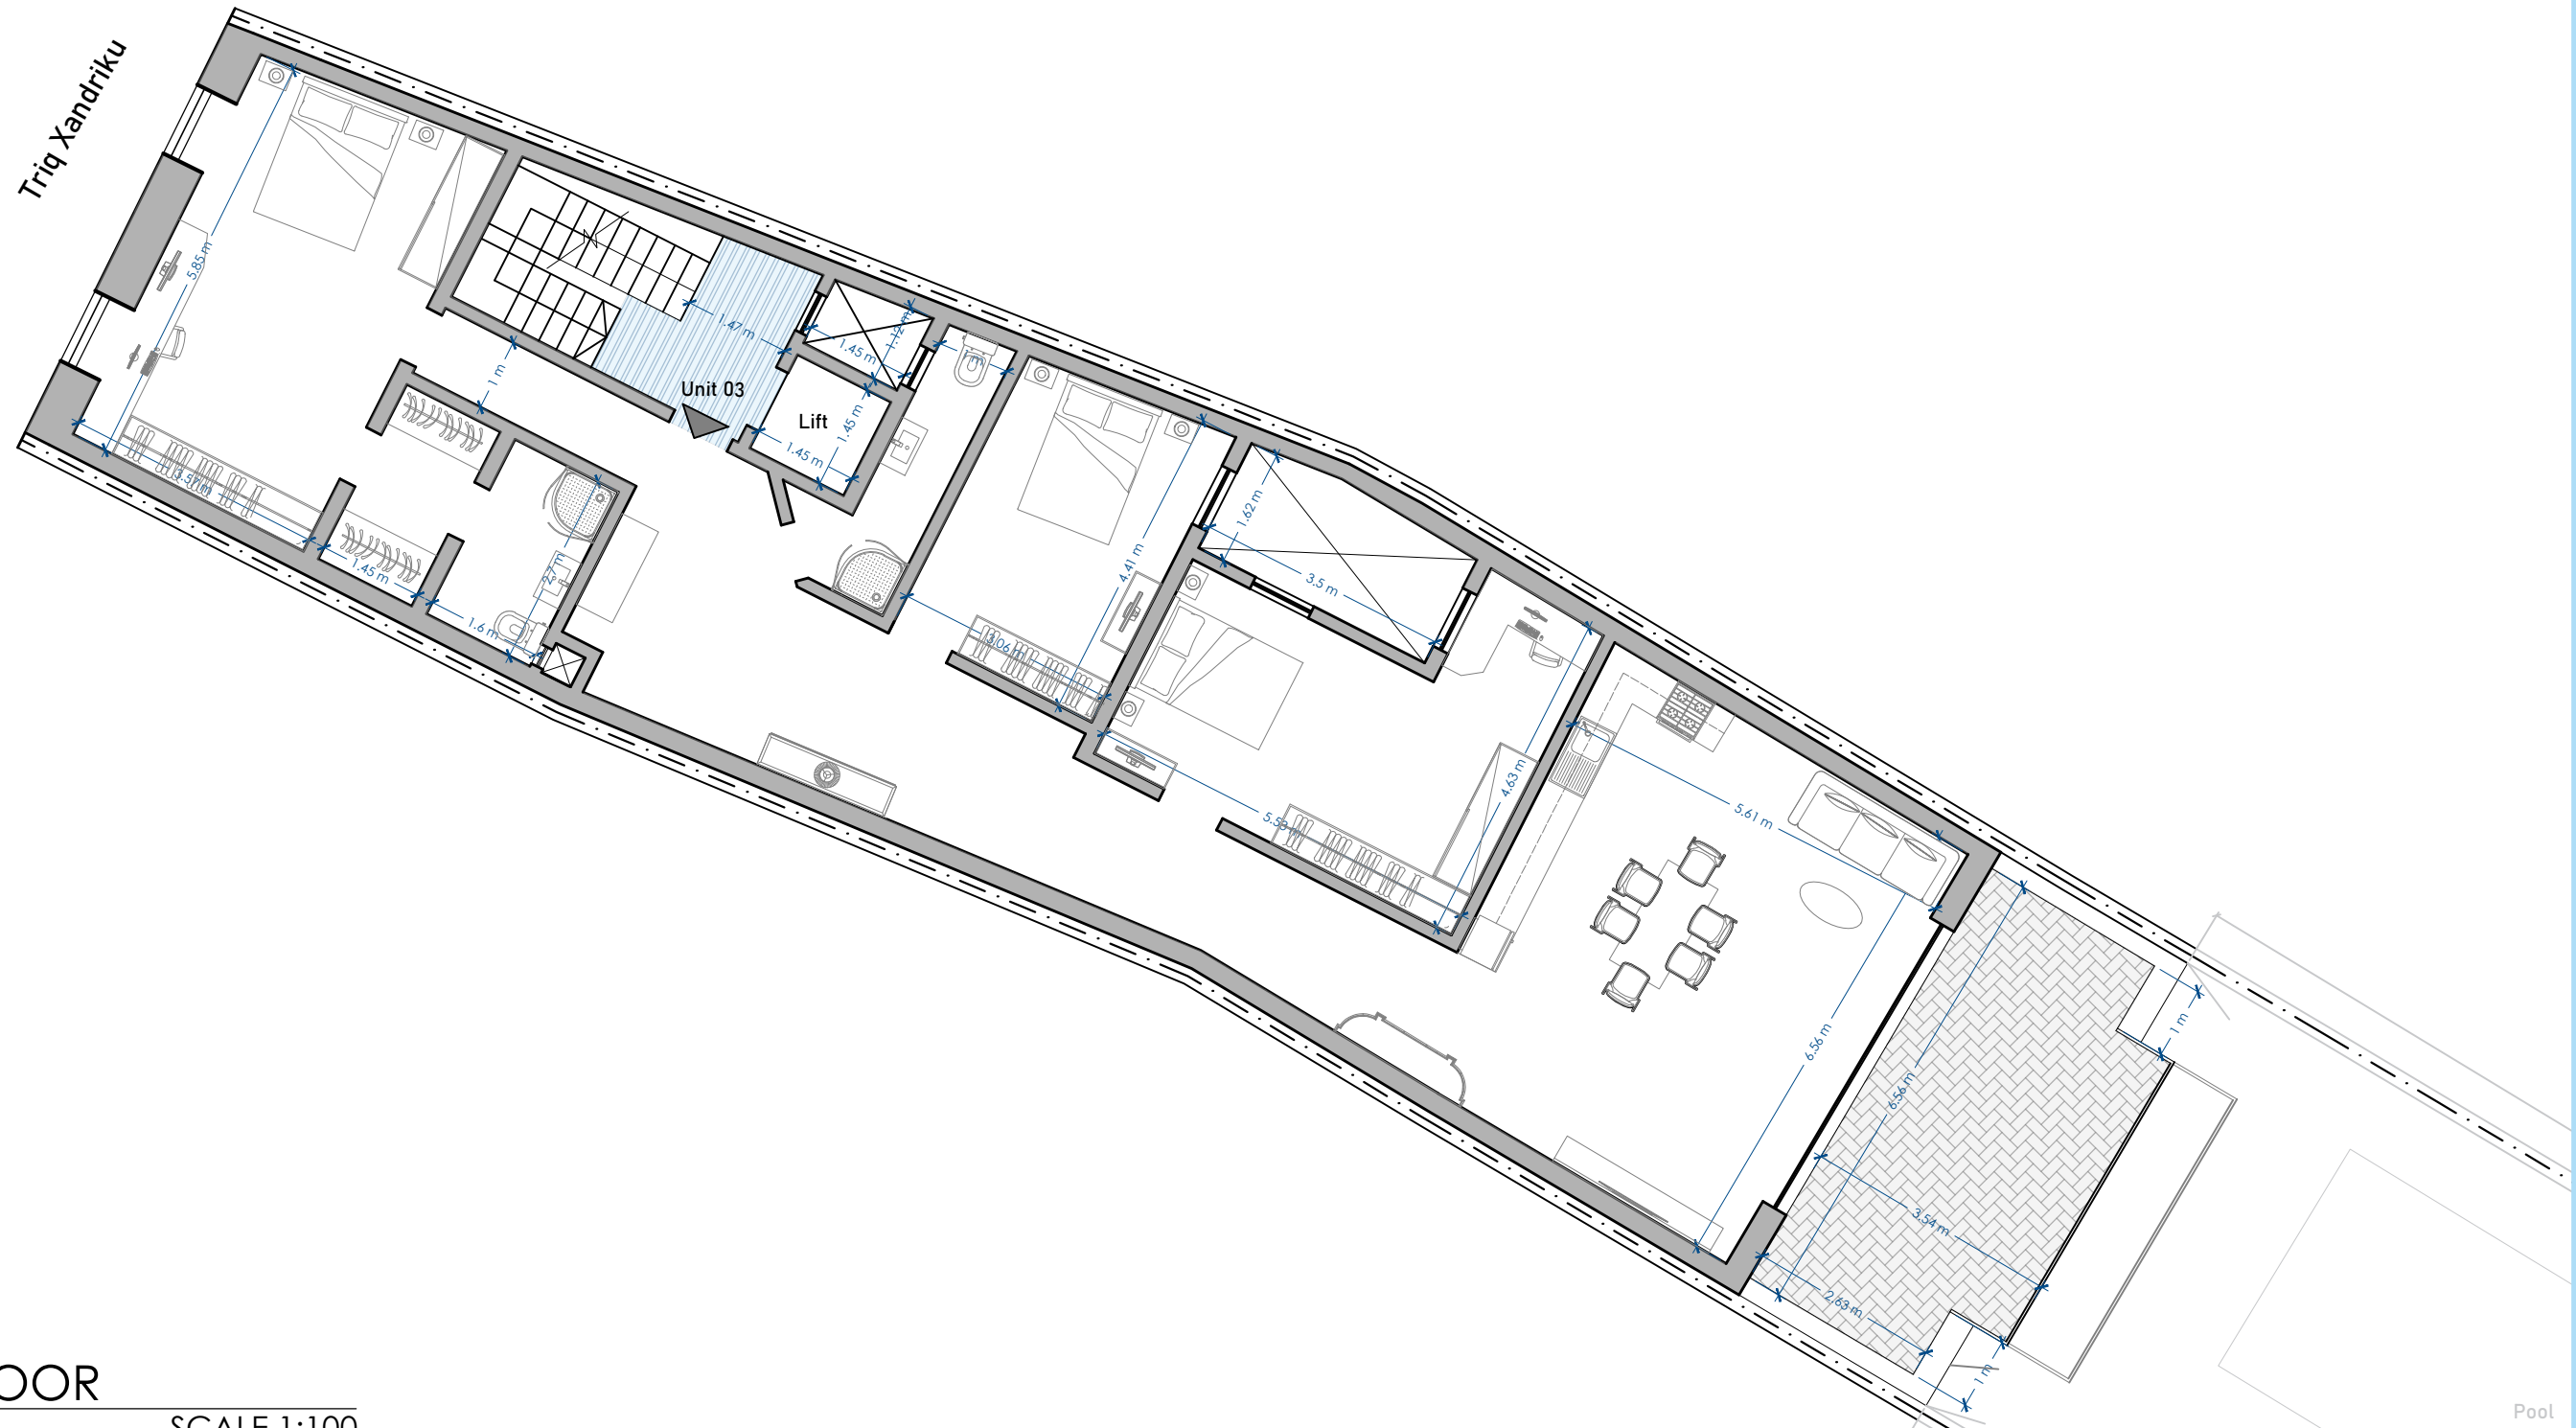

FIRST FLOOR
PROPOSED SCALE 1:100

