


UNIT	INTERNAL	EXTERNAL	TOTAL
04	127 sqm	40.3 sqm	167.3 sqm

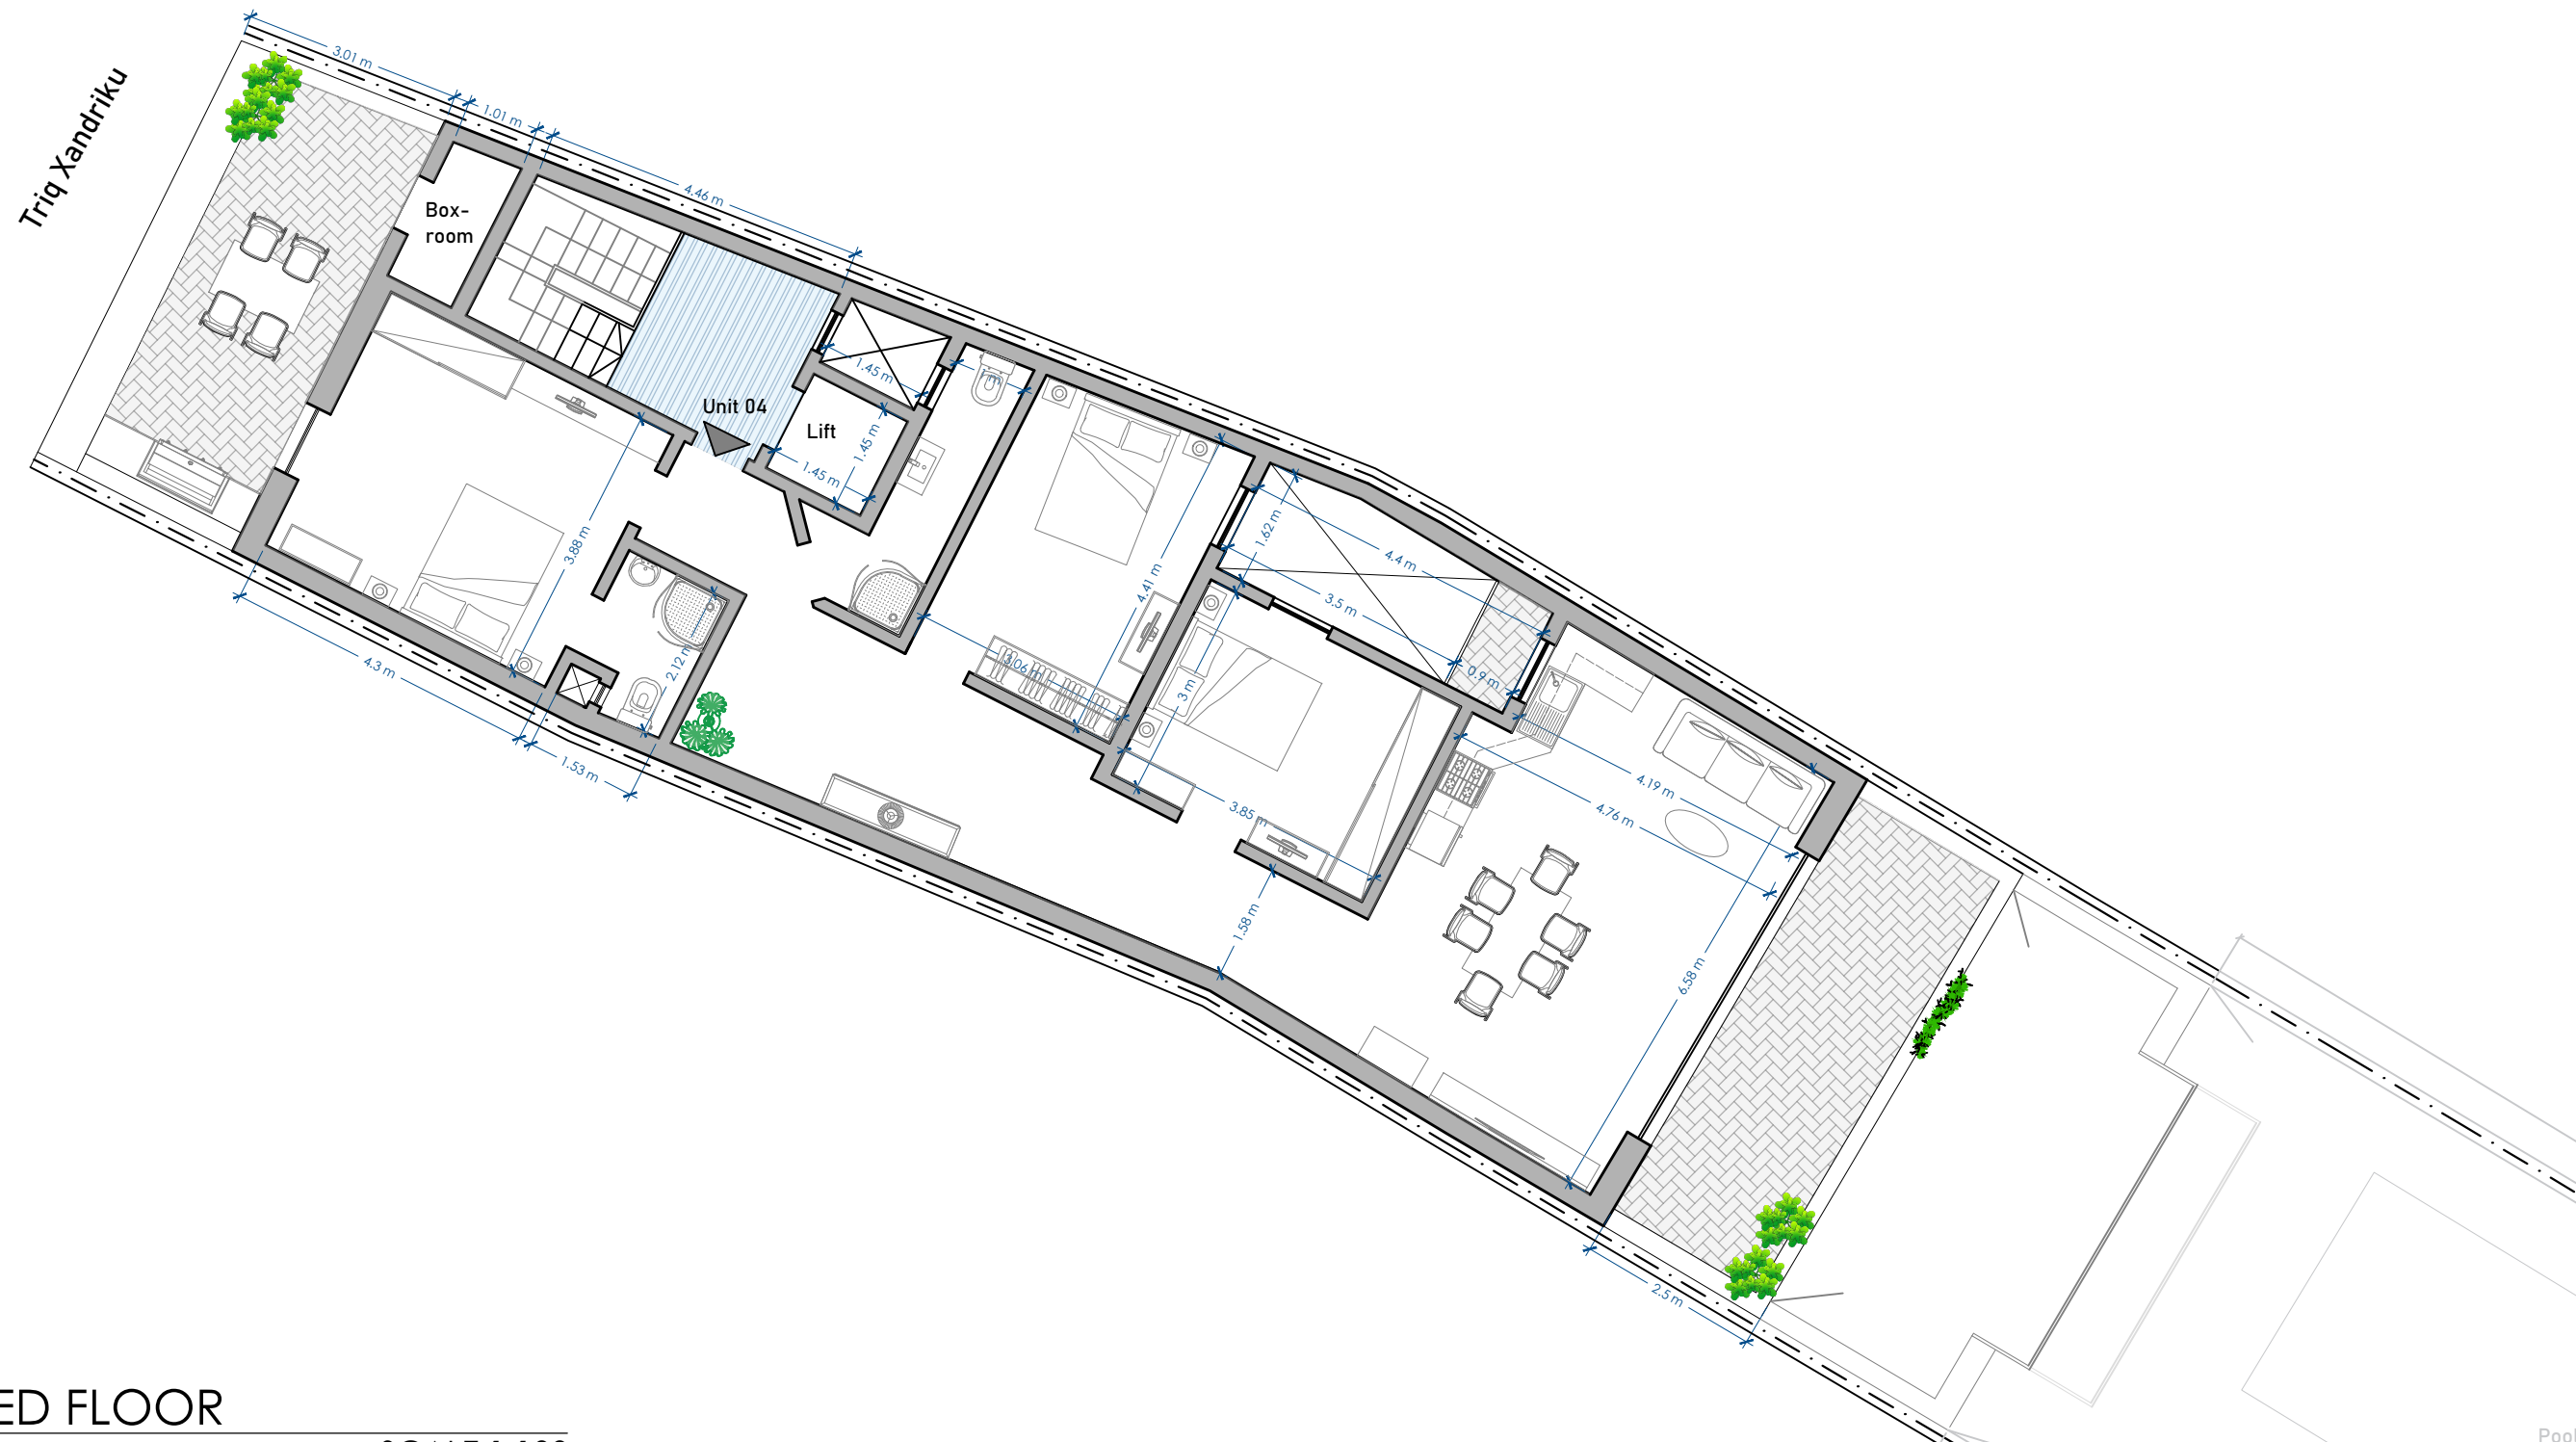

RECEDED FLOOR
PROPOSED

SCALE 1:100

