
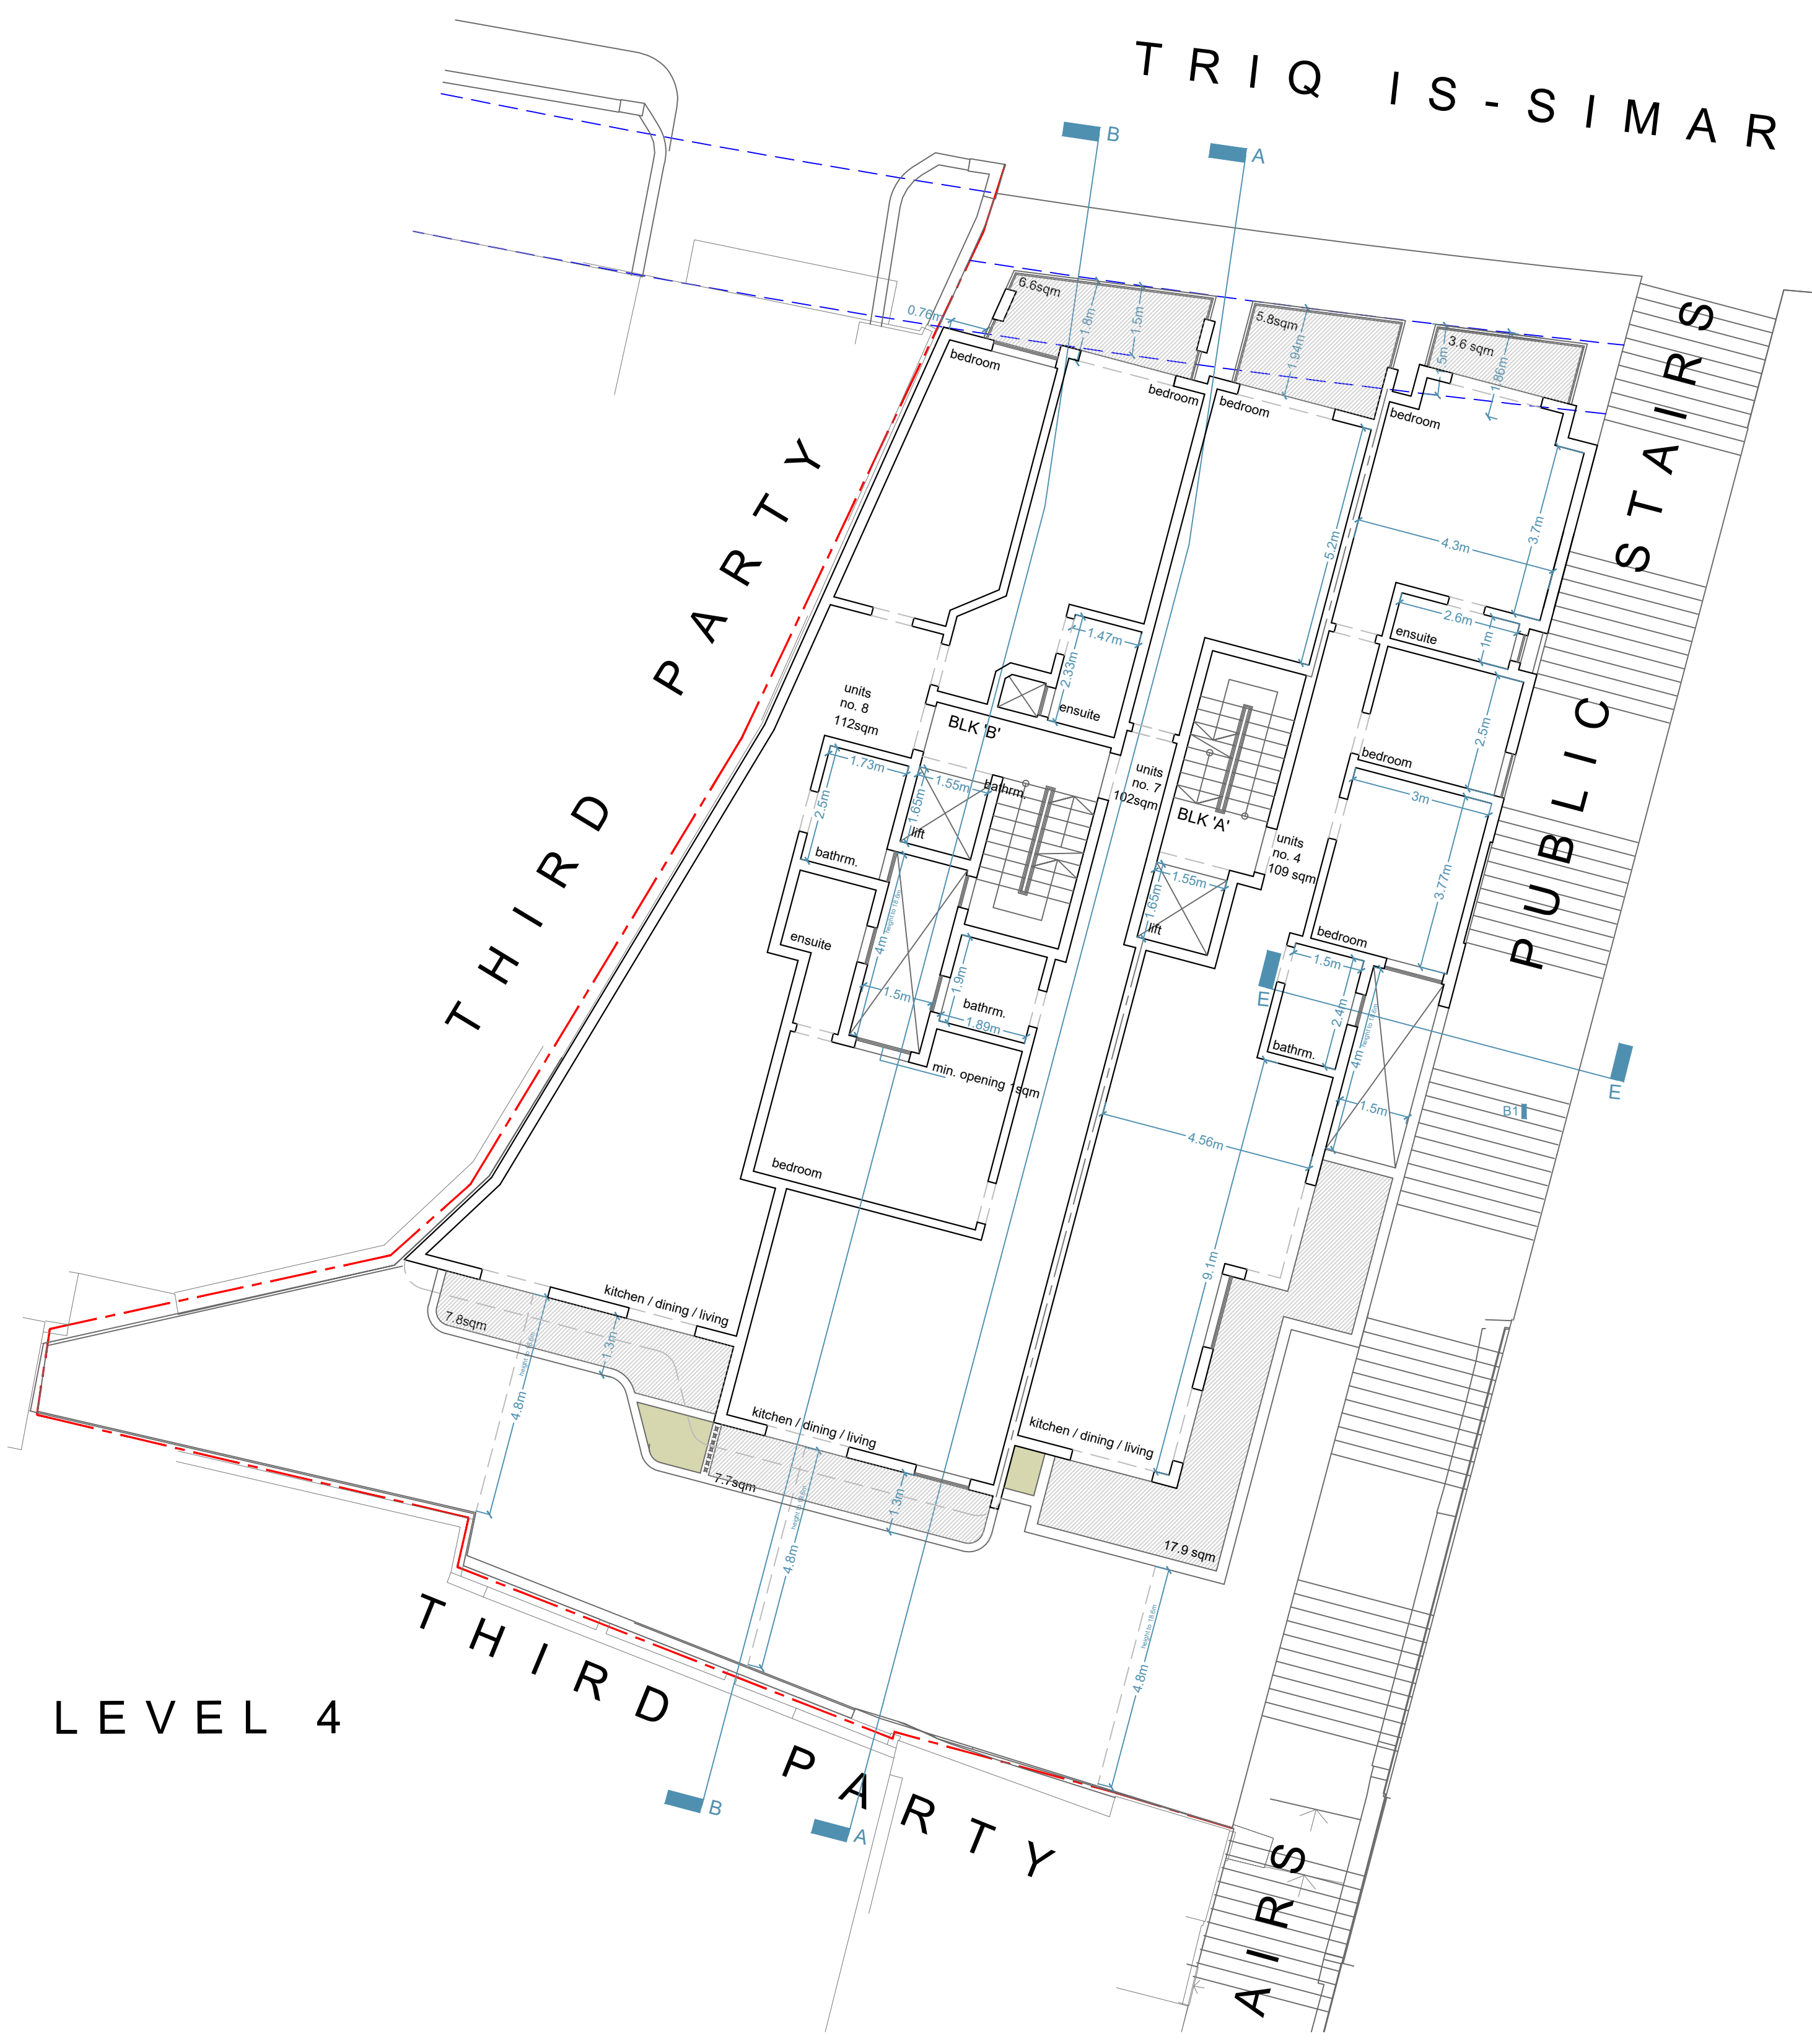
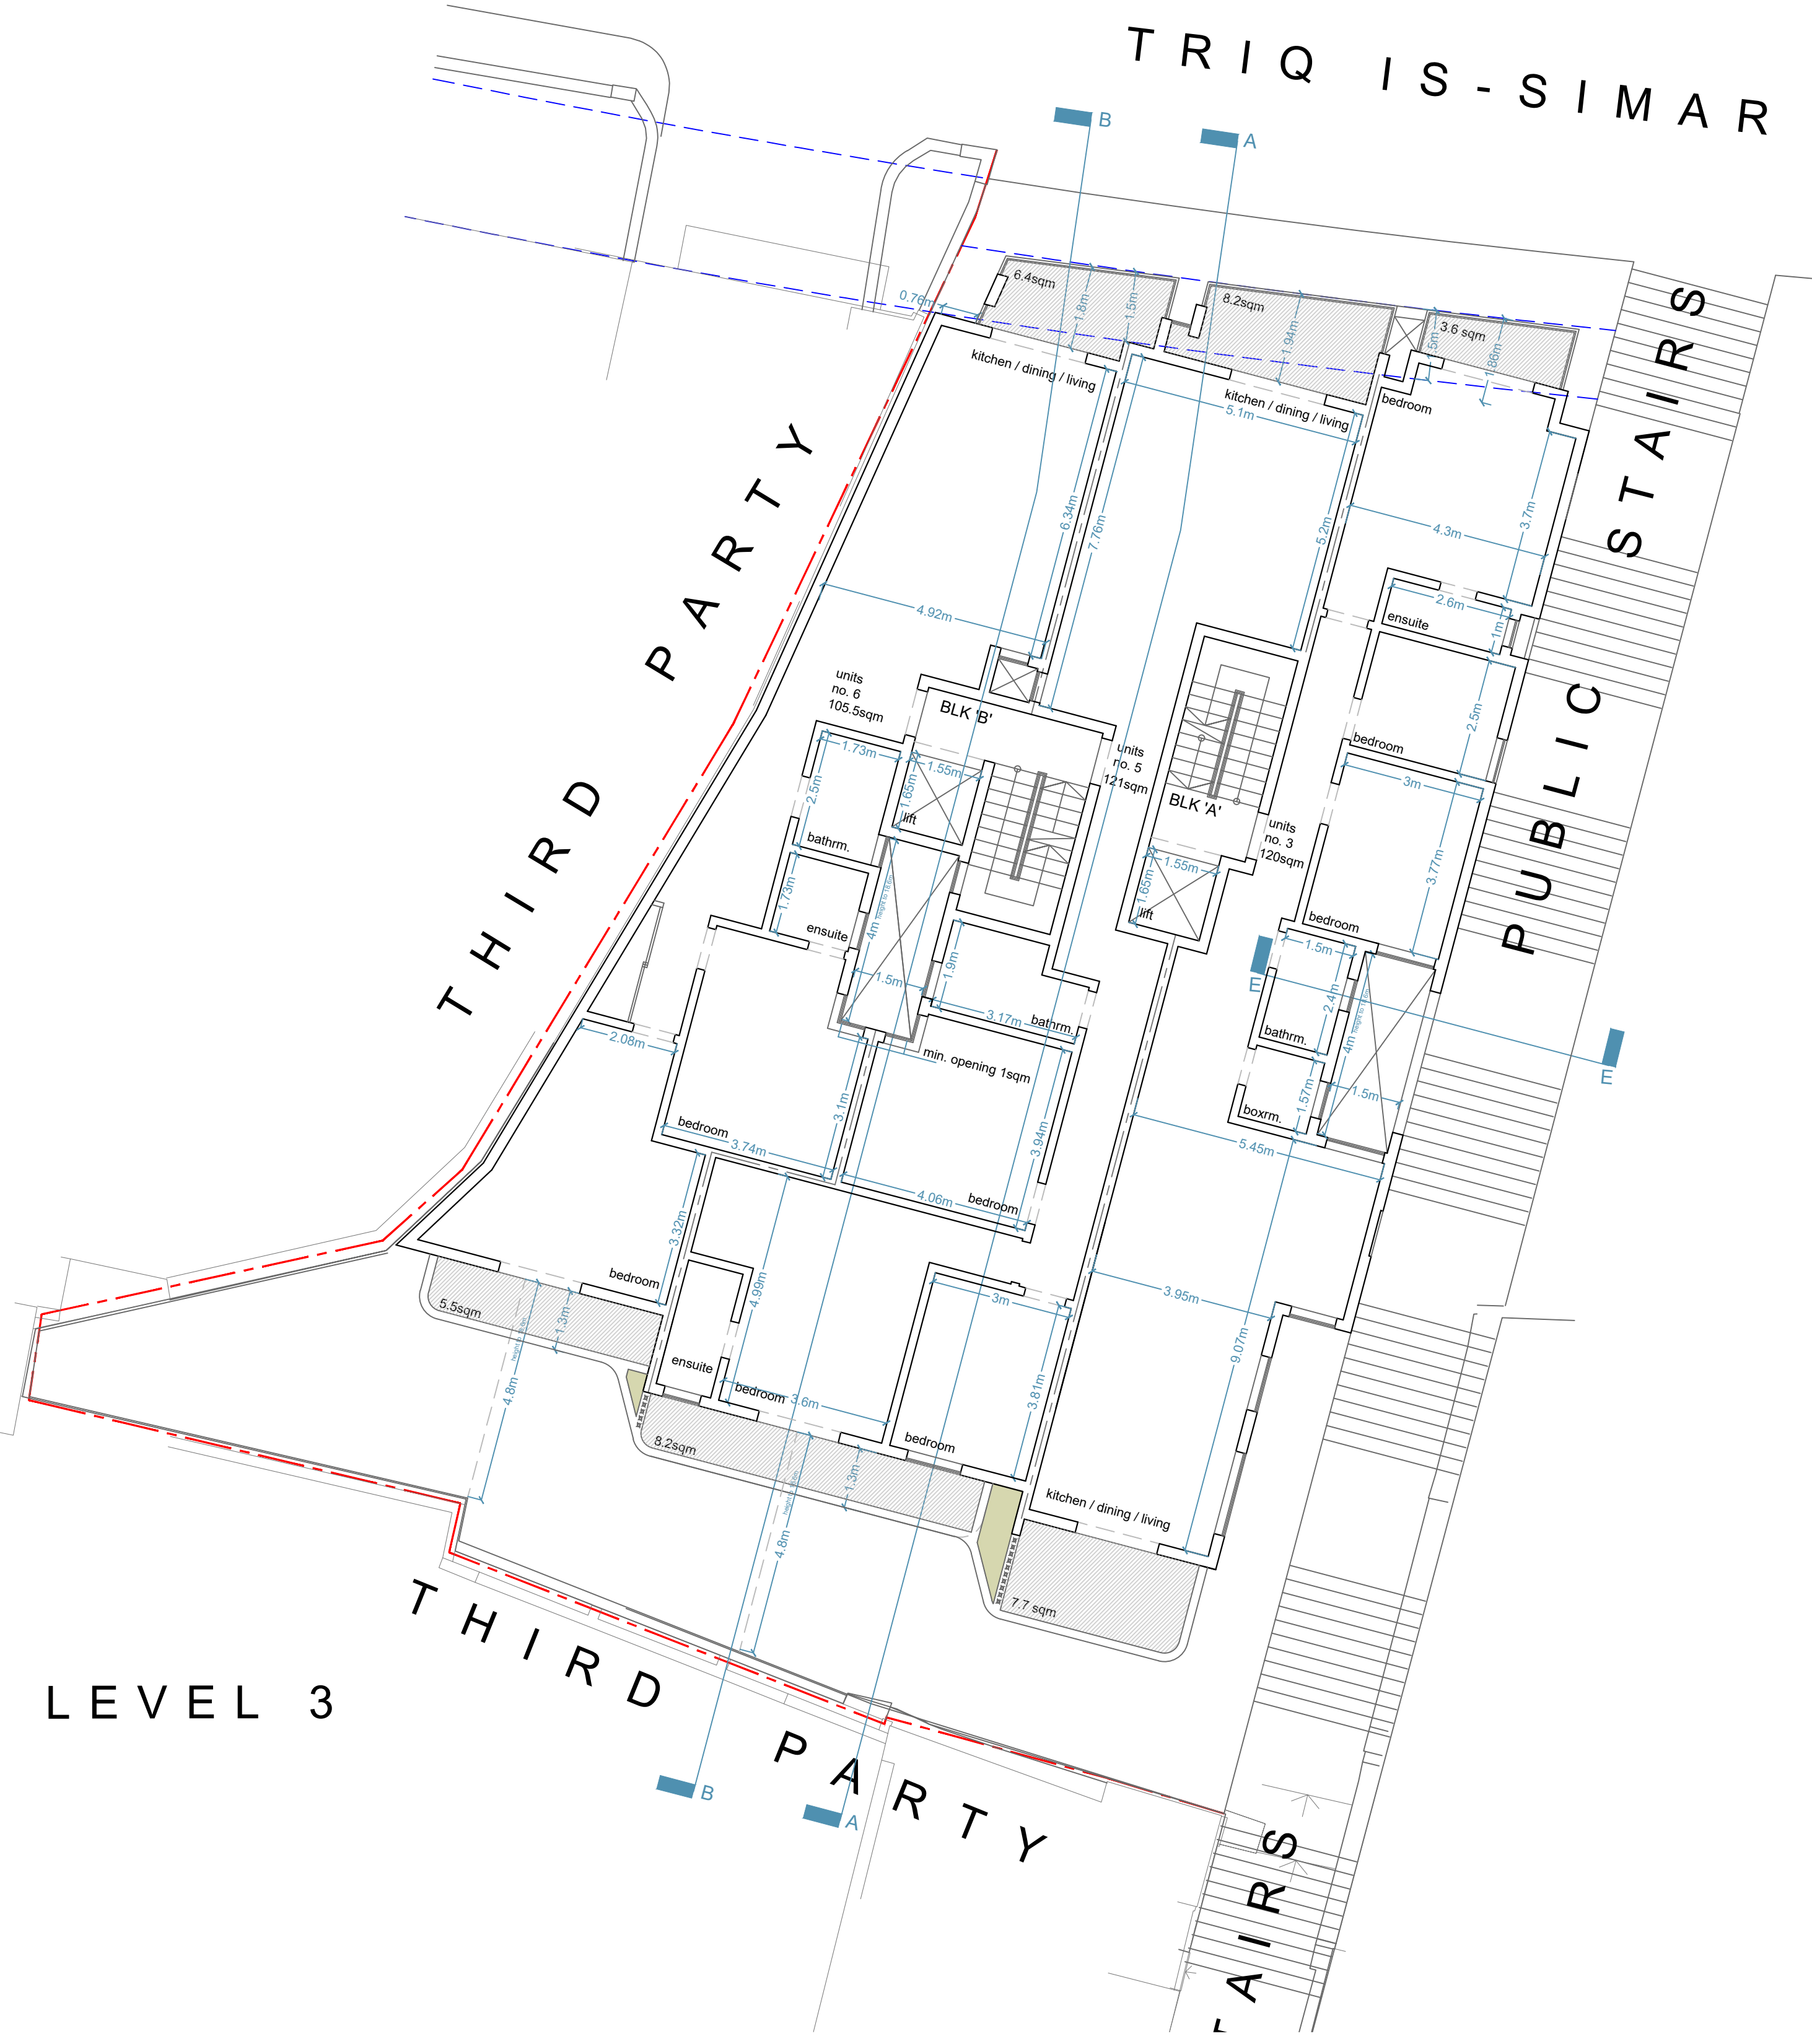
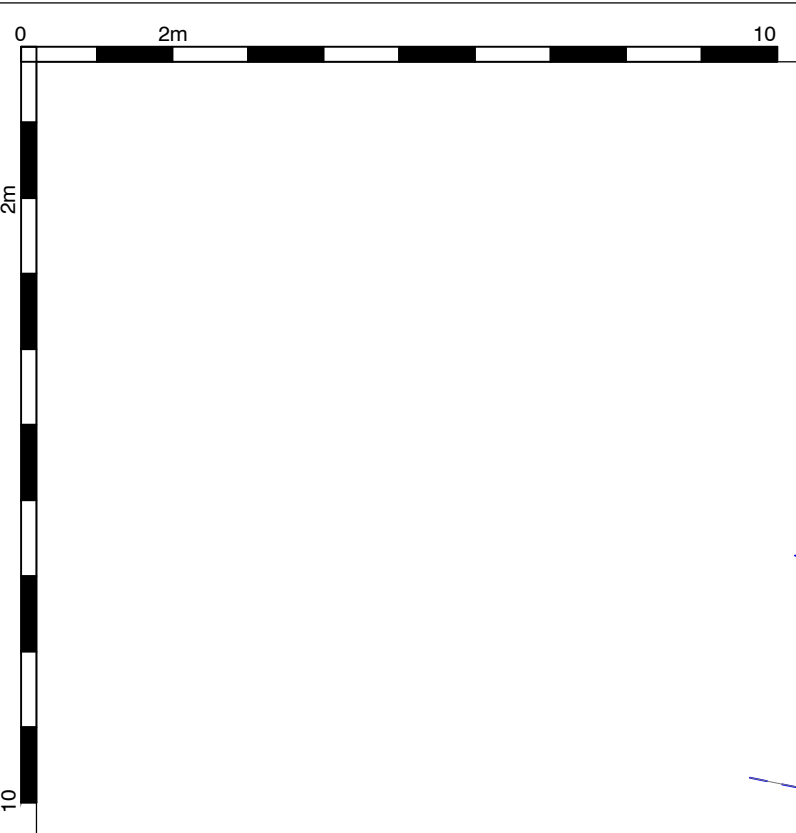


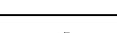

NOTES		Description		Date Issued	Project Description		Client	Drawing Details	Architect's Name	SIGNATURE	No. 10, Triq in-Neqas, Mosta, Malta MS17 1673 M: +356 9948 0777 T: +356 2141 7821 F: +356 2143 0566 E: info@jbarchitects.com.mt	
Revisions					Xemxija Location							