


LEVEL 2

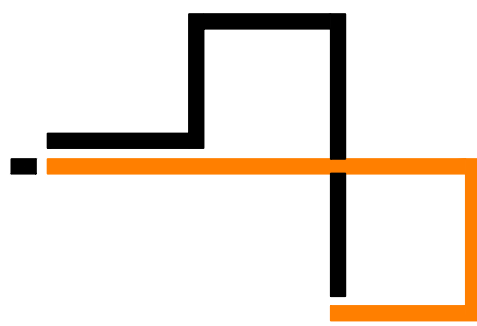

JB ARCHITECTS
No. 10, Triq in-Naqqaq,
Mosta, Malta MST 1673
M: +356 9949 0777
T: +356 2143 7671
+356 2143 0866
E: info@jbarchitects.com.mt

SIGNATURE
Alan Joseph Bordin

DRAWING DETAILS

Project Description			
Proposal for development of residential apartment units in Xemxija			
Client		Location	
Silvan Fenech		Xemxija	
Drawn By	F.M	Checked	JB
Date	Jul 31, 2024		
Drawing Ref	512_Xemxija_New Proposal_PA 03.dwg		
Drawing No	01		
Scale	1:100		
Rev. No.	0		

REVISIONS

Rev	Date	Description
1	<Date of Rev>	<Reason for revision>
2		
3		
4		
5		
6		
7		
8		
9		
10		


NOTES

Access for all units Block A Apts. A3
Block B Apts. B6

Access for All Design Notes:
AAD1: Any shower trays will be laid flush with floor
AAD2: All external paving materials will be non-slip and conform with AADG2011
AAD3: Maximum of 15mm threshold between inside and outside area

Refuge areas do not apply for residential buildings.

DISCLAIMER:
This drawing is confidential and is the property of JBArchitects.
It must not be disclosed to a third party, copied or lent, without the written consent of JBArchitects

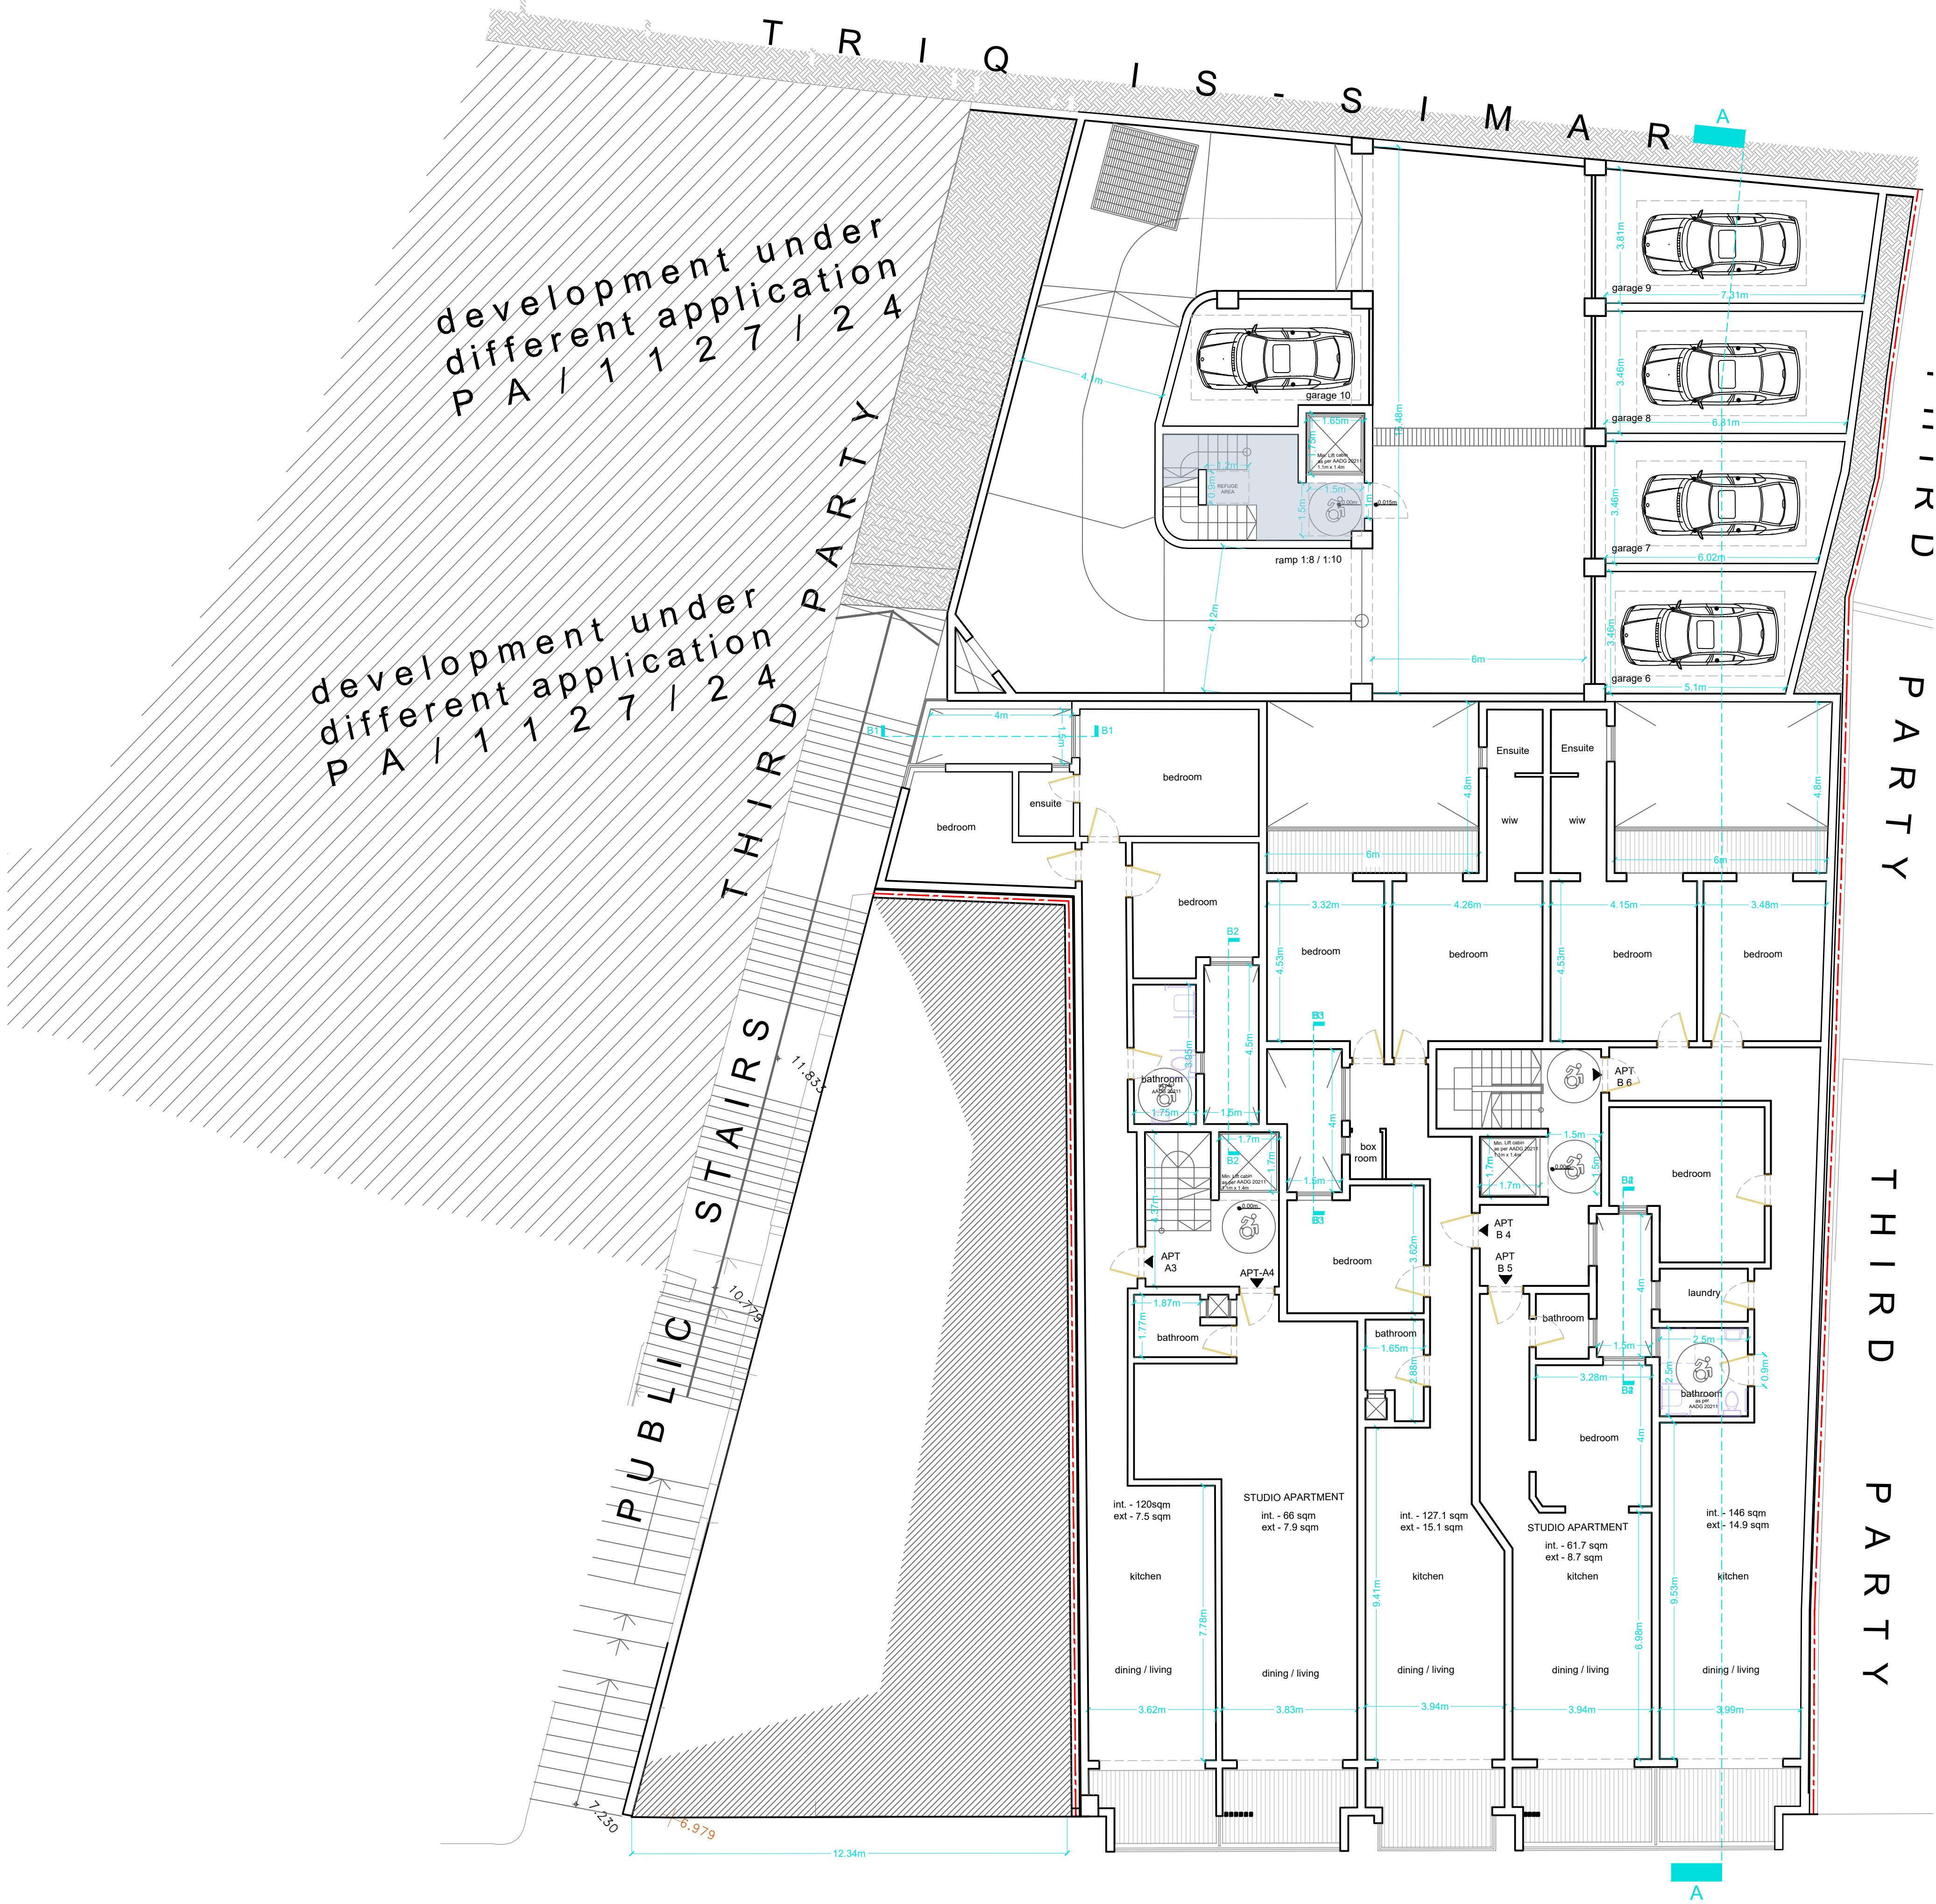

BLOCK	APARTMENT	N. Of Bedrooms	INTERNAL AREA (sqm)	EXTERNAL AREA (sqm)
A	A3	2	120	7.5
	A4	1	66	7.9
B	B4	3	127.1	15.1
	B5	1	61.7	8.7
	B6	3	146	14.9

T E L G H E T I X - X E M X I J A