


LEVEL 5

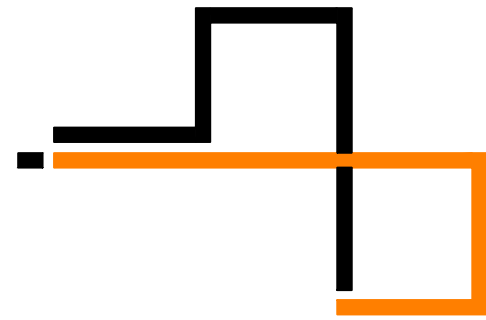

JB ARCHITECTS

No. 10, Triq in-Naqqax,
Mosta, Malta MST 1673
M: +356 9949 0777
T: +356 2141 7671
+356 2143 0866
+356 2142 4761
E: info@jbarchitects.com.mt

SIGNATURE
Arch. Joseph Bondir

Arch. Joseph Bondin

DRAWING DETAILS

Project Description

Proposal for development of residential apartment units in Xemxija

Client

Location	Xemxia
-----------------	--------

Drawn By F.M

Checked JB

Date Jul 31, 2024

Drawing Ref 512_Xemxija_New Proposal_PA 03.dwg

Drawing No 01

Scale 1:100

Rev. No. 0

REVISIONS

Rev	Date	Description
1	<Date of Rev>	<Reason for revision>
2		
3		
4		
5		
6		
7		
8		
9		
10		

NOTES

Notes **Access for all units** **Block B Apts. B15**

Access for All Design Notes:


Access for All Design Notes:

AAD1: Any shower trays will be laid flush with floor
AAD2: All external paving materials will be non-slip and conform with AADG2011

Refuge areas do not apply for residential buildings

DISCLAIMER:

DISCLAIMER:
This drawing is confidential and is the property of JBArchitects.
It must not be disclosed to a third party, copied or lent, without
the written consent of JBArchitects

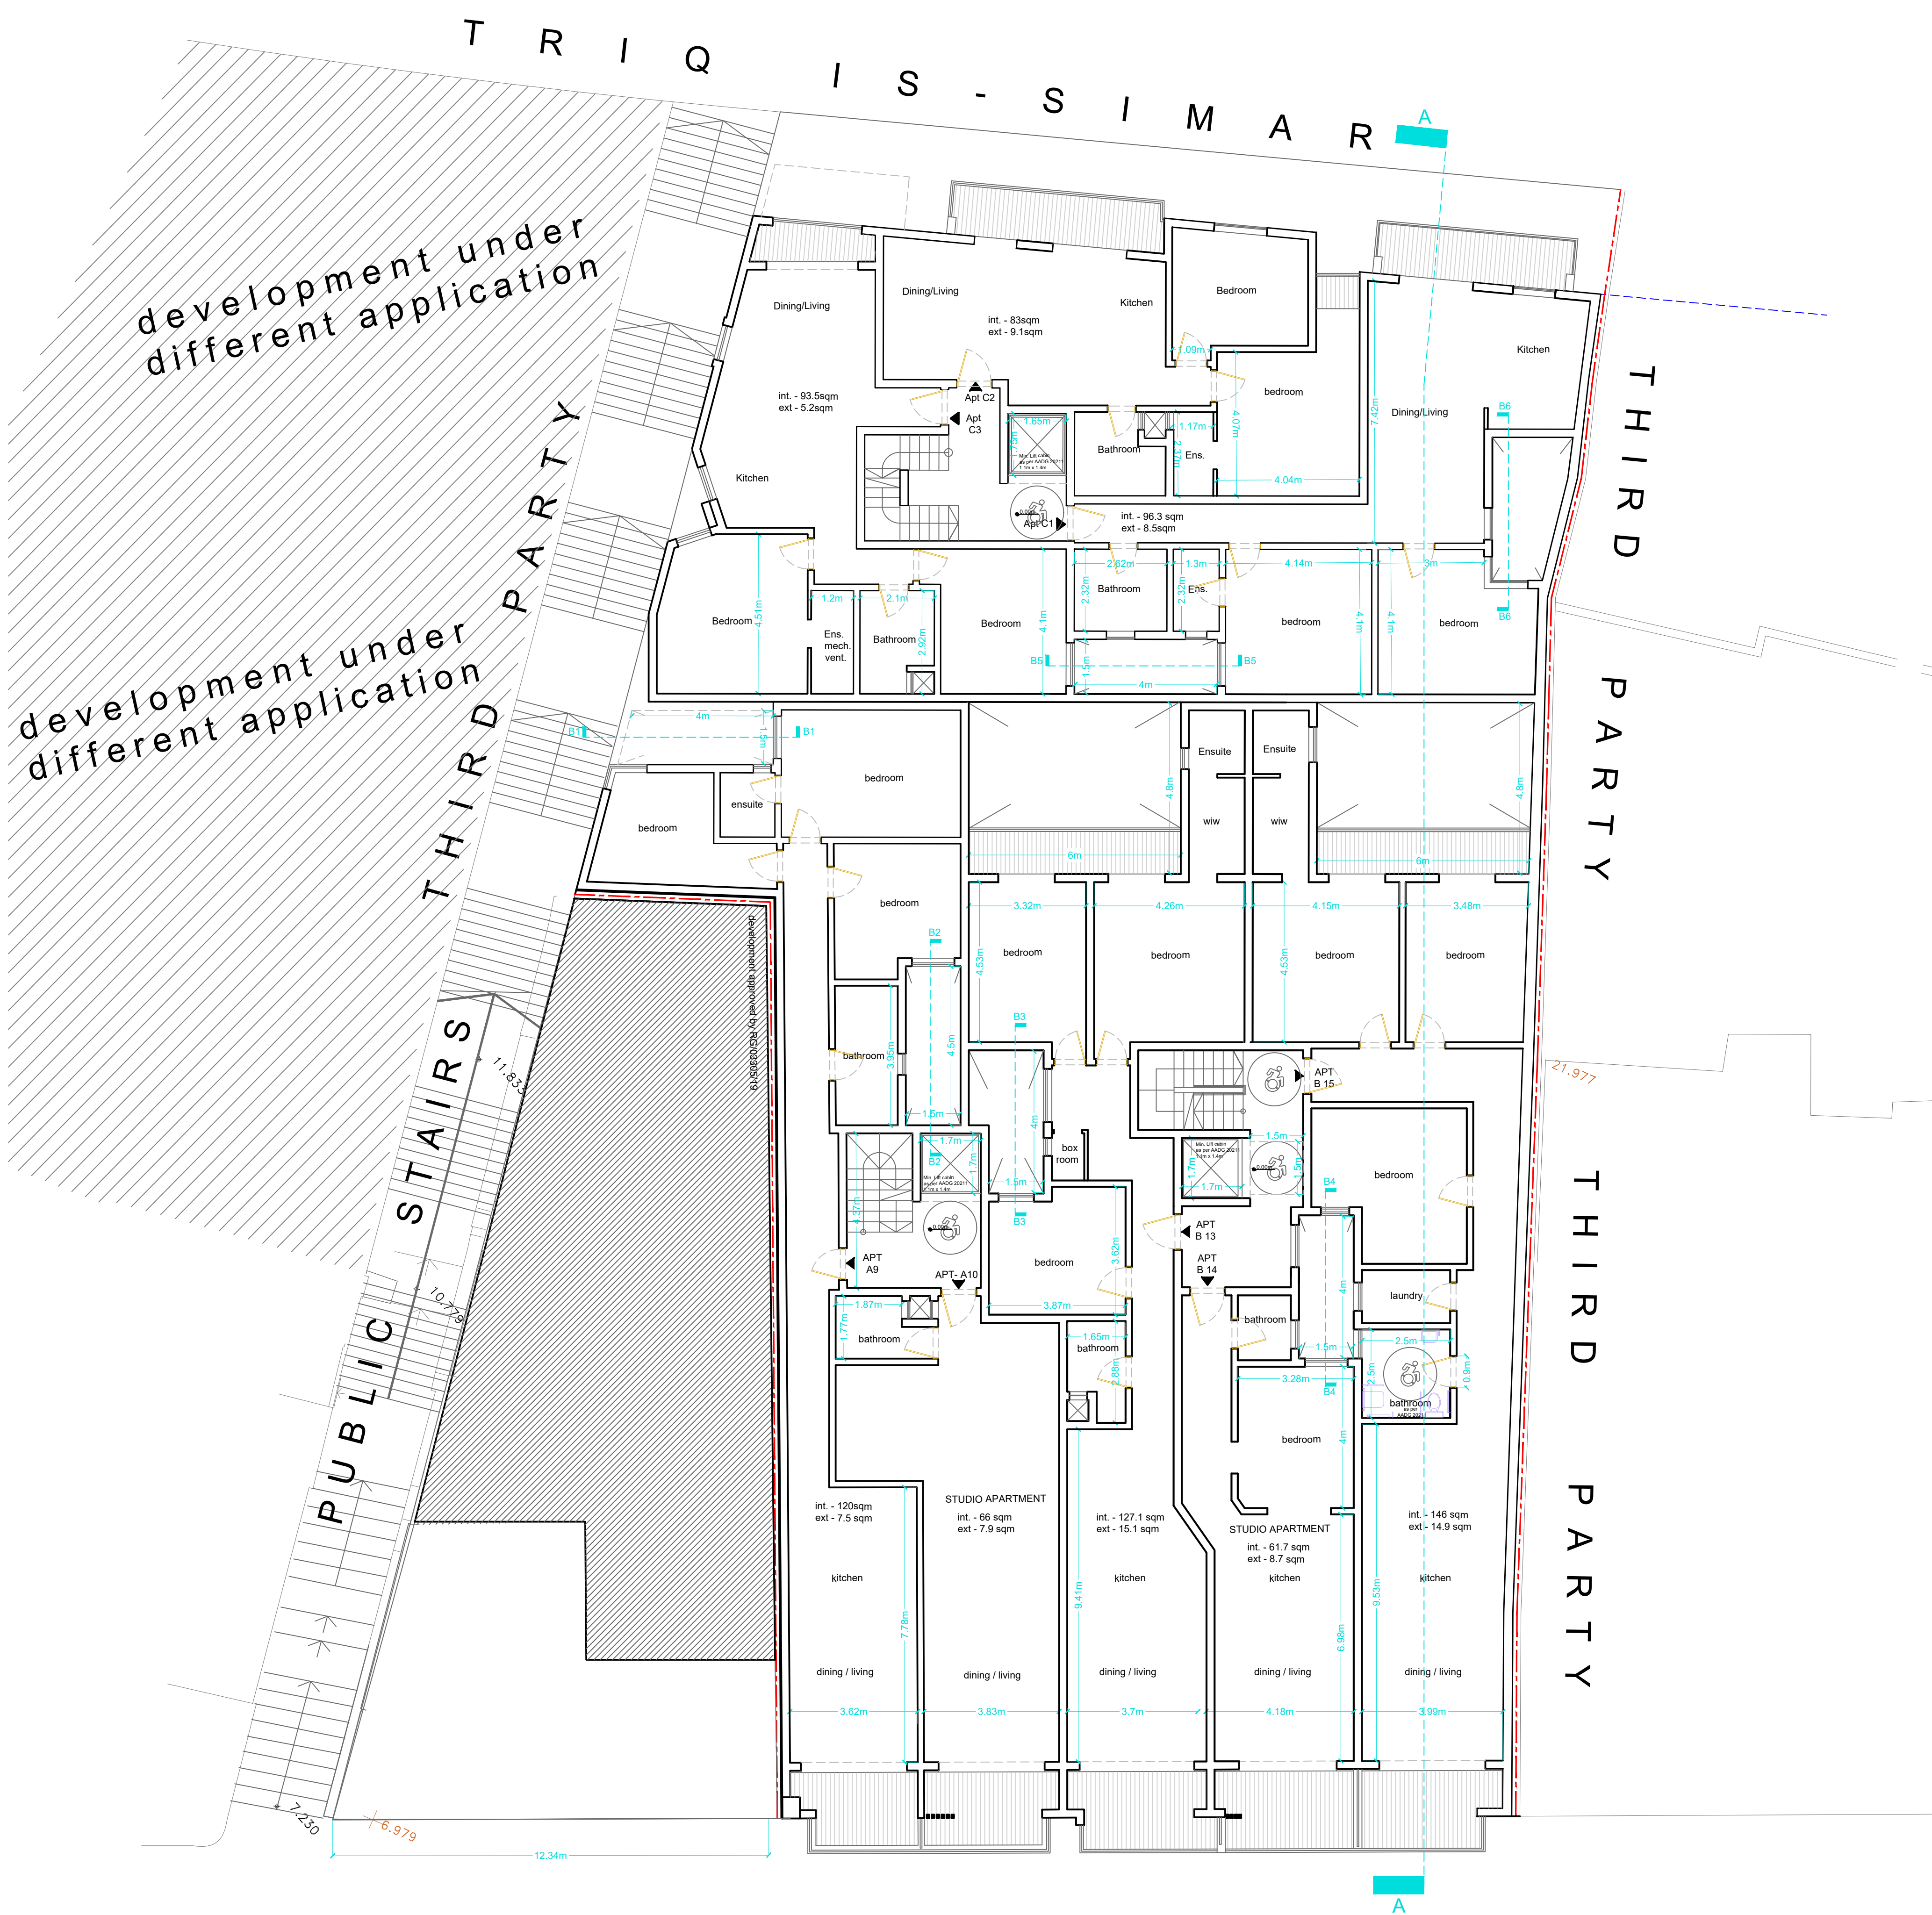

BLOCK	APARTMENT	N. Of Bedrooms	INTERNAL AREA (sqm)	EXTERNAL AREA (sqm)
A	A9	2	120	7.5
	A10	1	66	7.9
B	B13	3	127.1	15.1
	B14	1	61.7	8.7
	B15	3	146	14.9
C	C1	2	96.3	8.5
	C2	2	83	9.1
	C3	2	93.5	5.2

T E L G H E T I X - X E M X I J A