


LEVEL 7

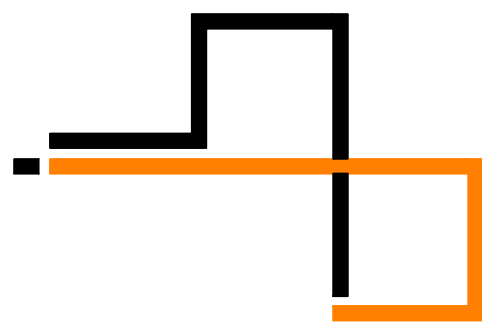

JB ARCHITECTS

No. 10, Triq in-Naqqax,
Mosta, Malta MST 1673

M: +356 9949 0777
T: +356 2141 7671
+356 2143 0866
+356 2142 4761
E: info@barchitects.com.mt

SIGNATURE
Arch. Joseph Bondir

Arch. Joseph Bondin

DRAWING DETAILS

[illegible]

Proposal for development of residential apartment units in Xemxija

Client

Location	Xemxia
-----------------	--------

Drawn By F.M

Checked	JB
---------	----

Date Jul 31, 2024

Drawing Ref 512_Xemxija_New Proposal_PA 03.dwg

Drawing No 01

Scale 1:100

Rev. No. 0

REVISIONS

Rev	Date	Description
1	<Date of Rev>	<Reason for revision>
2		
3		
4		
5		
6		
7		
8		
9		
10		


NOTES

Notes **Access for all units** **Block B Apts. B19**

Access for All Design Notes:
AAD1: Any shower trays will be laid flush with floor
AAD2: All external paving materials will be non-slip and conform with AADG2011
AAD3: Maximum of 15mm threshold between inside and outside area

Refuge areas do not apply for residential buildings.

DISCLAIMER:
This drawing is confidential and is the property of JBArchitects. It must not be disclosed to a third party, copied or lent, without the written consent of JBArchitects

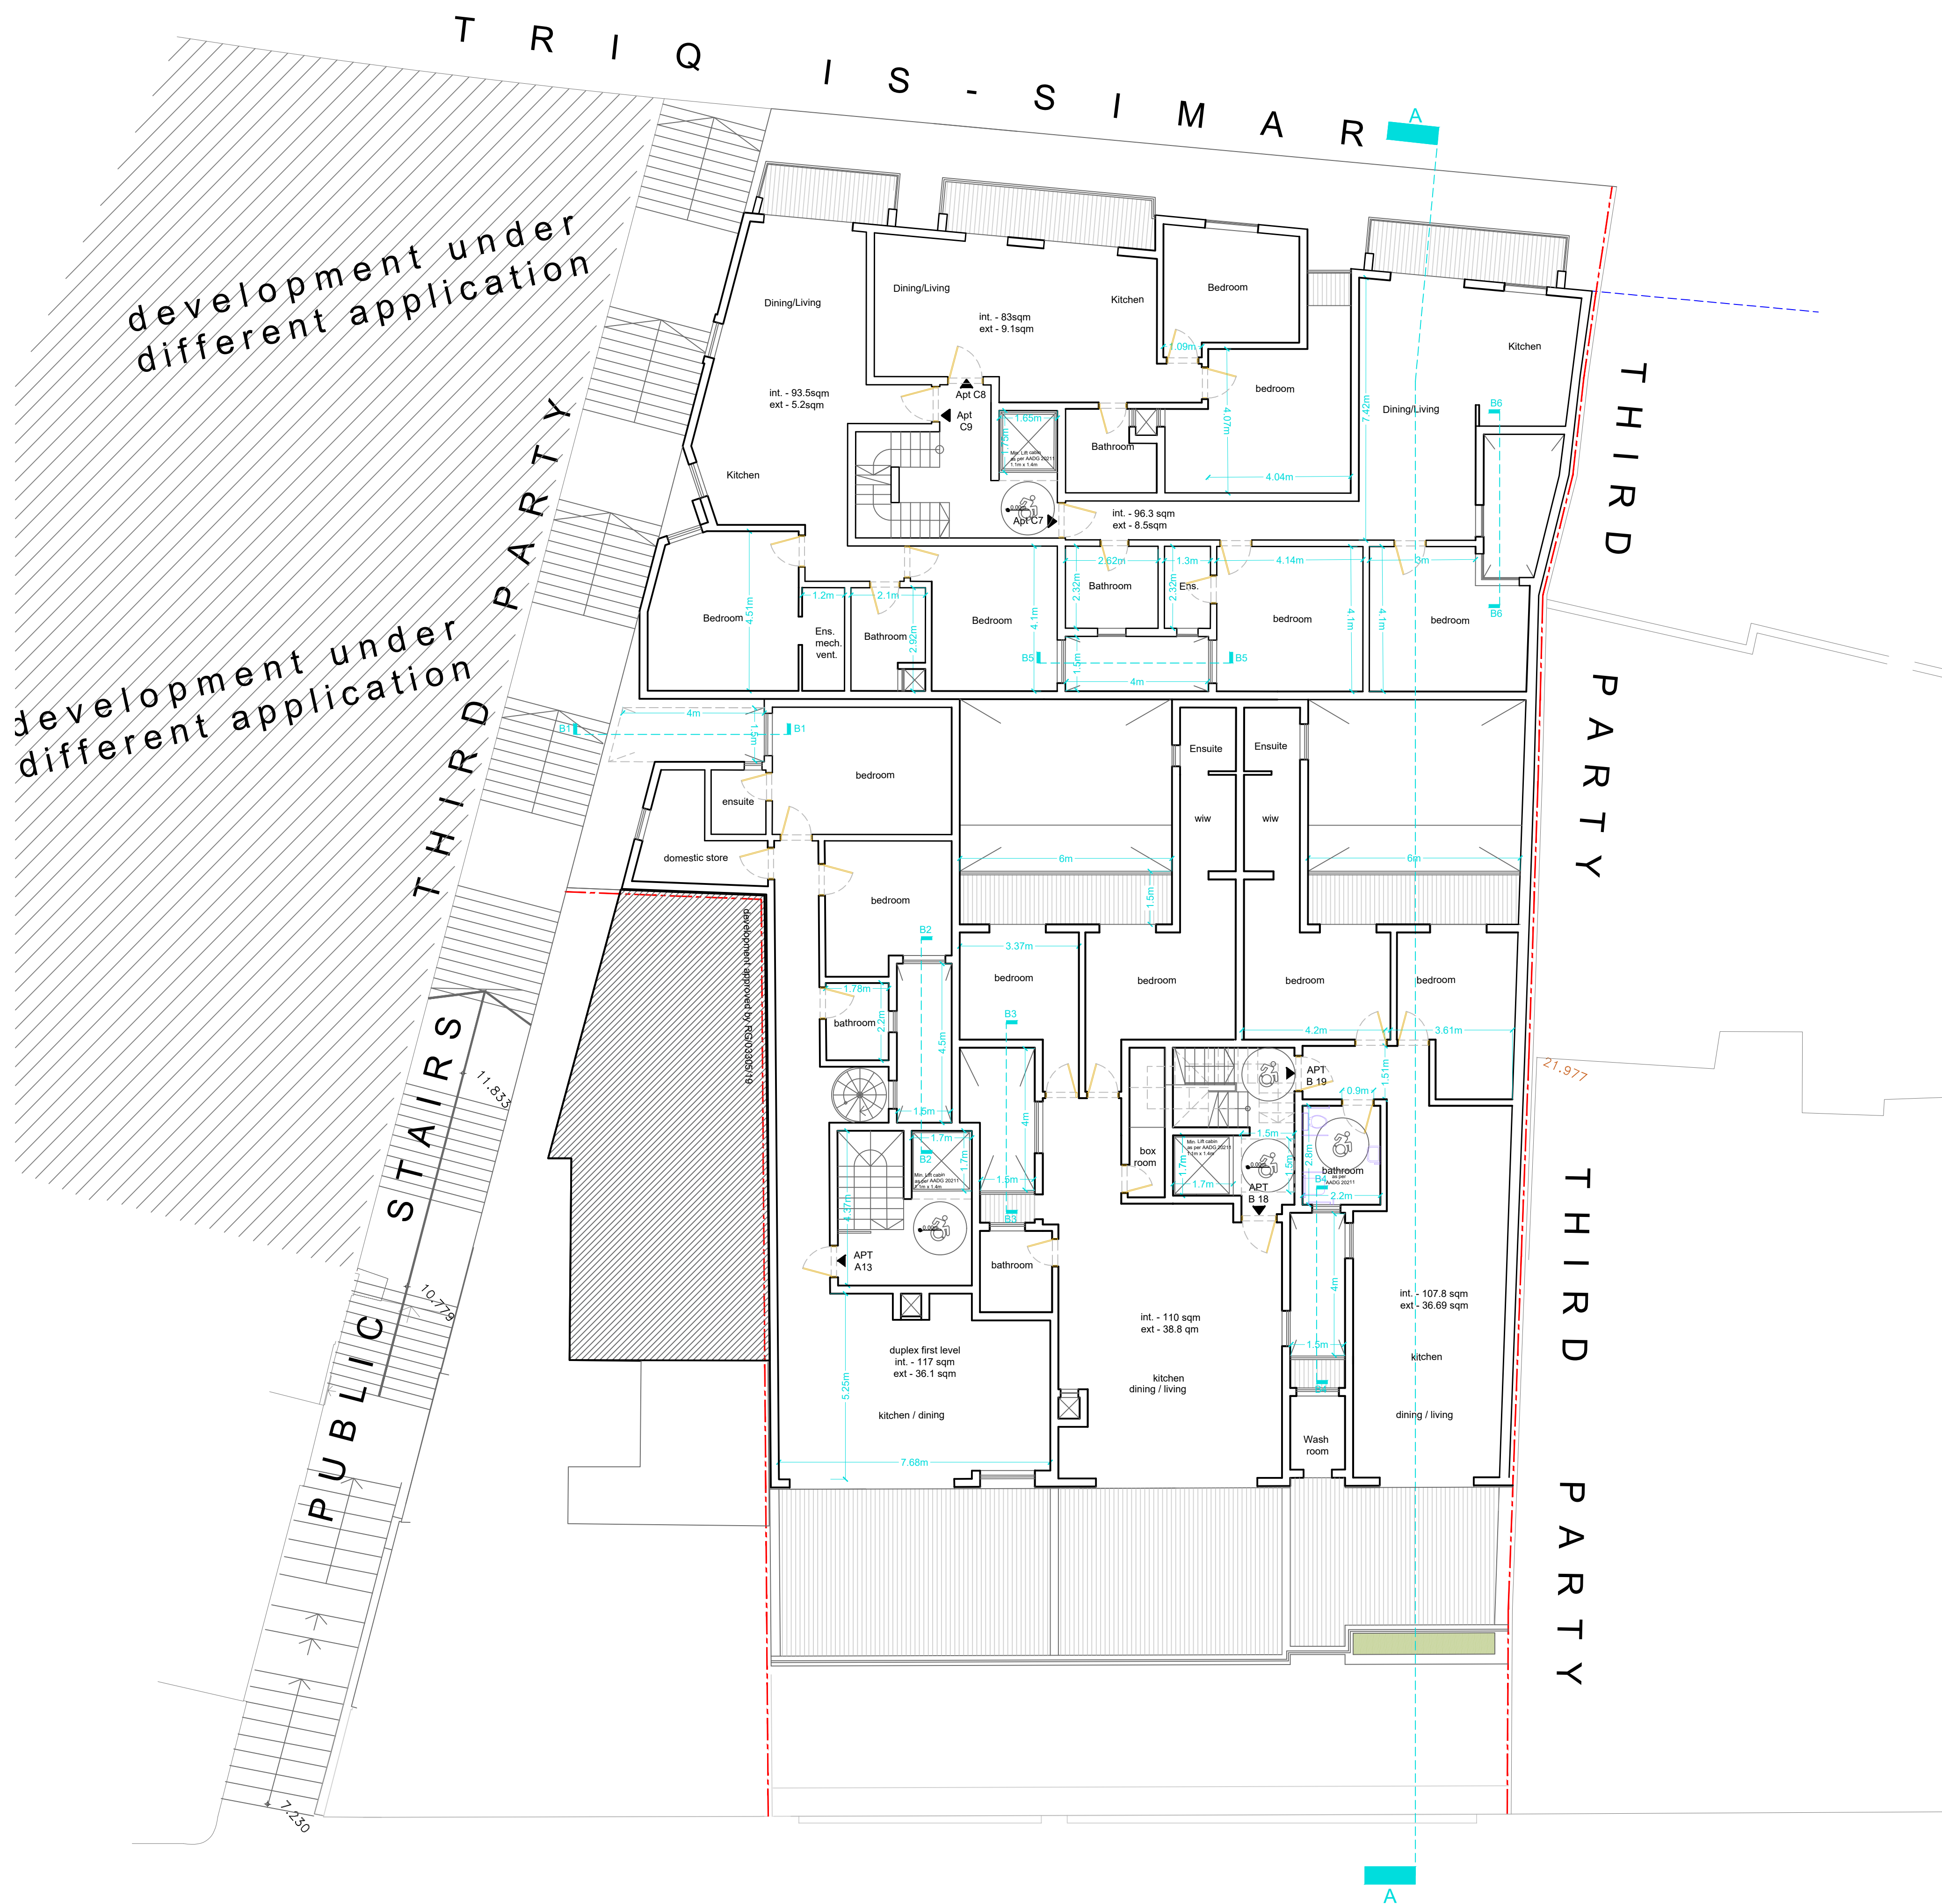

BLOCK	APARTMENT	N. Of Bedrooms	INTERNAL AREA (sqm)	EXTERNAL AREA (sqm)
A	A13	3	117	36.1
B	B18	2	110	38.8
	B19	2	107.8	36.69
C	C7	2	96.3	8.5
	C8	2	83	9.1
	C9	2	93.5	5.2

T E L G H E T I X - X E M X I J A