


# LEVEL 10

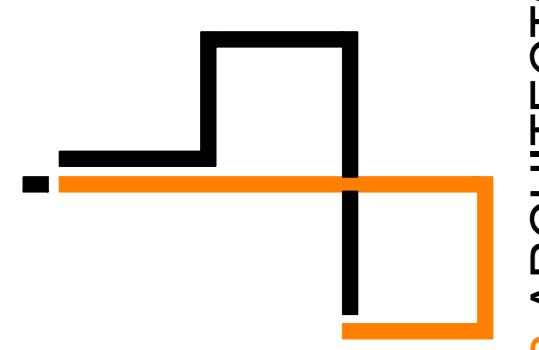

UB ARCHITECTS

Jo. 10, Triq in-Naqqax,  
Mosta, Malta MST 1673  
M: +356 9949 0777  
E: [info@in-naqqax.com](mailto:info@in-naqqax.com)

**SIGNATURE** *Isosah Bondin*

DRAWING DETAILS	Project Description	
	Proposal for development of residential apartment units in Xemxija	
<b>Client</b>	<b>Location</b>	Xemxija
Silvan Fenech		
<b>Drawn By</b> F.M	<b>Checked</b> JB	<b>Date</b> Jul 31, 2024
<b>Drawing Ref</b> 512_Xemxija_New Proposal_PA 03.dwg		<b>Drawing No</b> 01
<b>Scale</b> 1:100		<b>Rev. No</b> 0

REVISIONS


<b>Rev</b>	<b>Date</b>	<b>Description</b>
1	<Date of Rev>	<Reason for revision>
2		
3		
4		
5		
6		
7		
8		
9		

**NOTE**

**for All Design Notes:**  
Any shower trays will be laid flush with floor  
All external paving materials will be non-slip and conform with AADG2011  
Maximum of 15mm threshold between inside and outside area

**areas do not apply for residential buildings.**

**DISCLAIMER:**  
This drawing is confidential and is the property of JBArchitects.  
It must not be disclosed to a third party, copied or lent, without

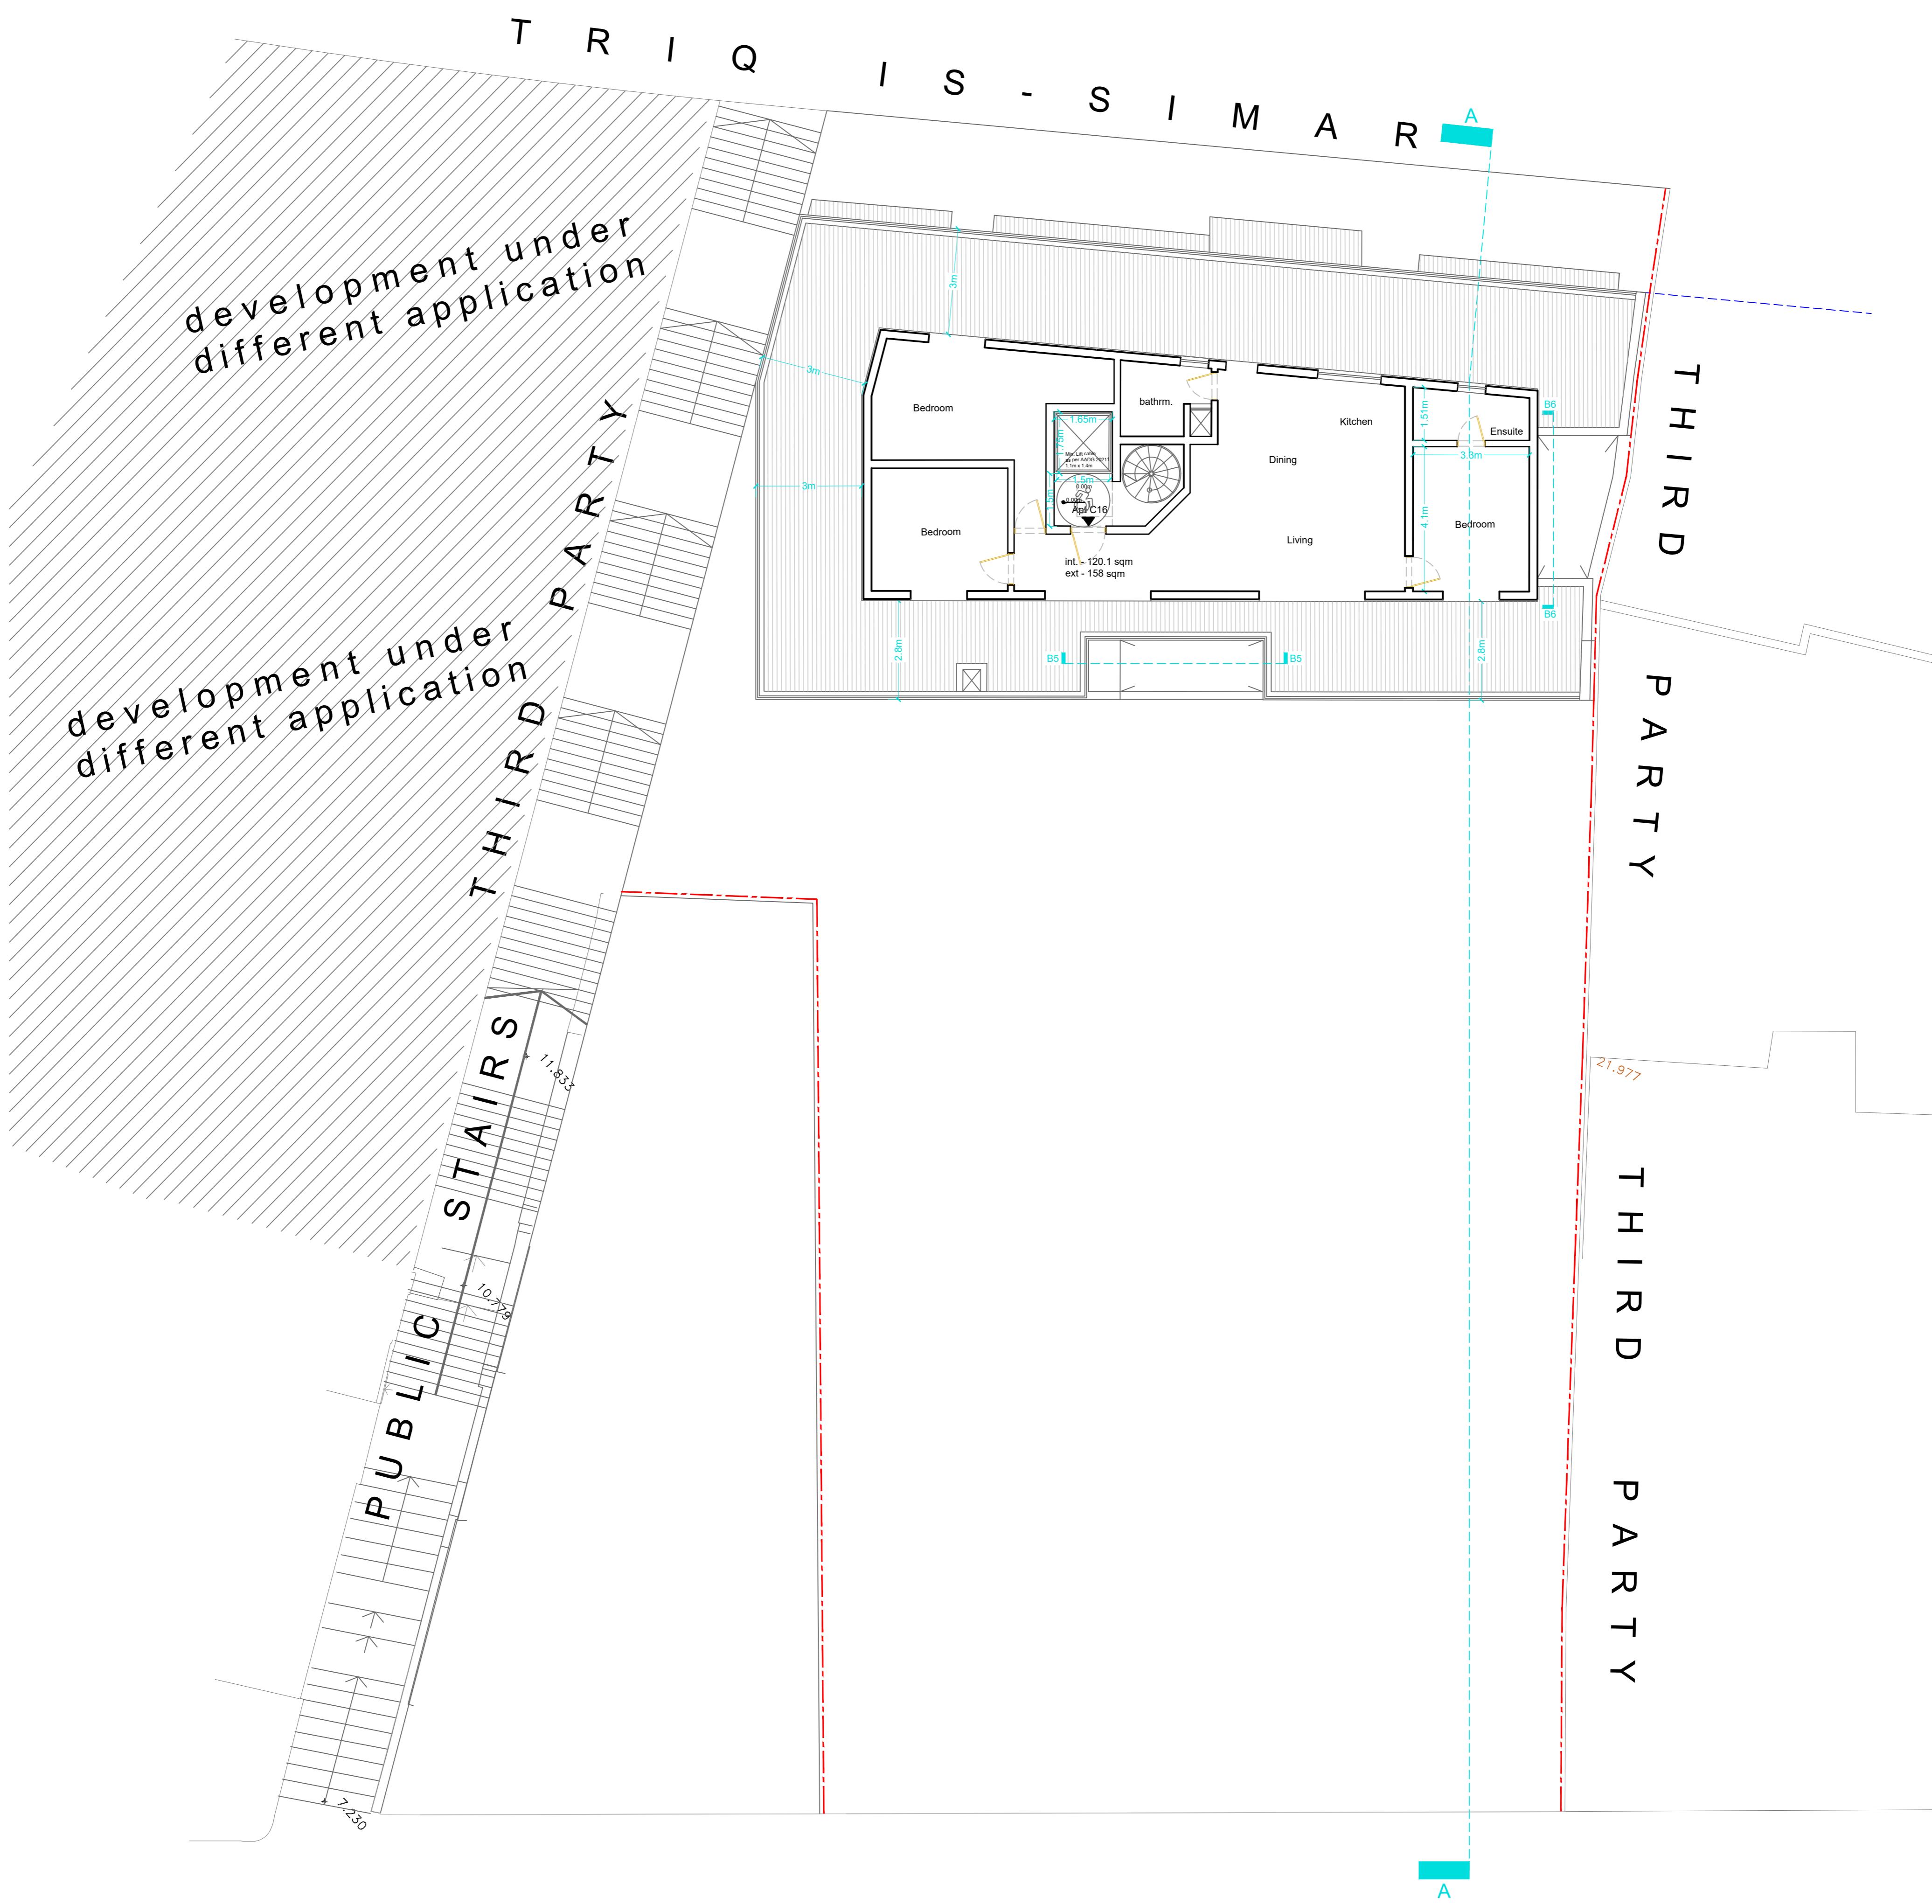

# T E L G H E T I X - X E M X I J A

BLOCK	APARTMENT	N. Of Bedrooms	INTERNAL AREA (sqm)	EXTERNAL AREA (sqm)
C	C16	3	120.1	158